



SECTION A

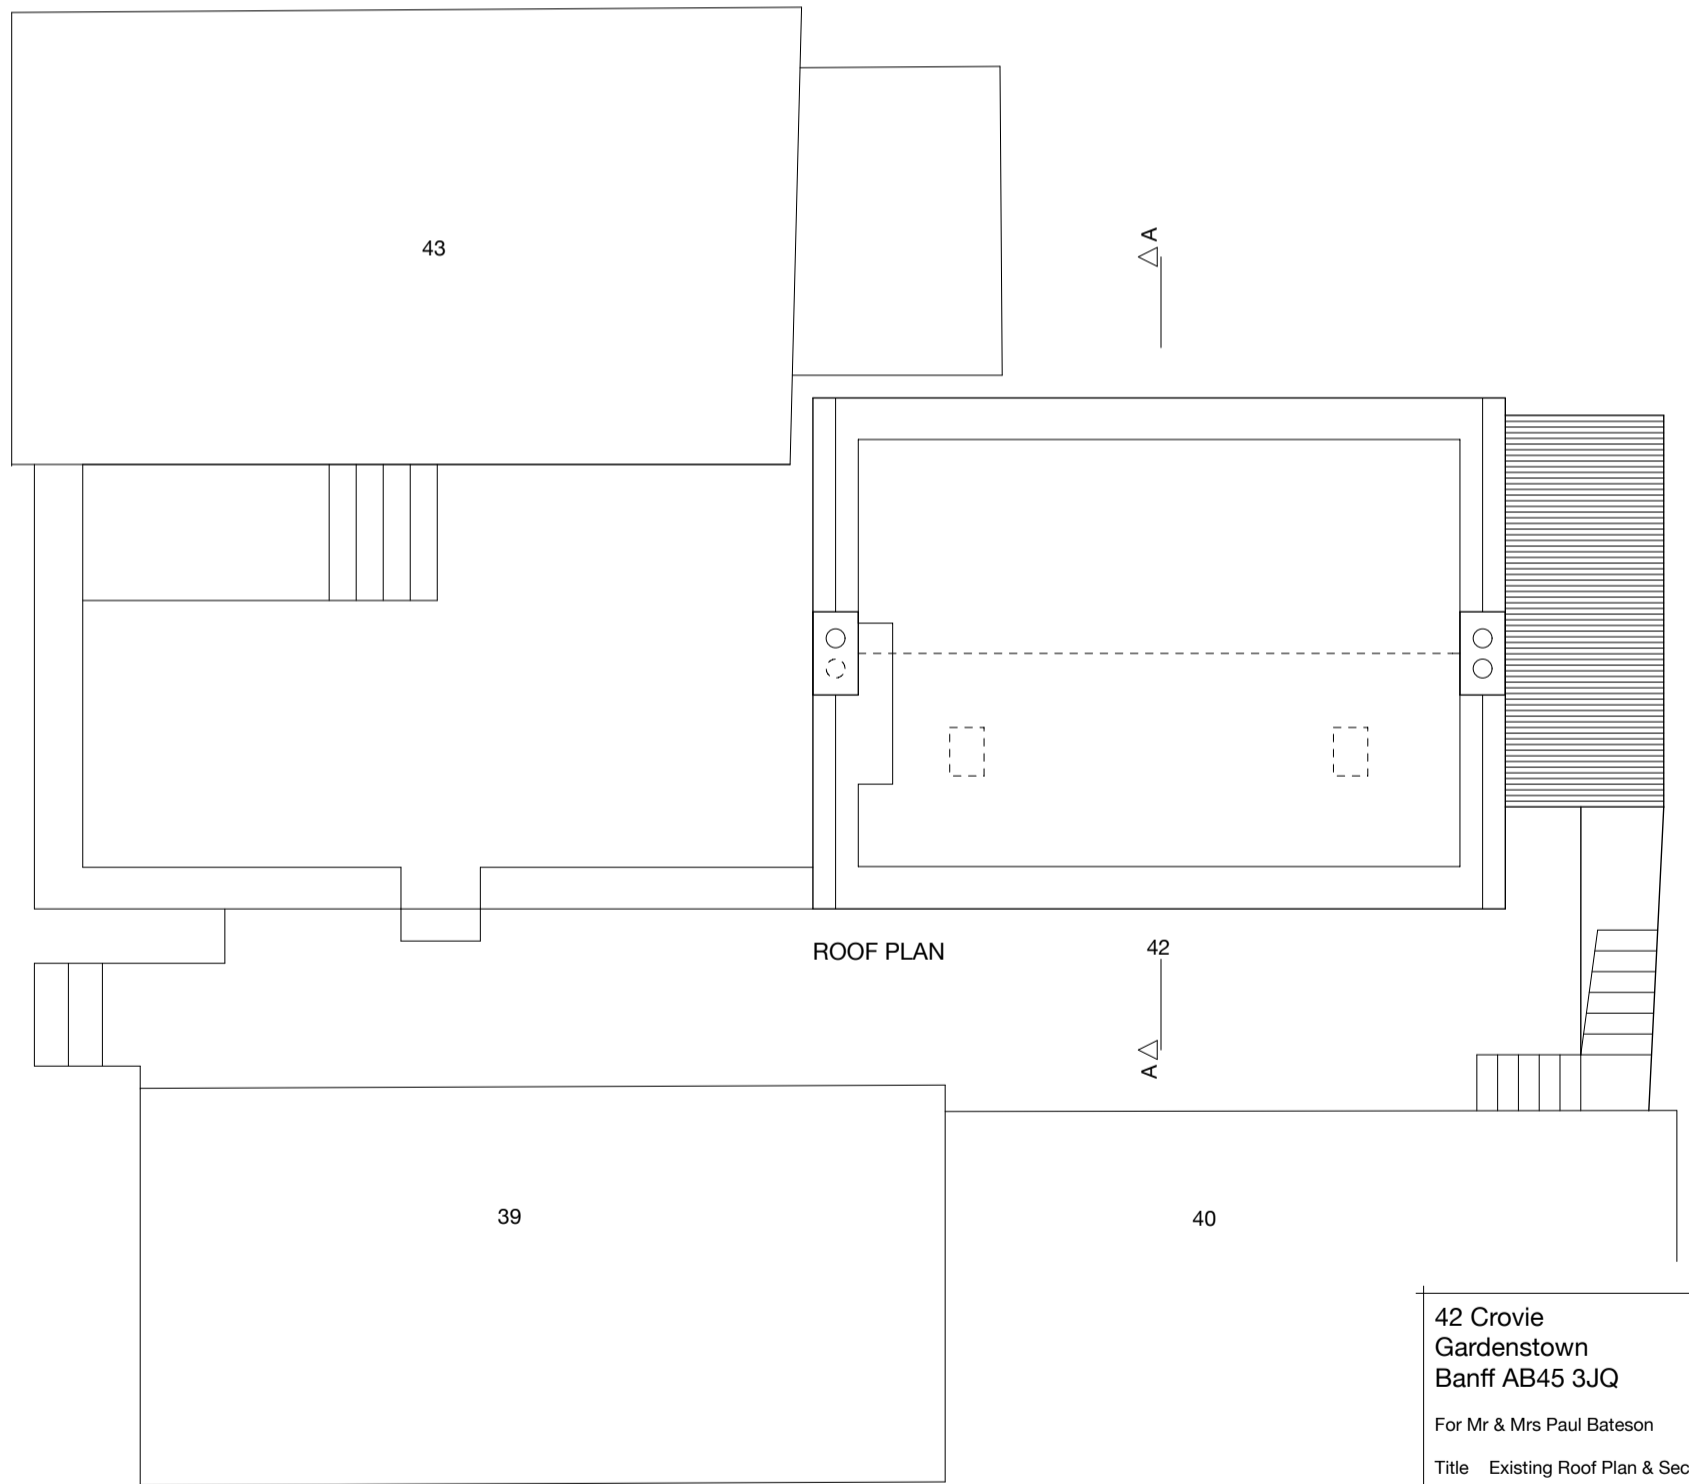

ROOF PLAN

 

**42 Crovie**  
**Gardenstown**  
**Banff AB45 3JQ**  
 For Mr & Mrs Paul Bateson  
 Title Existing Roof Plan & Section A  
 Dwg No. 217-02  
 Scale 1:100 @A3  
 Status Survey  
 Date March 2021  
 Rev.  
**ROSS COWIE ARCHITECT**  
 3 Campbell St. Cullen, AB56 4UE.  
 Tel. 01542 841549  
 rosscowiearchitect@gmail.com  
 www.rosscowiearchitect.com  
 Copyright Ross Cowie Architect Ltd.  
 All rights reserved.