




NORTH ELEVATION

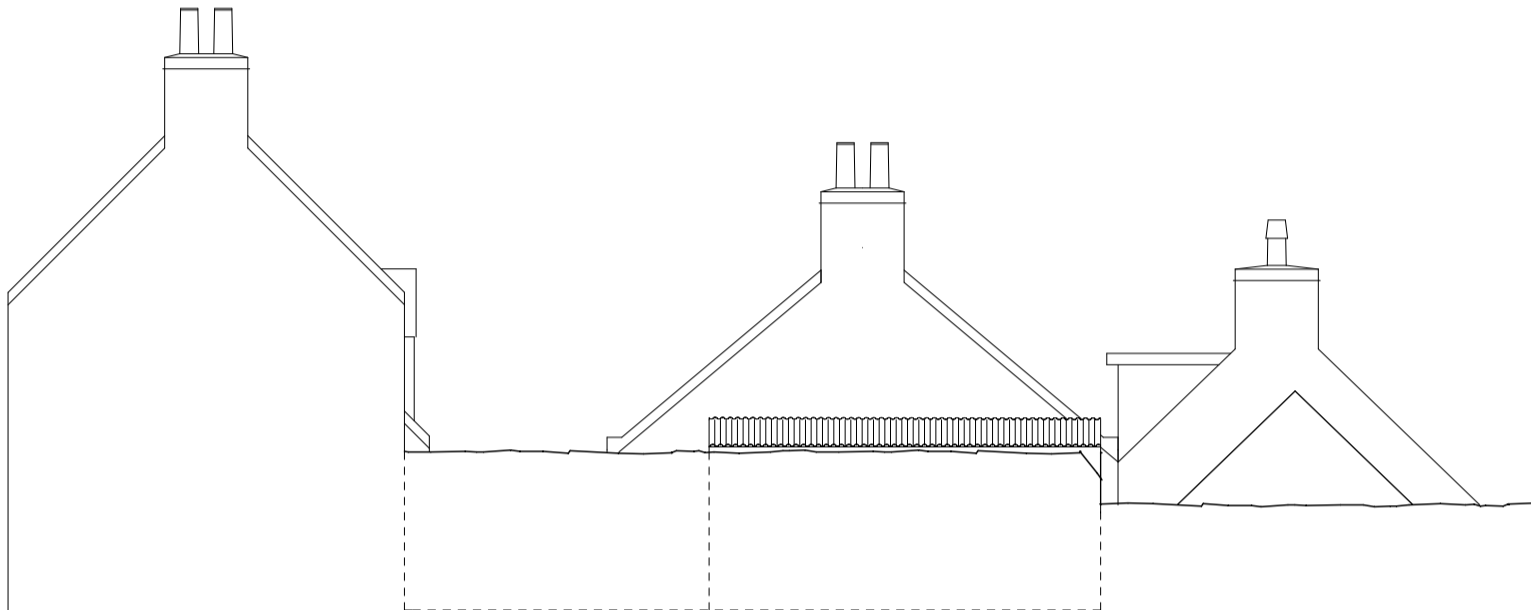


EAST ELEVATION

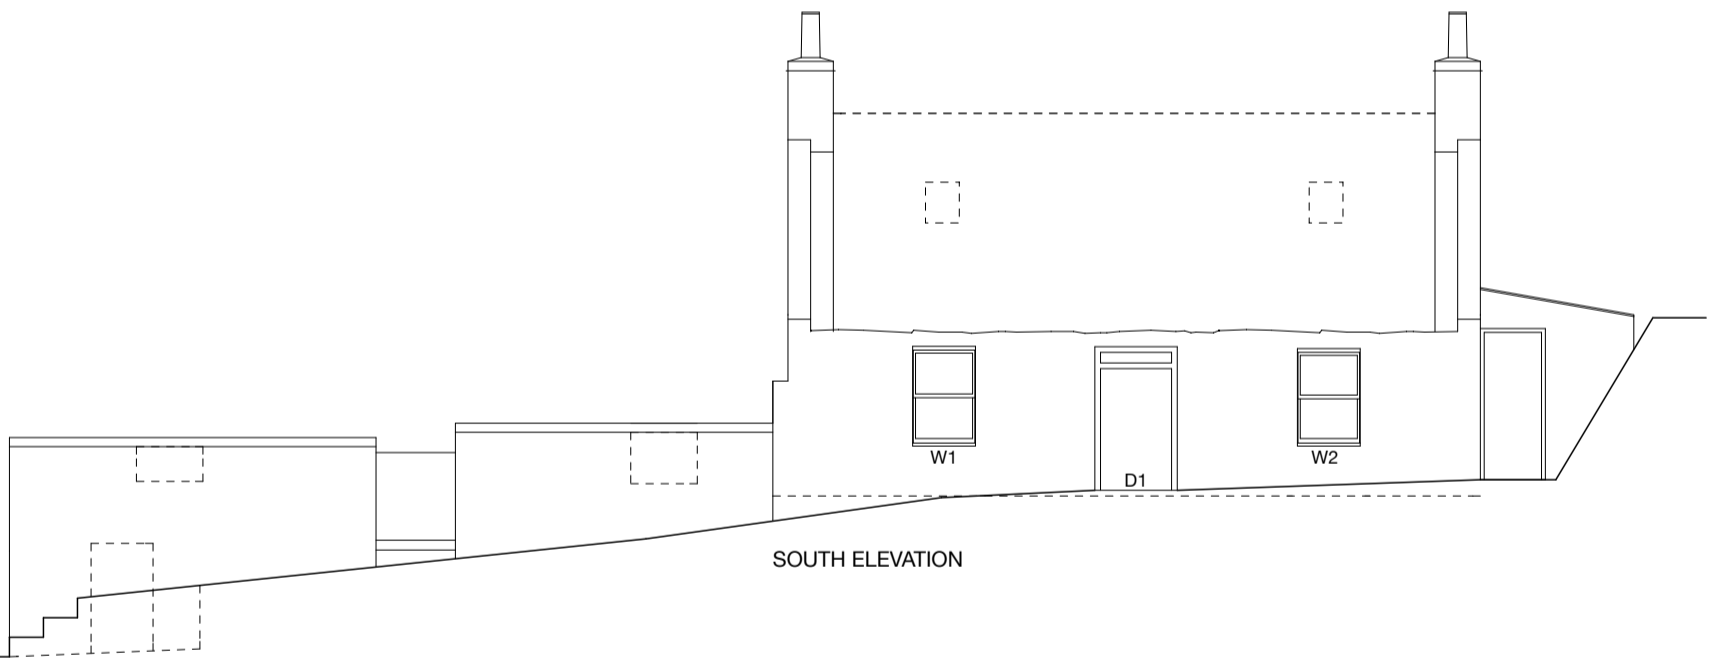

SOUTH ELEVATION

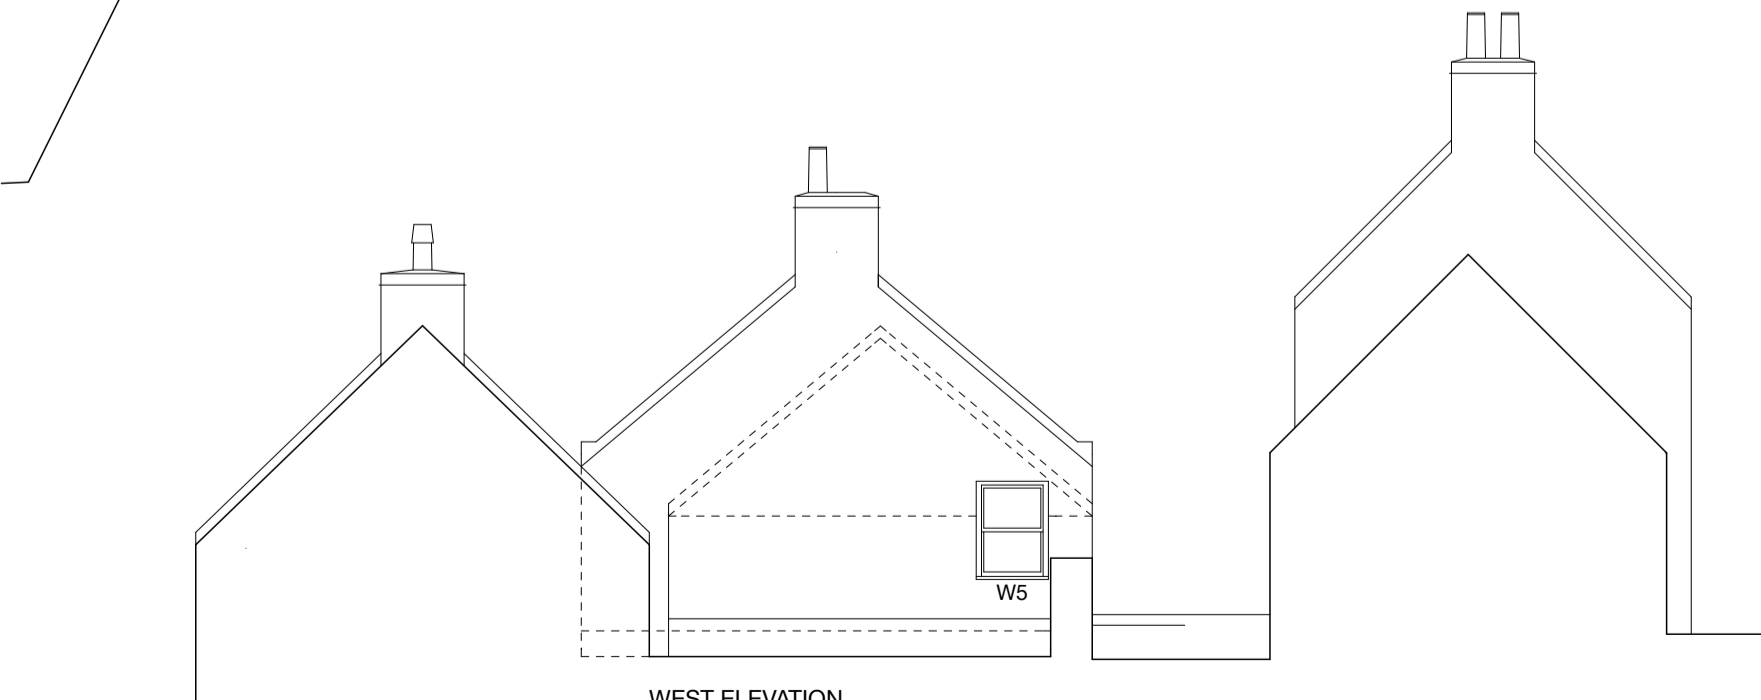

WEST ELEVATION

 

42 Crovie
Gardenstown
Banff AB45 3JQ

For Mr & Mrs Paul Bateson

Title Existing Elevations
Dwg No. 217-03
Scale 1:100 @A3
Status Survey
Date March 2021
Rev.

ROSS COWIE ARCHITECT

3 Campbell St. Cullen, AB56 4UE.

Tel. 01542 841549

rosscowiearchitect@gmail.com

www.rosscowiearchitect.com

Copyright Ross Cowie Architect Ltd.
All rights reserved.