


Notes:
 Do not scale. All dimensions are in millimetres unless otherwise stated. This drawing should be read in conjunction with all relevant project information and contract documentation. All dimensions to be checked prior to fabrication and or commencement of works. All works to comply with all relevant legal standards, building regulations and warranty provider requirements. Report any discrepancies, if in doubt ask.

Revisions:					
Rev	Status	Date	Description	Drn	Chkd
C01	A3	31.03.21	Planning Issue	TC	AA


Client Name: Sempra Homes					
Project Name: Chapel Gate					
Drawing Name: Block C - Roof Plan					
Drawing Number: CPK-BPTW-12-06-DR-A-1026				Rev: C01	Status: A3
Project No: 20-173	RIBA Stage: 3	Drawn By: TC	Scale: 1:100 @ A2		

PLANNING ISSUE


40 Norman Road,
 Greenwich, London
 SE10 9QX
 t. 020 8293 5175
 bptw.co.uk

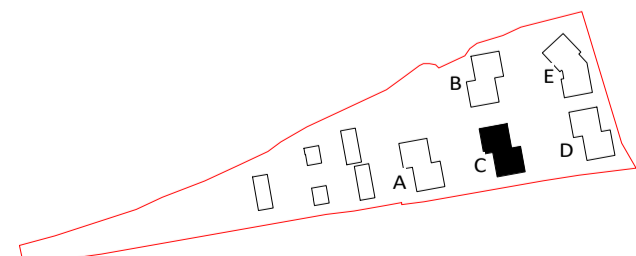Key Plan

 

1:100m

 

Photovoltaic (PV) Panels and Air Source Heat Pumps (ASHP) shown and location are indicative