



Notes - Orientation

Elevation orientations based on orientation of Terrace 4 (T4). Terrace 5 (T5) is similar orientation with Terrace 1 (T1) handed along North - South axis. Please refer to site plan drawings for overall external layout and coordination .


Please see notes tagged on plans and elevations for variations in window arrangements and acoustic ventilation louvres between terraces.

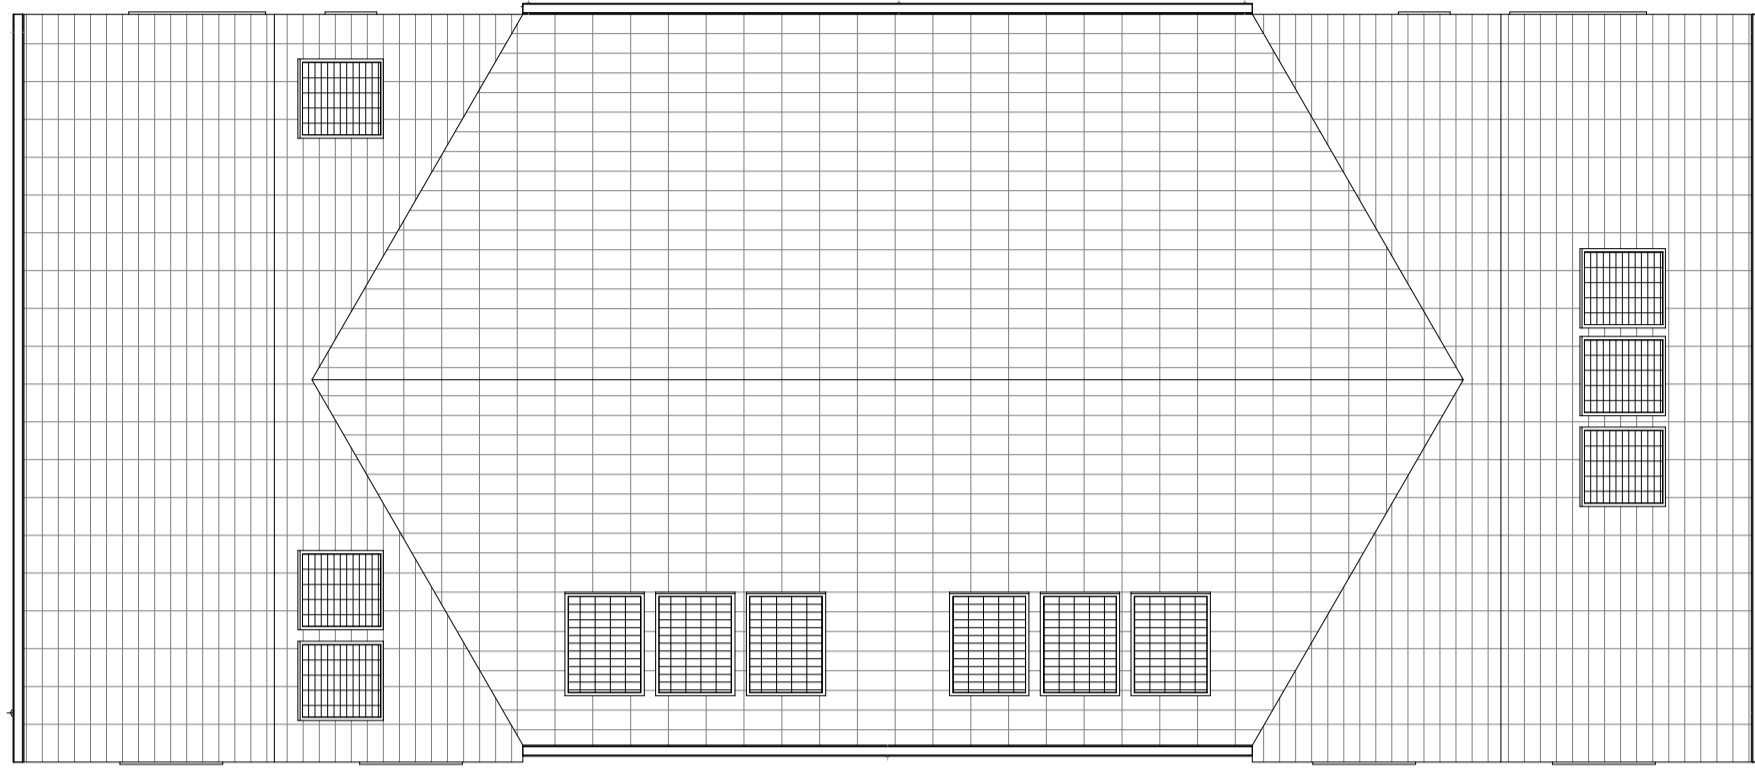


Roof Plan
1 : 100

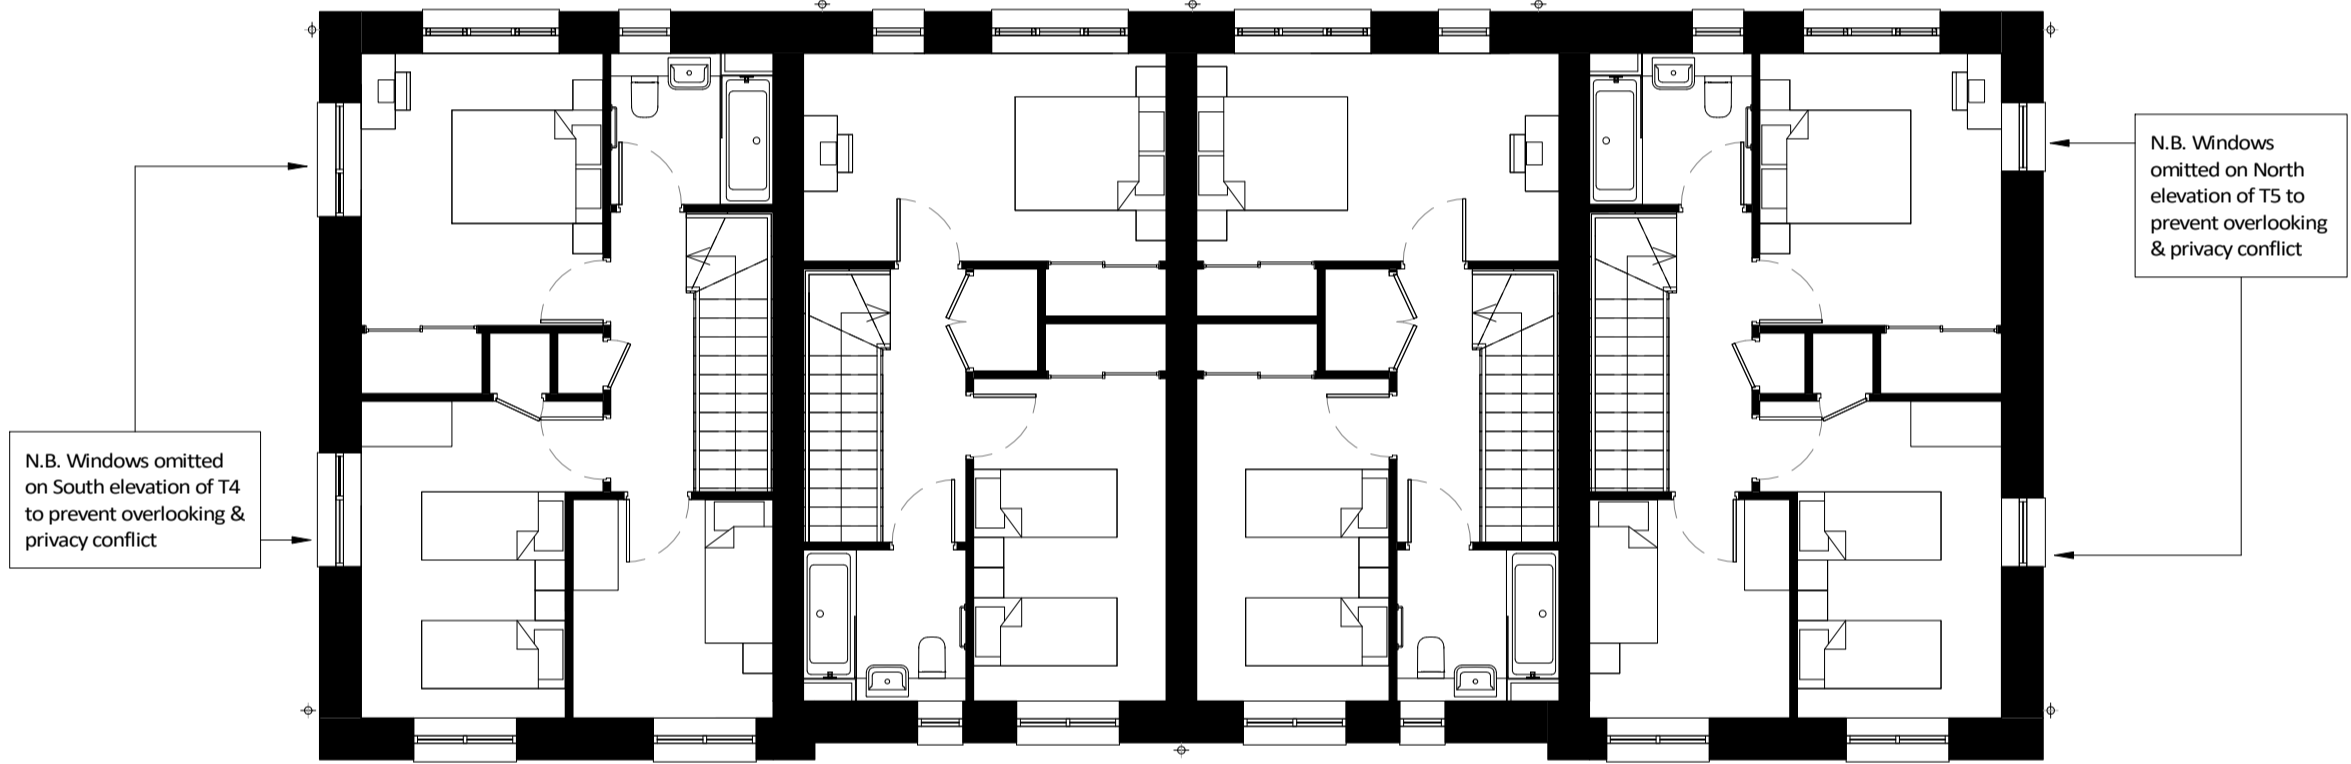

First Floor
1 : 100

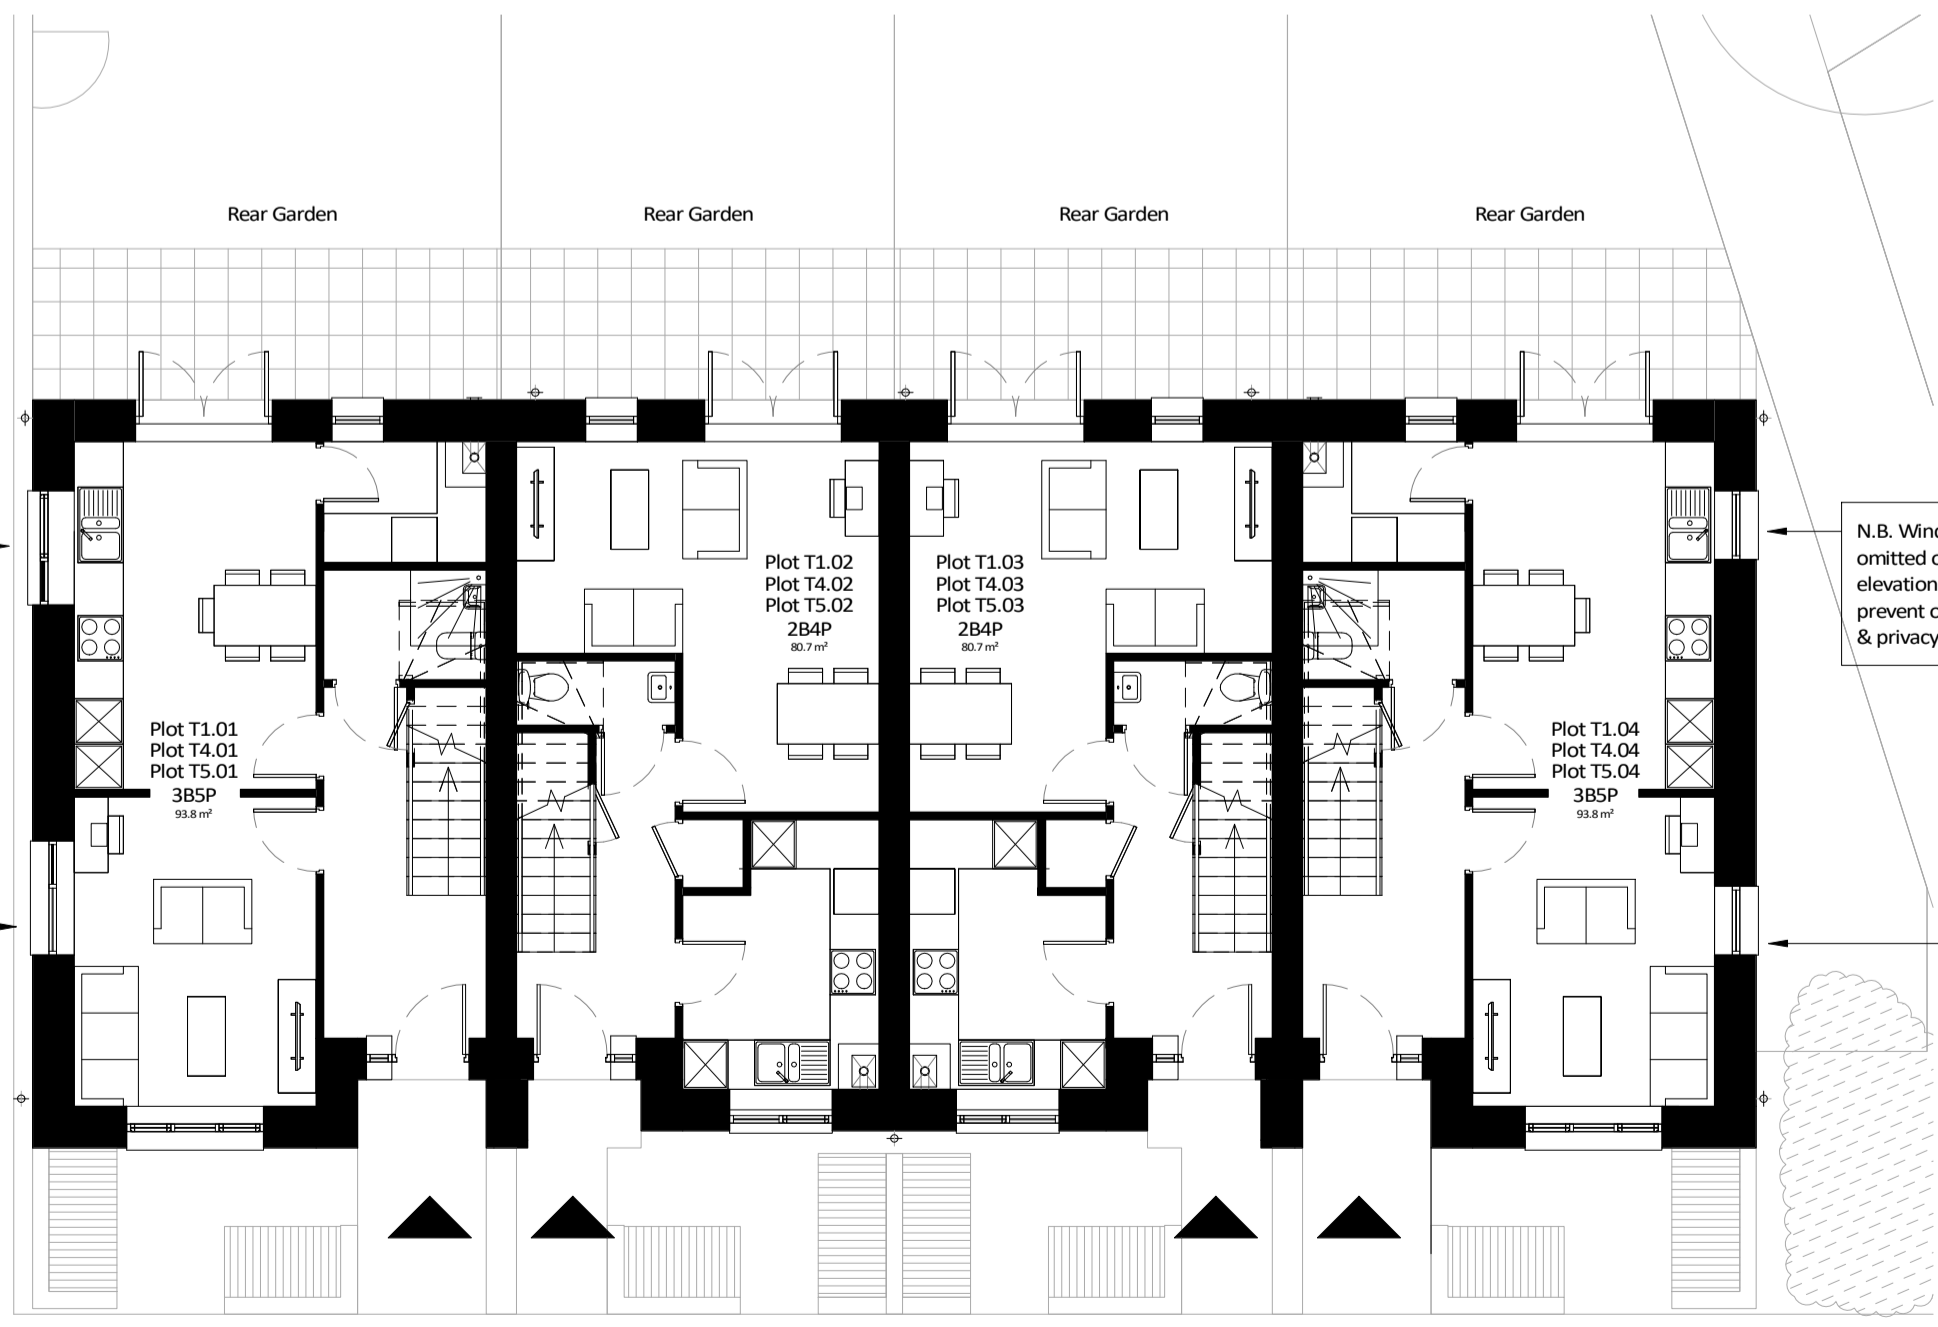

Ground Floor
1 : 100

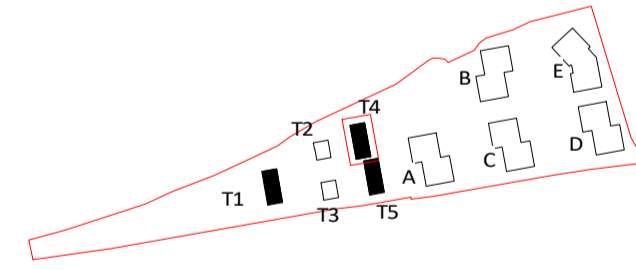

Key Plan

Notes:
Do not scale. All dimensions are in millimetres unless otherwise stated. This drawing should be read in conjunction with all relevant project information and contract documentation. All dimensions to be checked prior to fabrication and or commencement of works. All works to comply with all relevant legal standards, building regulations and warranty provider requirements. Report any discrepancies, if in doubt ask.

Revisions:	Rev	Status	Date	Description	Drn	Chkd
	C01	A3	31.03.21	Planning Issue	TC	AA

Client Name: Sempra Homes			
Project Name: Chapel Gate			
Drawing Name: House Terrace 02 - Floor Plans			
Drawing Number: CPK-BPTW-16-ZZ-DR-A-1070	Rev: C01	Status: A3	
Project No: 20-173	RIBA Stage: 3	Drawn By: AA	Scale: 1:100 @ A2

PLANNING ISSUE

40 Norman Road,
Greenwich, London
SE10 9QX
t 020 8293 5175
bptw.co.uk



Indicative landscape shown for context
Please refer to Landscape Architect's drawings for detailed landscape proposal
Photovoltaic panels shown and location are indicative

