




Notes:
 Do not scale. All dimensions are in millimetres unless otherwise stated. This drawing should be read in conjunction with all relevant project information and contract documentation. All dimensions to be checked prior to fabrication and or commencement of works. All works to comply with all relevant legal standards, building regulations and warranty provider requirements. Report any discrepancies, if in doubt ask.

Revisions:	Rev	Status	Date	Description	Drn	Chkd
	C01	A3	31.03.21	Planning Issue	TC	AA

Client Name: Sempra Homes			
Project Name: Chapel Gate			
Drawing Name: Block E - Typical Floor Plan (1st to 6th Floor)			
Drawing Number: CPK-BPTW-14-ZZ-DR-A-1041	Rev: C01	Status: A3	
Project No: 20-173	RIBA Stage: 3	Drawn By: AA	Scale: 1:100 @ A2

PLANNING ISSUE

40 Norman Road,
 Greenwich, London
 SE10 9QX
 t. 020 8293 5175
 bptw.co.uk

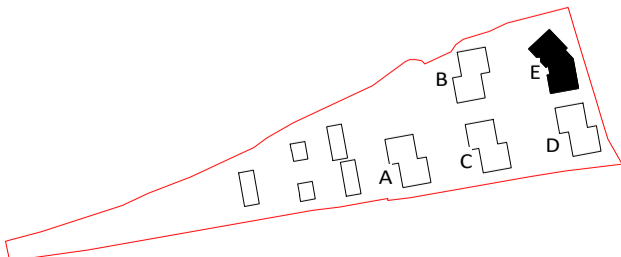

Key Plan

