
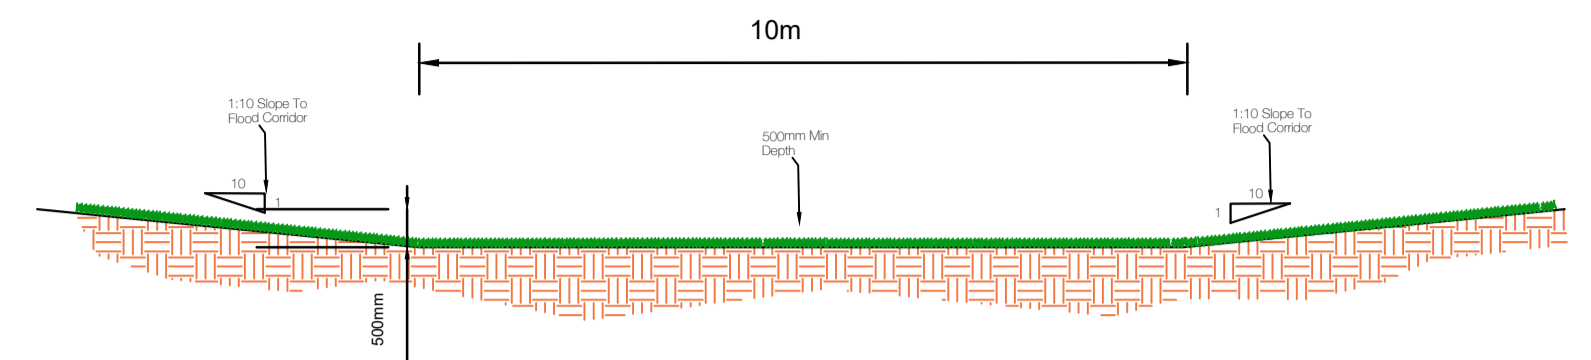


Notes:  
 Denotes Proposed 1:200 Year  
 Overland Flow Path



TYPICAL SECTION THROUGH FLOOD CORRIDOR  
 SCALE 1:100

Existing Culvert & Combined  
 Sewer. Levels Need to Be  
 Confirmed Prior To Defining  
 Final Rugby Pitch Levels.

Phase 1b

SPEED TABLE INTRODUCED  
 ON FORTH CRESCENT TO  
 RE-ROUTE OVERLAND  
 FLOWS TOWARDS FLOOD  
 CORRIDOR.

FFL  
 6.50m

1m HIGH FLOOD DEFENSE  
 BUND TO PROTECT EXISTING  
 PROPERTIES FROM  
 OVERLAND FLOWS.

Phase 1b

Existing Rugby Pitches  
 Relocated & Lowered To Act As  
 Overland Flow Route In The  
 1:200 Year Storm Event.

Rev.	Revision details:	By:	Checked:
D	SITE LAYOUT UPDATED TO SUIT ARCHITECTS REVISED REV G SITE PLAN.	S.P.	P.R.
		15.03.21	15.03.21
Client:	ALLANWATER DEVELOPMENTS LTD		
Project:	ALLOA PARK PHASE 9		
Drawing Title:	OVERLAND FLOW ROUTE SHEET 1 of 2		
Drawn:	SP	Checked:	PR
Date:	05.08.20	Date:	05.08.20
Scale:	1:500 @A1	Dwg. No.:	20113-SK-01
Dwg Status:	INFORMATION	Print:	COLOUR
Dougal Baillie Associates 3 Glenfield Road, Kelvin East Kilbride G75 9BA t: 01355 266480 f: 01355 221991 e: enquiries@dougalbaillie.com w: www.dougalbaillie.com			
