


Phase 1b

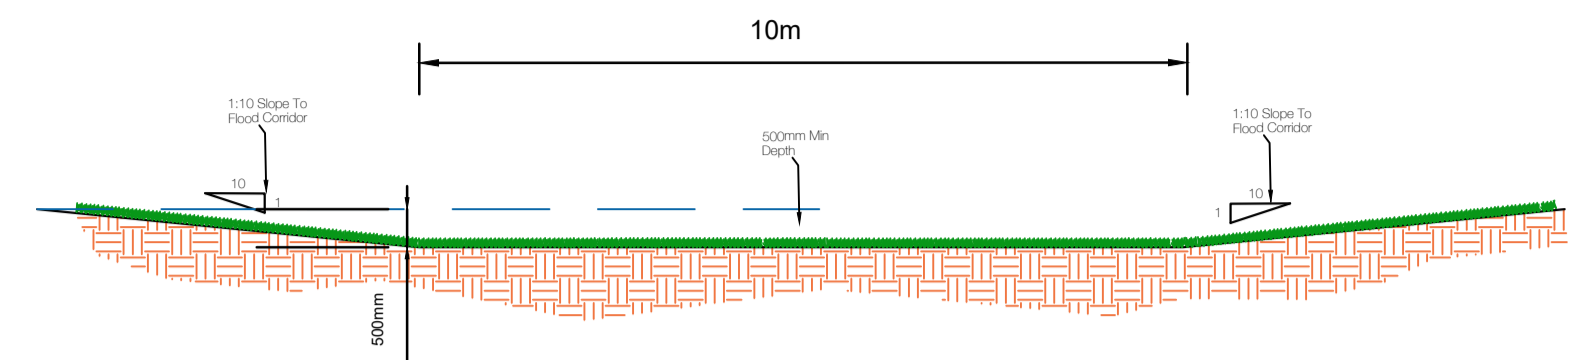


TYPICAL SECTION THROUGH FLOOD CORRIDOR  
SCALE 1:100

Number	Easting	Northing	Height	Code
AB1	1301.514	819.103	4.956	STN
AB2	1445.597	693.599	3.347	STN
AB3	1518.025	387.444	4.773	STN

1:200 Year Flood Corridor To Direct Overland Flows Away From The Development Site To The Black Devon Water Course.

Copyright of this document is reserved by Dougall Baillie Associates Ltd.  
**DO NOT scale from this drawing**

Notes:  
 Denotes Proposed 1:200 Year Overland Flow Path

B	SITE LAYOUT UPDATED TO SUIT ARCHITECTS REVISED REV G SITE PLAN.	S.P.	P.R.
		15.03.21	15.03.21
A	UPDATED TO SUIT ARCHITECTS REVISED SITE PLAN.	S.P.	P.R.
		07.12.20	07.12.20
Rev.	Revision details:	By:	Checked:
		Date:	Date:

Client: ALLANWATER DEVELOPMENTS LTD

Project: ALLOA PARK PHASE 9

Drawing Title: OVERLAND FLOW ROUTE SHEET 2 of 2

Drawn: SP	Checked: PR
Date: 05.08.20	Date: 05.08.20
Scale: 1:500 @A1	Dwg. No: 20113-SK-02
Dwg Status: INFORMATION	Print: COLOUR

Dougall Baillie Associates  
 3 Glenfield Road, Kelvin  
 East Kilbride G75 9RA  
 t: 01355 266480  
 f: 01355 221991  
 e: enquiries@dougallbaillie.com  
 w: www.dougallbaillie.com



civil, structural, transportation, water management



