




LONG ELEVATION

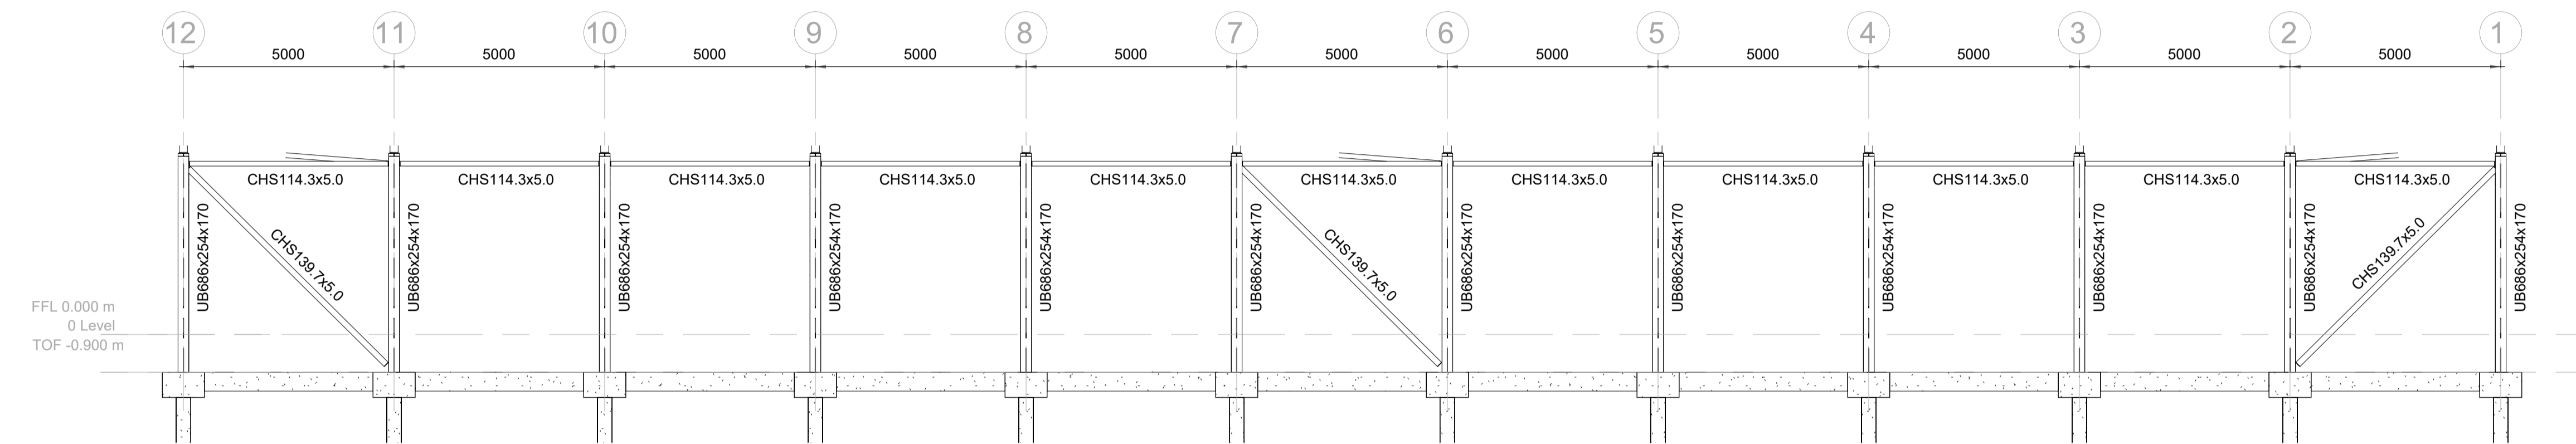


LONG SECTION

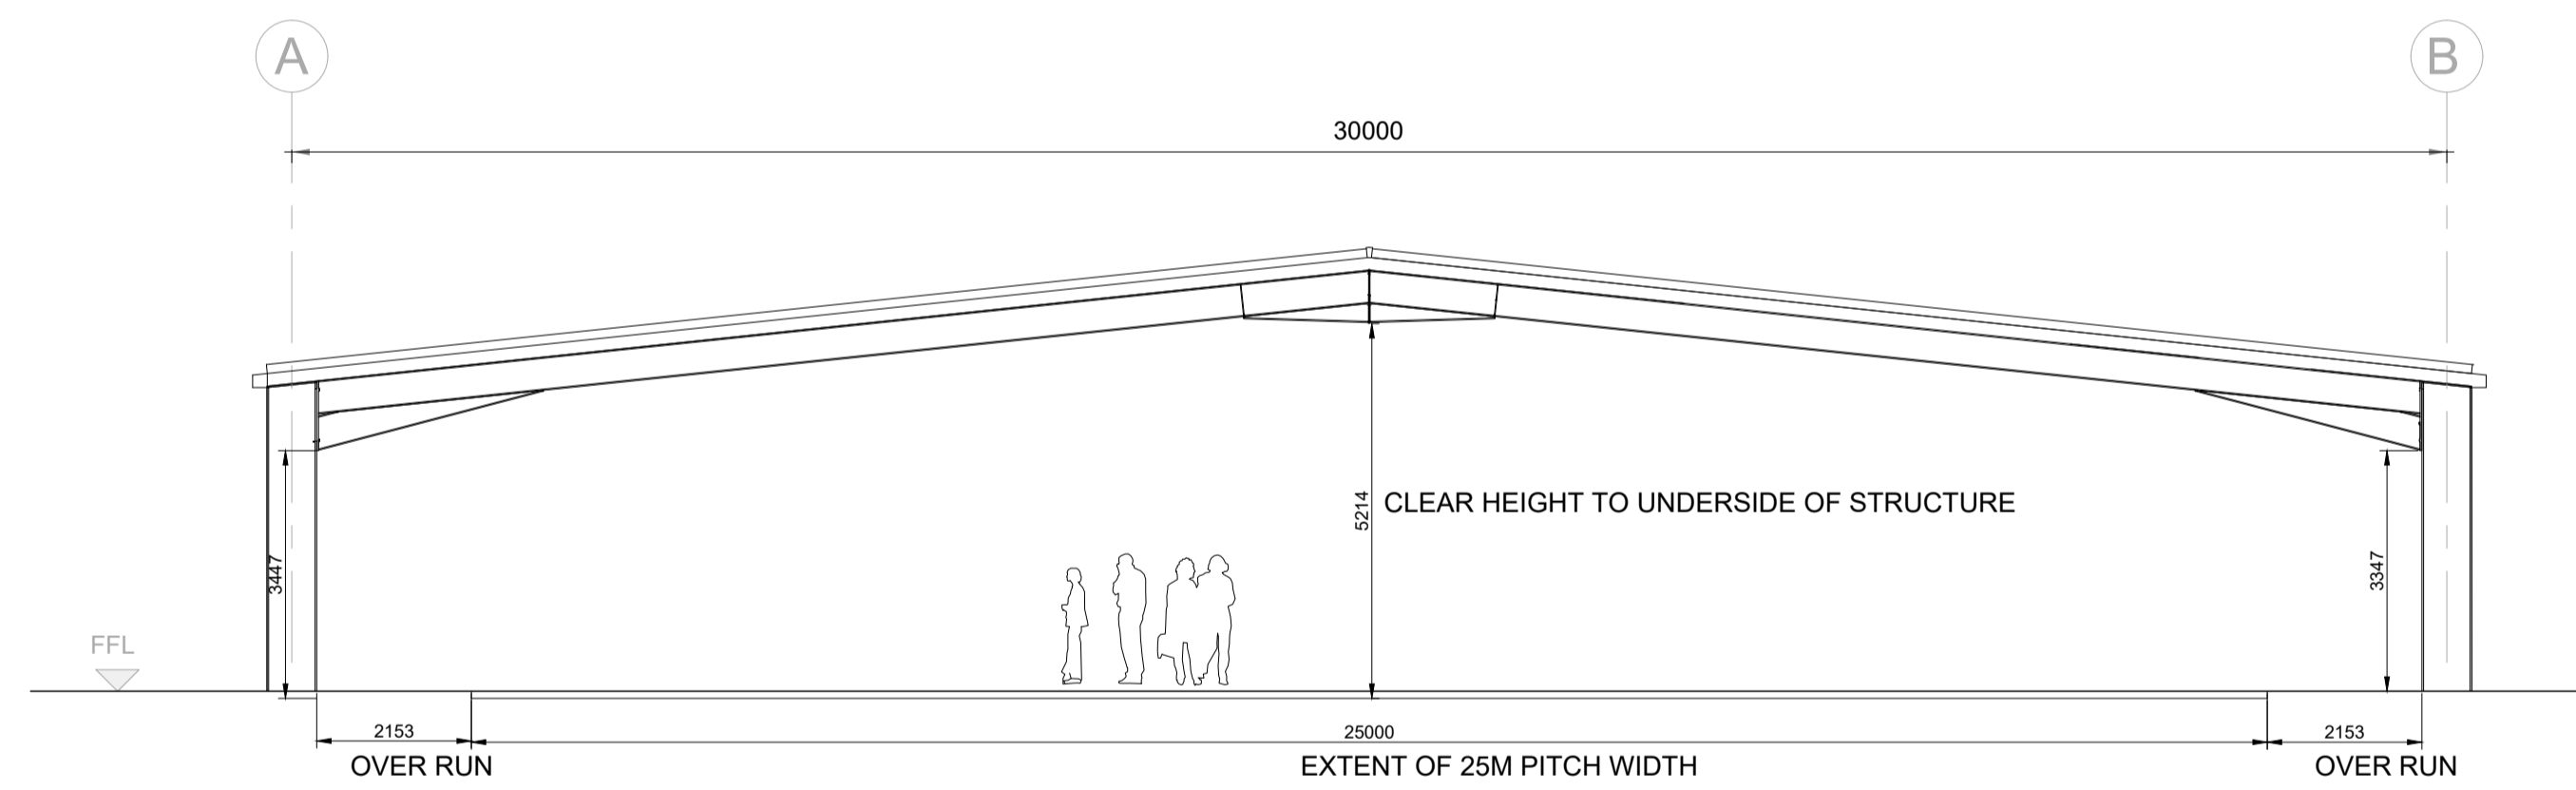

GABLE ELEVATION

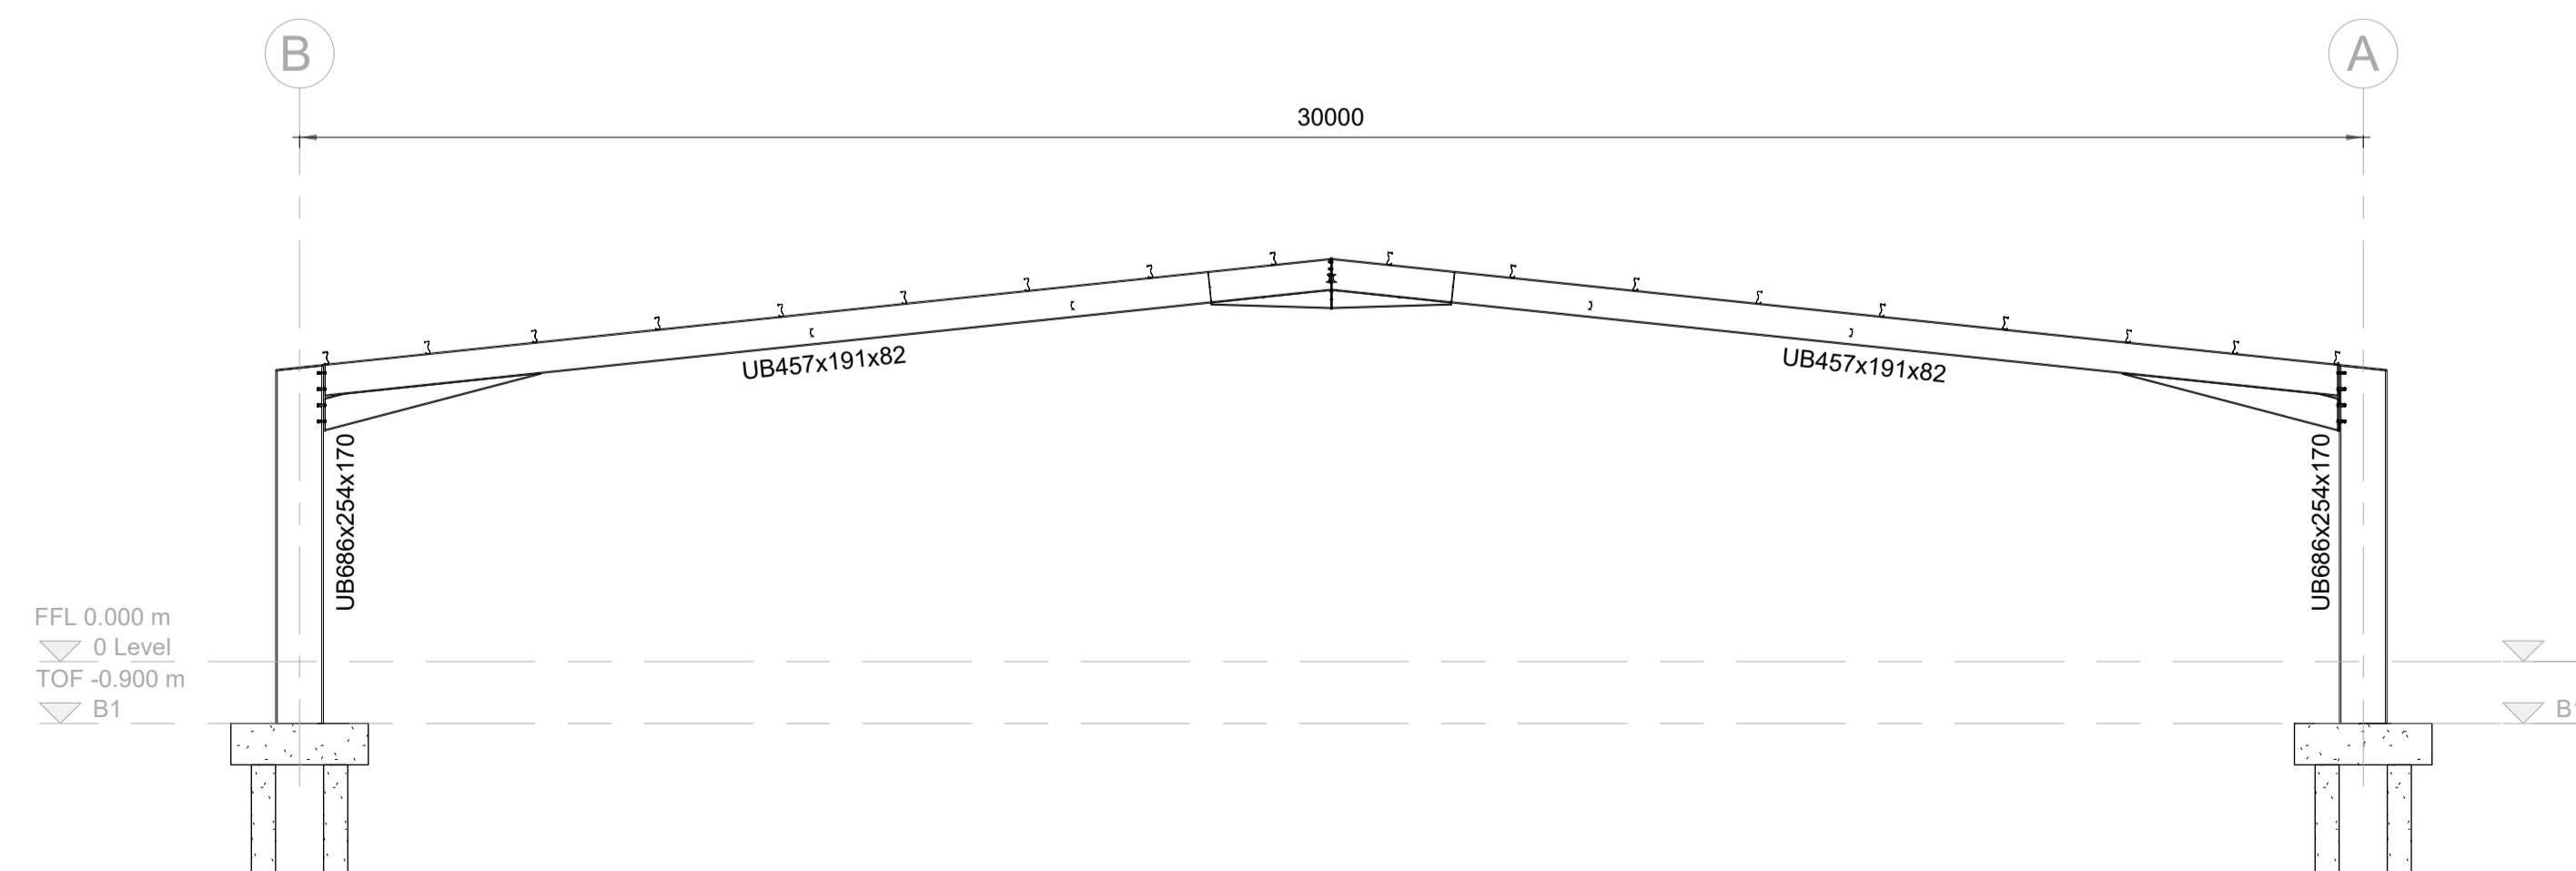

SECTION

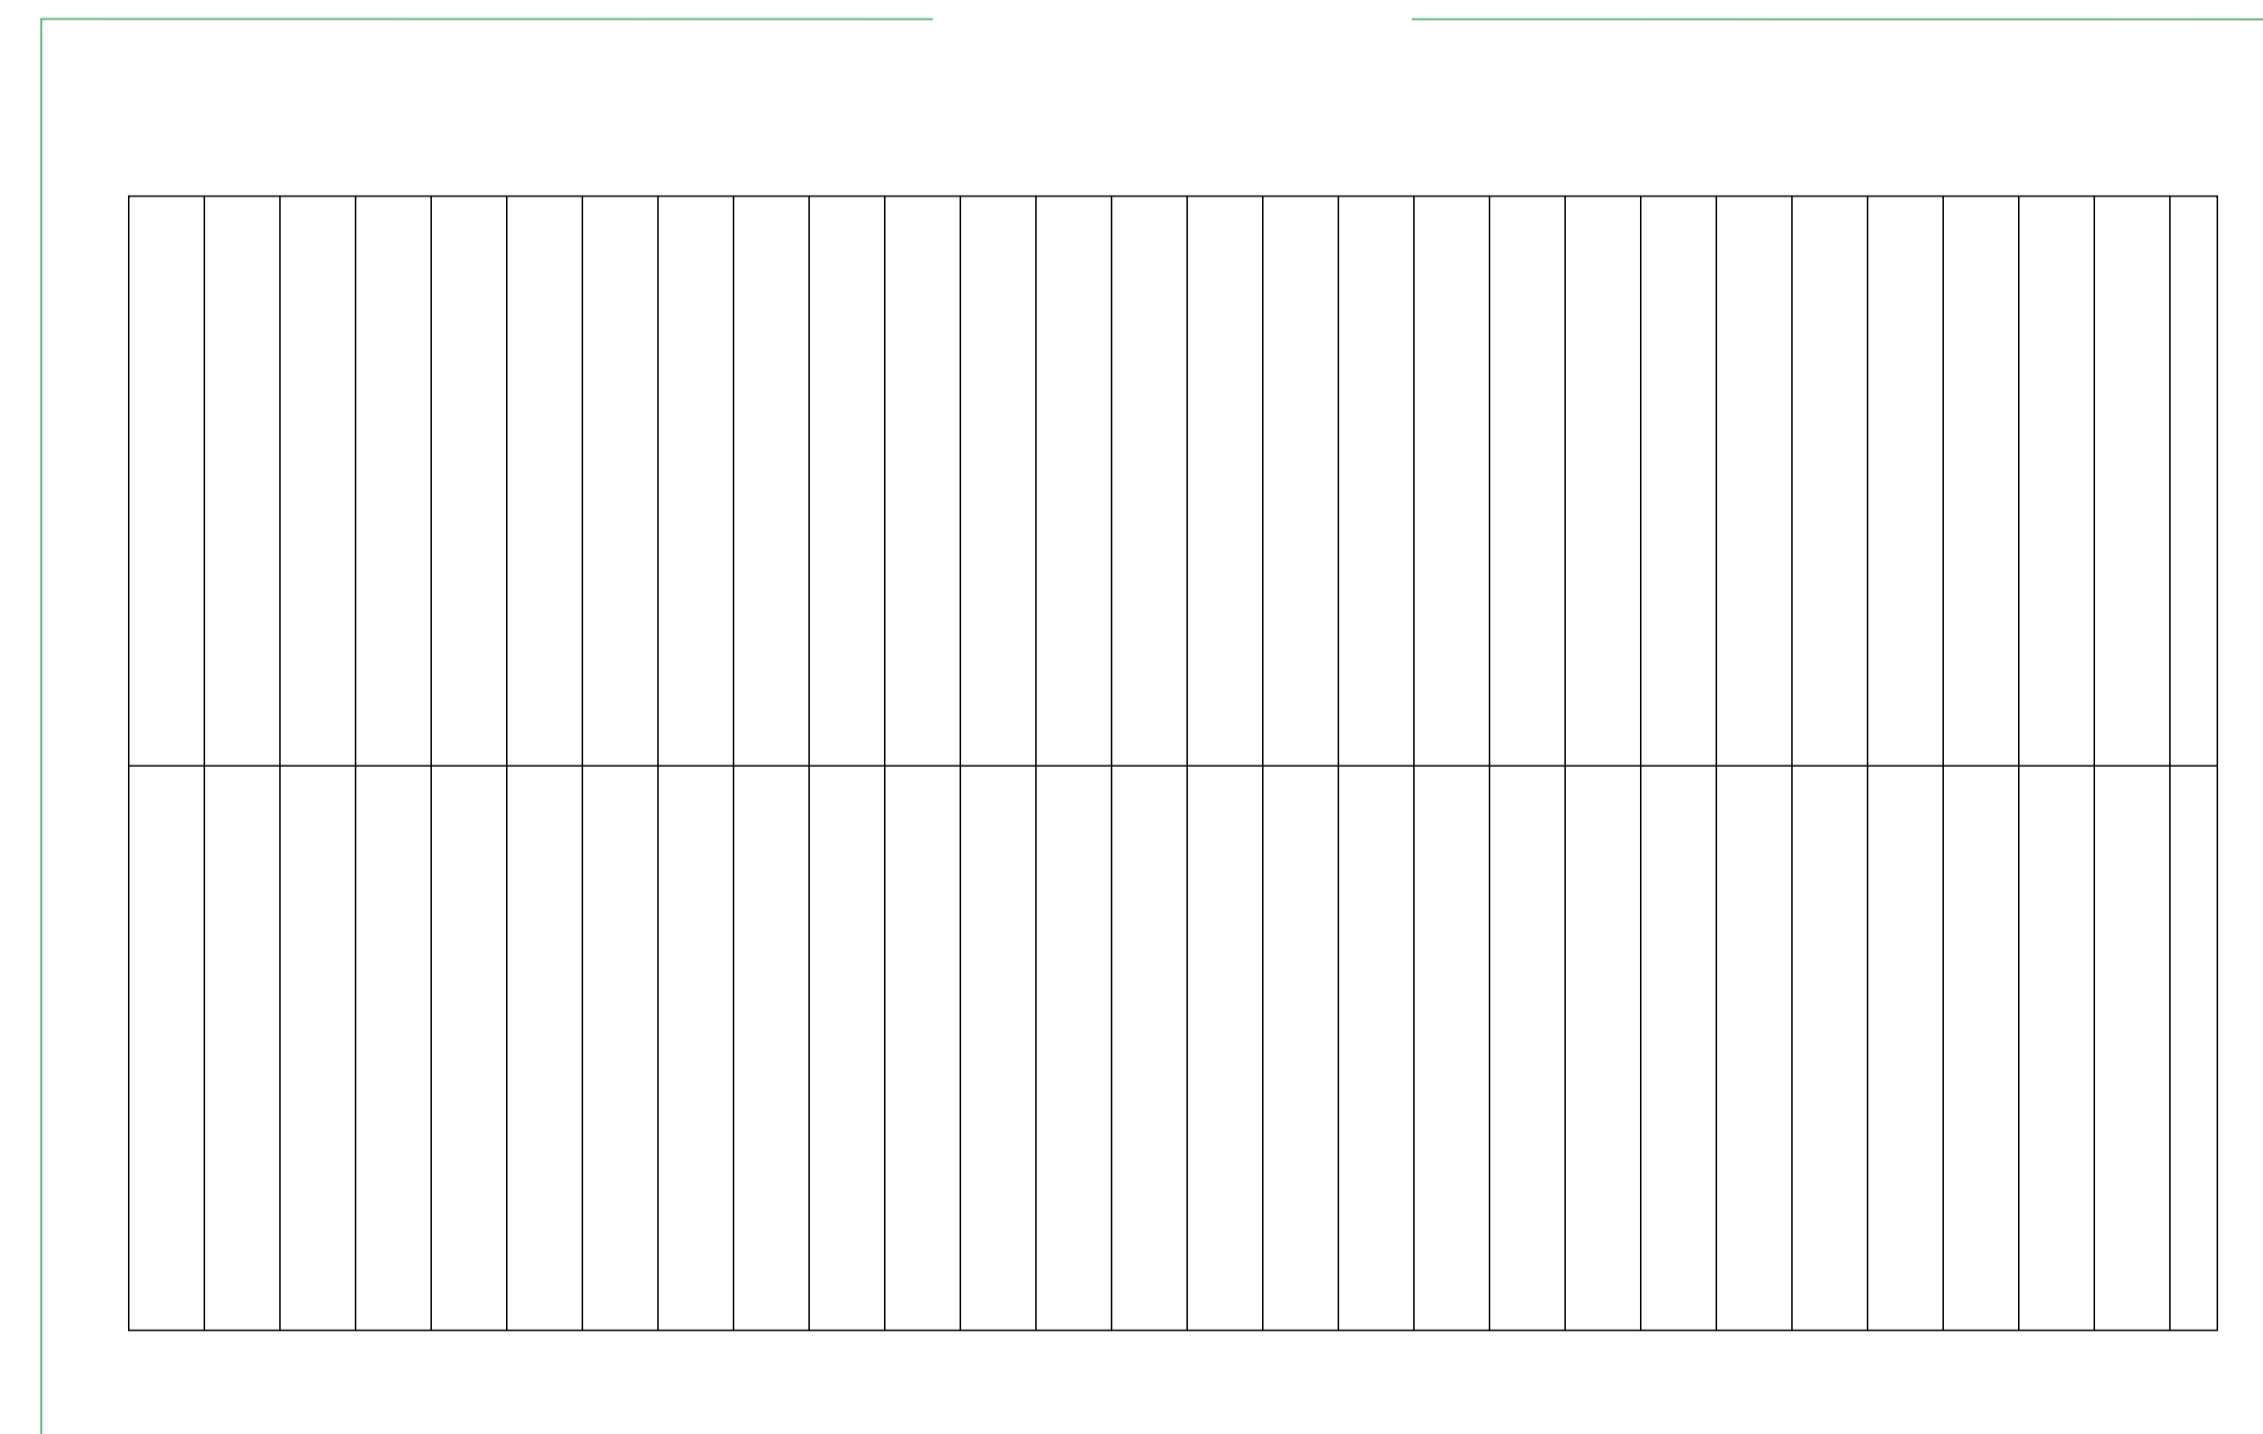

ROOF PLAN 1-200 SCALE

1:200 0 2m 4m 6m 12m

REV DATE DESCRIPTION DRN

Bracewell Stirling CONSULTING

38 WALKER TERRACE, TILlicOULTRY, FK13 6EF 01259 750301
 5 NESS BANK, INVERNESS, IV2 4SF 01463 233760
 15 LOCHSIDE STREET, OBAN, PA34 4HP 01631 359054


ALLOA PARK WEST
 RUGBY FIELDS
 ALLANWATER

TRAINING SHED

STATUS: **FOR APPROVAL**

SCALE: 1:100 DRAWN: --
 PAPER SIZE: A1 DATE: Mar 2021

DWG No. **4603-02-050** REV. -

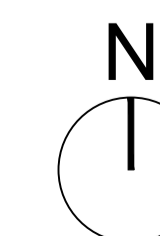

1:100 0 1m 2m 3m 6m