



ORIGINAL DRAWING SIZE A2

This drawing is the property of Structural Surveys & Design Scotland Ltd & should not be used or amended by an others without prior permission

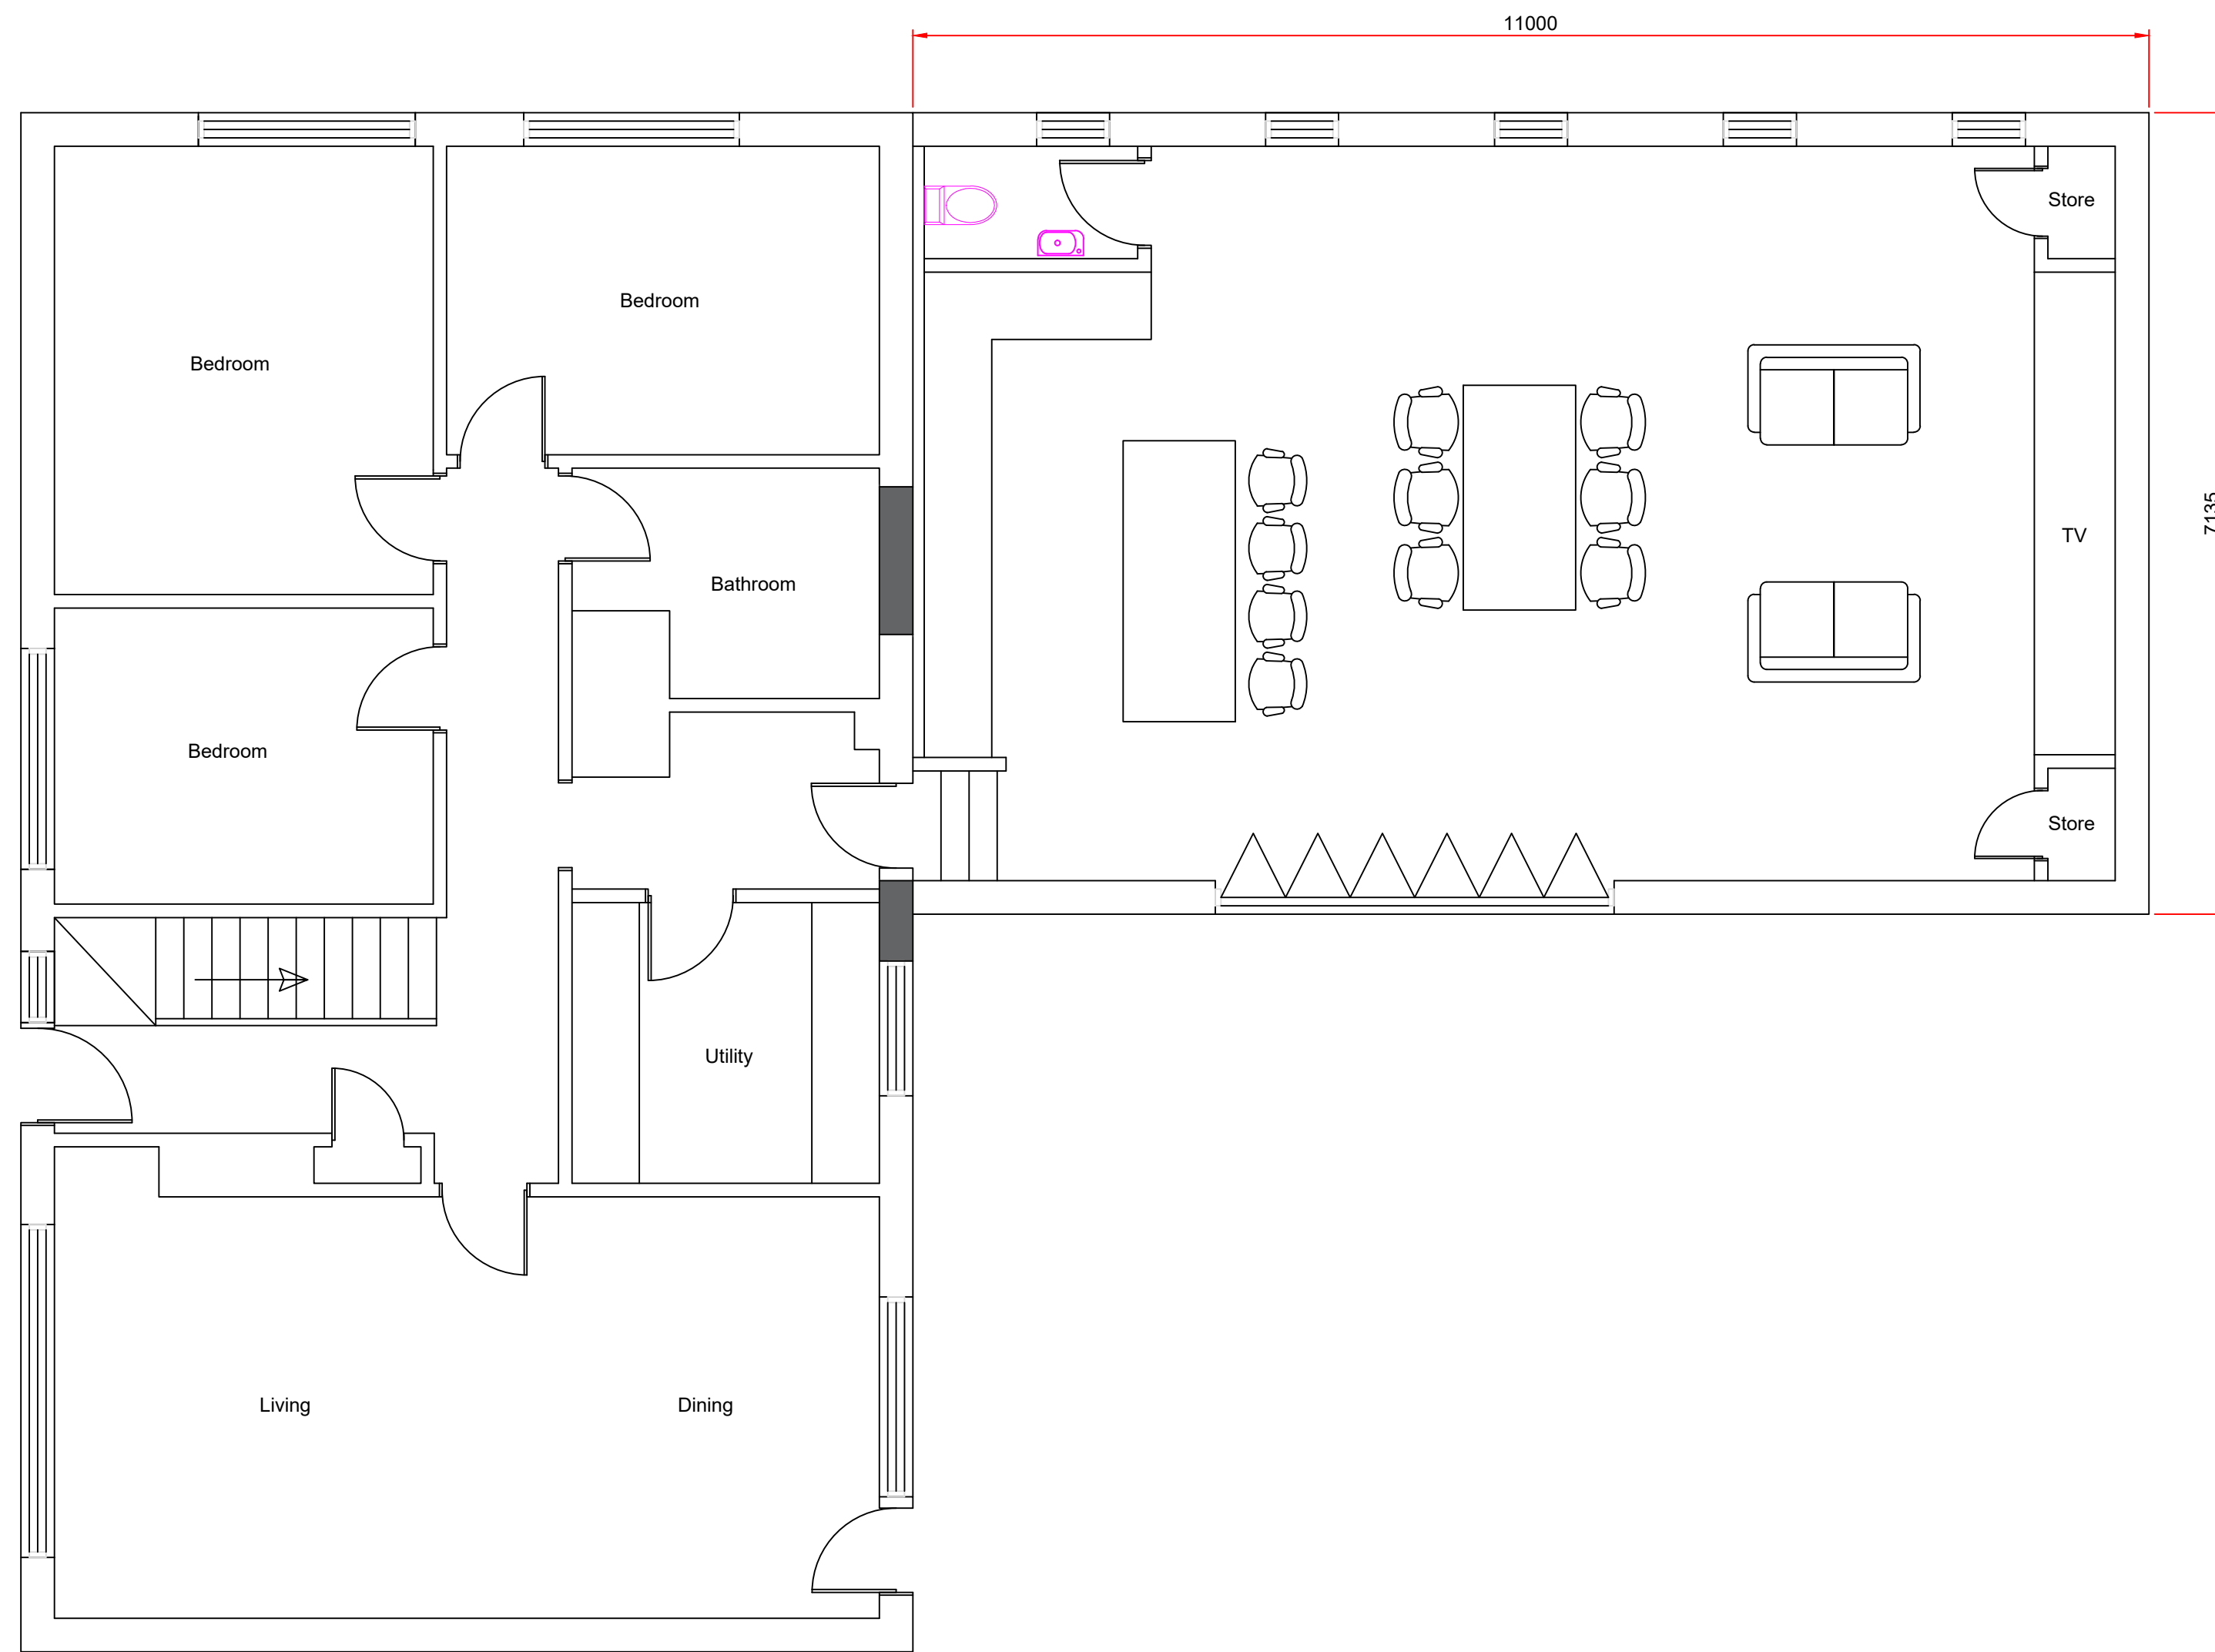

rev	description	by	date
		Invincible House Suite 6 29 Harbour Place Ardrossan KA22 8BU T: 01563 501 989 E: info@ssd-s.co.uk W: www.ssd-s.co.uk	
Project:			
Proposed Single Storey Extension at 12 Castlehill Road, Stewarton			
Client:			
Mr & Mrs Phelps			
Dwg Title:			
Proposed Ground Floor Plan			
Dwg Status:			
PLANNING			
Drawn By:		Check By:	
CP 12/04/2021		CP 12/04/2021	
Drawing No:			Rev:
SSDS-21-031-P05			-

