



ORIGINAL DRAWING SIZE A2

This drawing is the property of Structural Surveys & Design Scotland Ltd & should not be used or amended by an others without prior permission

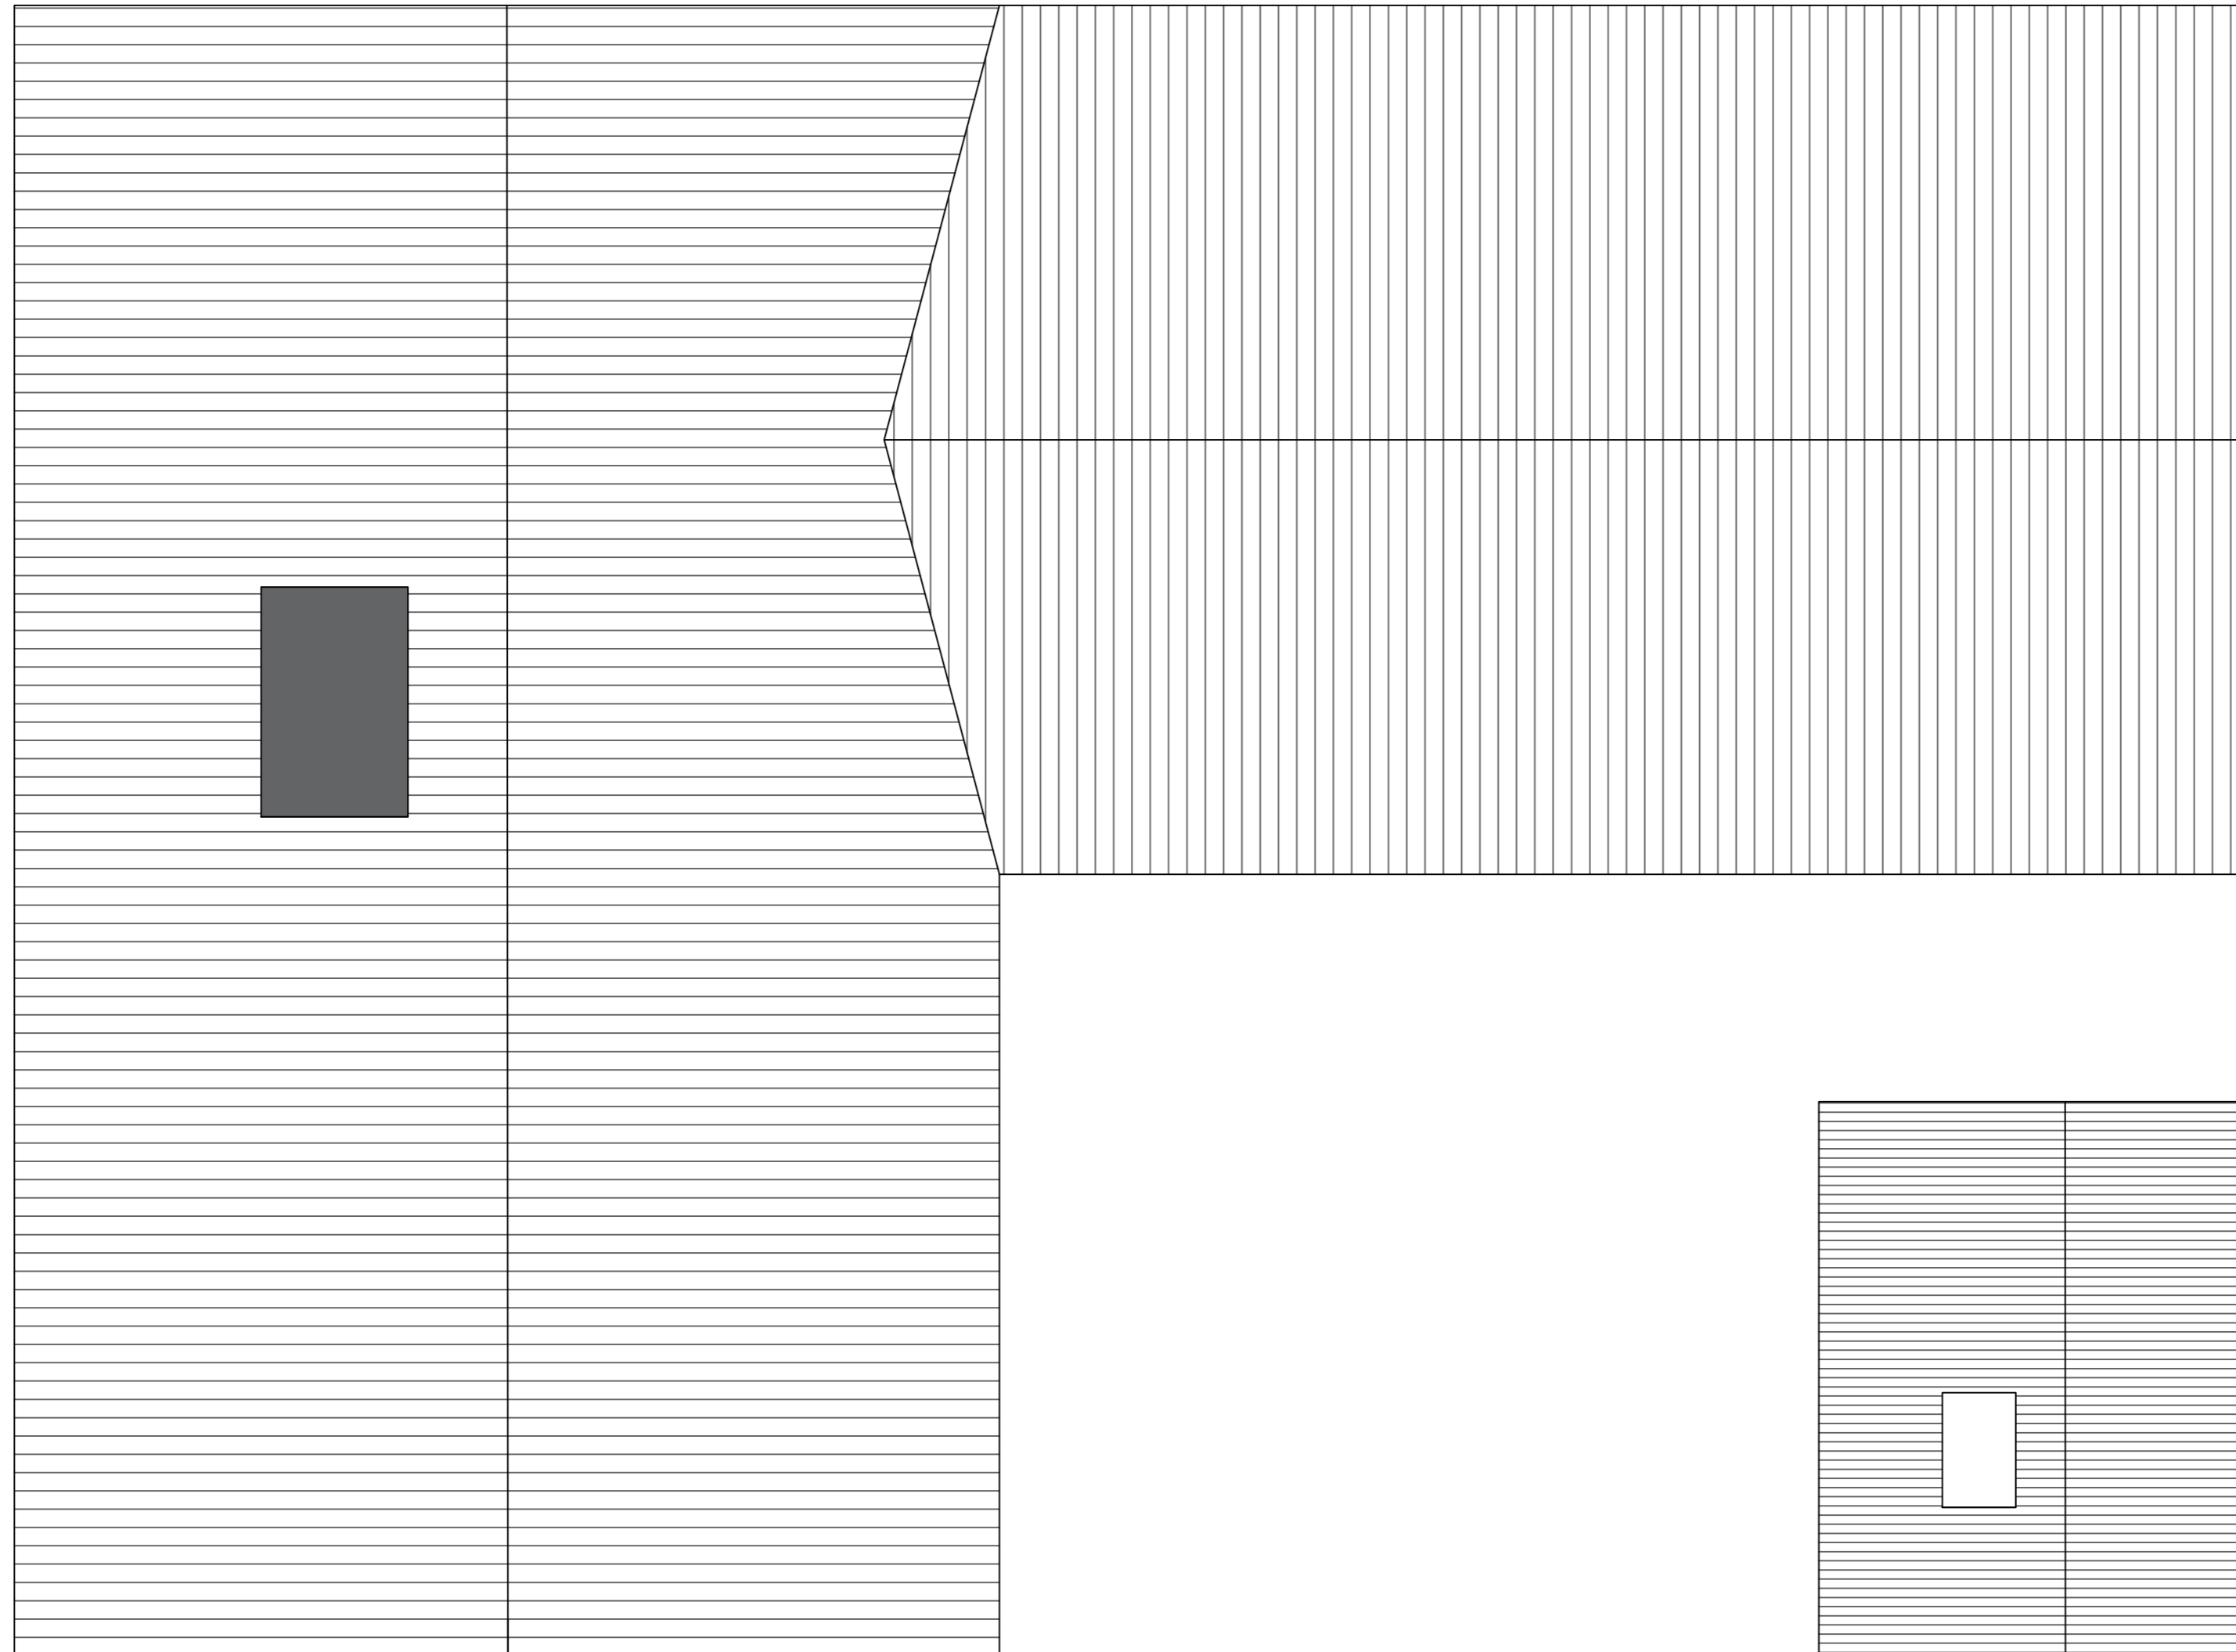

Proposed Roof Plan
Scale 1:100

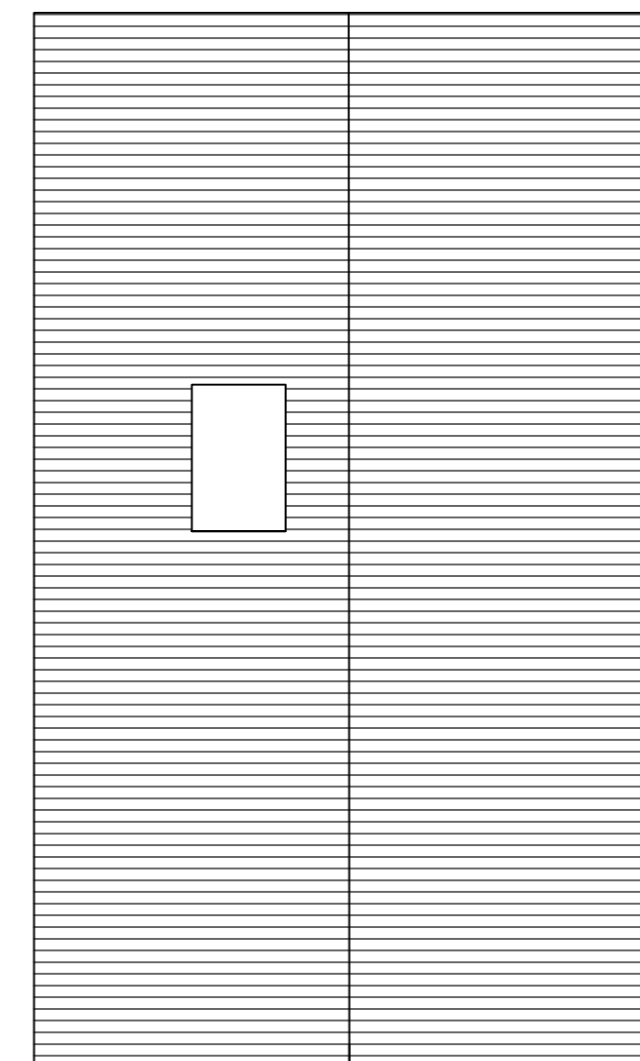

Existing Roof Plan
Scale 1:100

rev	description	by	date
		Invincible House Suite 6 29 Harbour Place Ardrossan KA22 8BU T: 01563 501 989 E: info@ssd-s.co.uk W: www.ssd-s.co.uk	

Project:
**Proposed Single Storey Extension
at 12 Castlehill Road, Stewarton**

Client:
Mr & Mrs Phelps

Dwg Title:
Existing & Proposed Roof Plans

Dwg Status:
PLANNING

Drawn By: CP 12/04/2021	Check By: CP 12/04/2021
-----------------------------------	-----------------------------------

Drawing No: SSDS-21-031-P08	Rev: -
---------------------------------------	------------------