



Copyright on all drawings prepared by Morton & Hall Consulting Limited is their property. Drawings and designs may not be reproduced in part or in whole without their written permission.
 Please read, if in doubt ask. Change nothing without consulting the Engineers.
 Contractor to check all dimensions on site before work starts or materials are ordered. If in doubt ask. All dimensions are in mm unless stated otherwise.
 Where materials, products and workmanship are not fully specified they are to be of the standard appropriate to the works and suitable for the purpose stated in or reasonably to be inferred from the drawings and specification. All work to be in accordance with good building practice and BS 8000 to the extent that the recommendations define the quality of the finished work. Materials products and workmanship to comply with all British Standards and EOTA standards with, where appropriate, BS or EC marks.
 All products and materials to be handled, stored, prepared and used or fixed in accordance with the manufacturers current recommendations.
 The contractor is to arrange inspections of the works by the BCO (or NHBC) as required by the Building Regulations and is to obtain completion certificate and forward to the Engineer

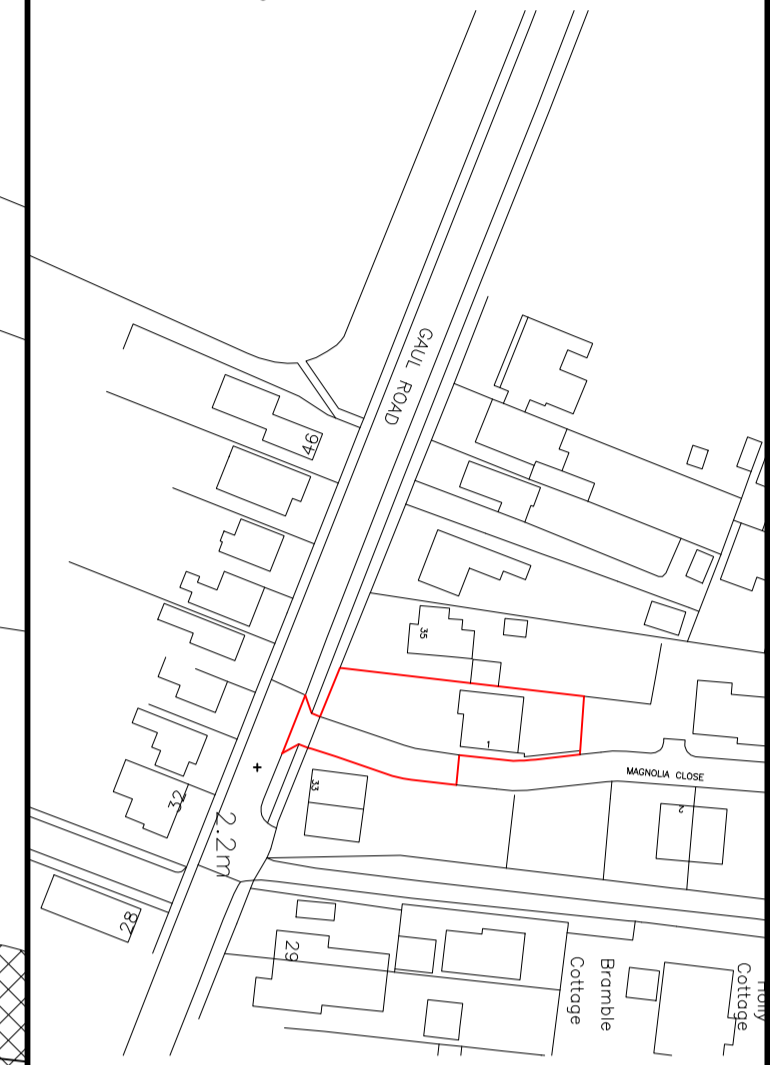

LOCATION PLAN
 (1:1250)
 Licence number 100022432

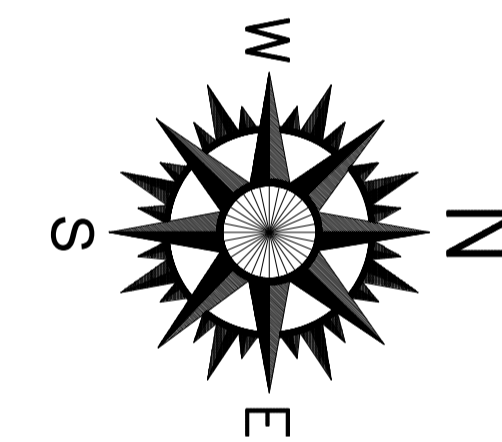

A	PLANNERS COMMENTS	APR 2021
	REVISIONS	DATE

MORTON & HALL CONSULTING LIMITED
 CONSULTING STRUCTURAL ENGINEERS

1 Gordon Avenue, March, Cambridgeshire, PE15 8AJ
 Tel: 01354 655454
 E-mail: info@mortonandhall.co.uk
 Website: www.mortonandhall.co.uk

Fenland District Council
 LABC
 Building Design Awards
 winner
 Building Excellence in Fenland

CLIENT
 Millfield Development Ltd

PROJECT
 1 Magnolia Close
 March
 Cambs
 PE15 9FJ

TITLE
 Existing & Proposed Site Plans

DRAWN R.Papworth	DATE OF ISSUE
CHECKED	
DATE Mar 2021	DRAWING NUMBER H5835/200a
SCALE 1:200	



EXISTING SITE PLAN
 (1:200)



PROPOSED SITE PLAN
 (1:200)