


Scale Bar in Metres at 1:100

All proposed materials to match existing.

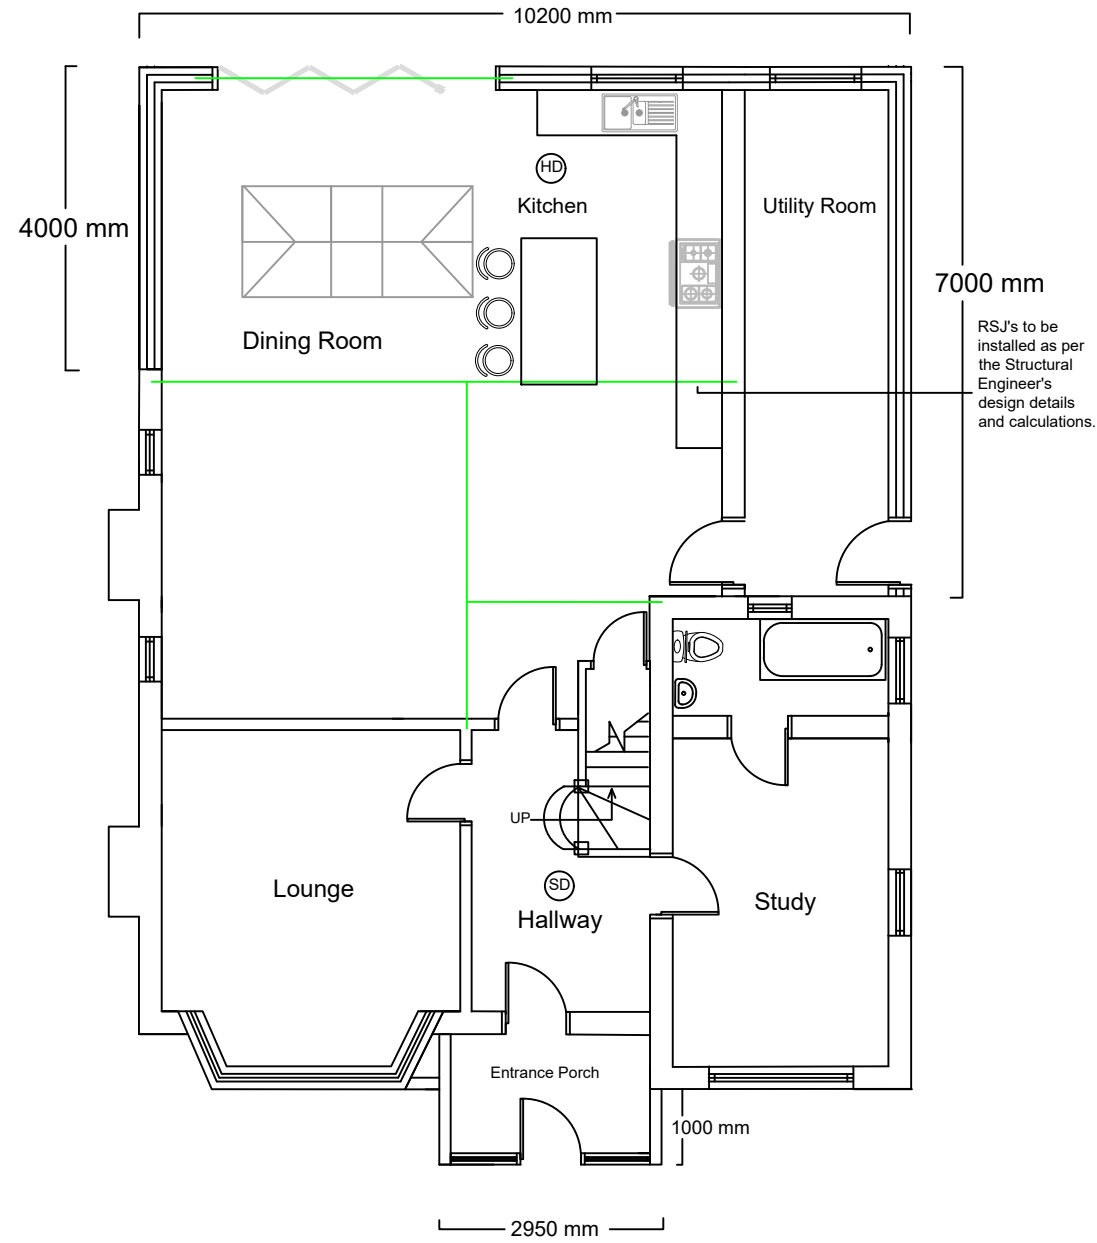

Proposed Ground Floor Plan

<p>Notes:</p> <ol style="list-style-type: none"> All dimensions are approximate and in mm unless otherwise stated. This drawing is to be read in conjunction with any other relevant drawings. All drawings are copyright© Foundation depth of 1200mm relates only to subsoil conditions which are either gravel or sand 	<p>Revisions:</p>	<p>Site Address: 25 Arundel Road, Sutton SM2 6EU</p>		
		<p>Drawing Title: Proposed Floor Plan</p>		
		<p>Scale: 1:100</p>	<p>Date: 16th March 2021</p>	<p>Ref: 25ARUNDELROAD 02</p>