



FIRST FLOOR PLAN

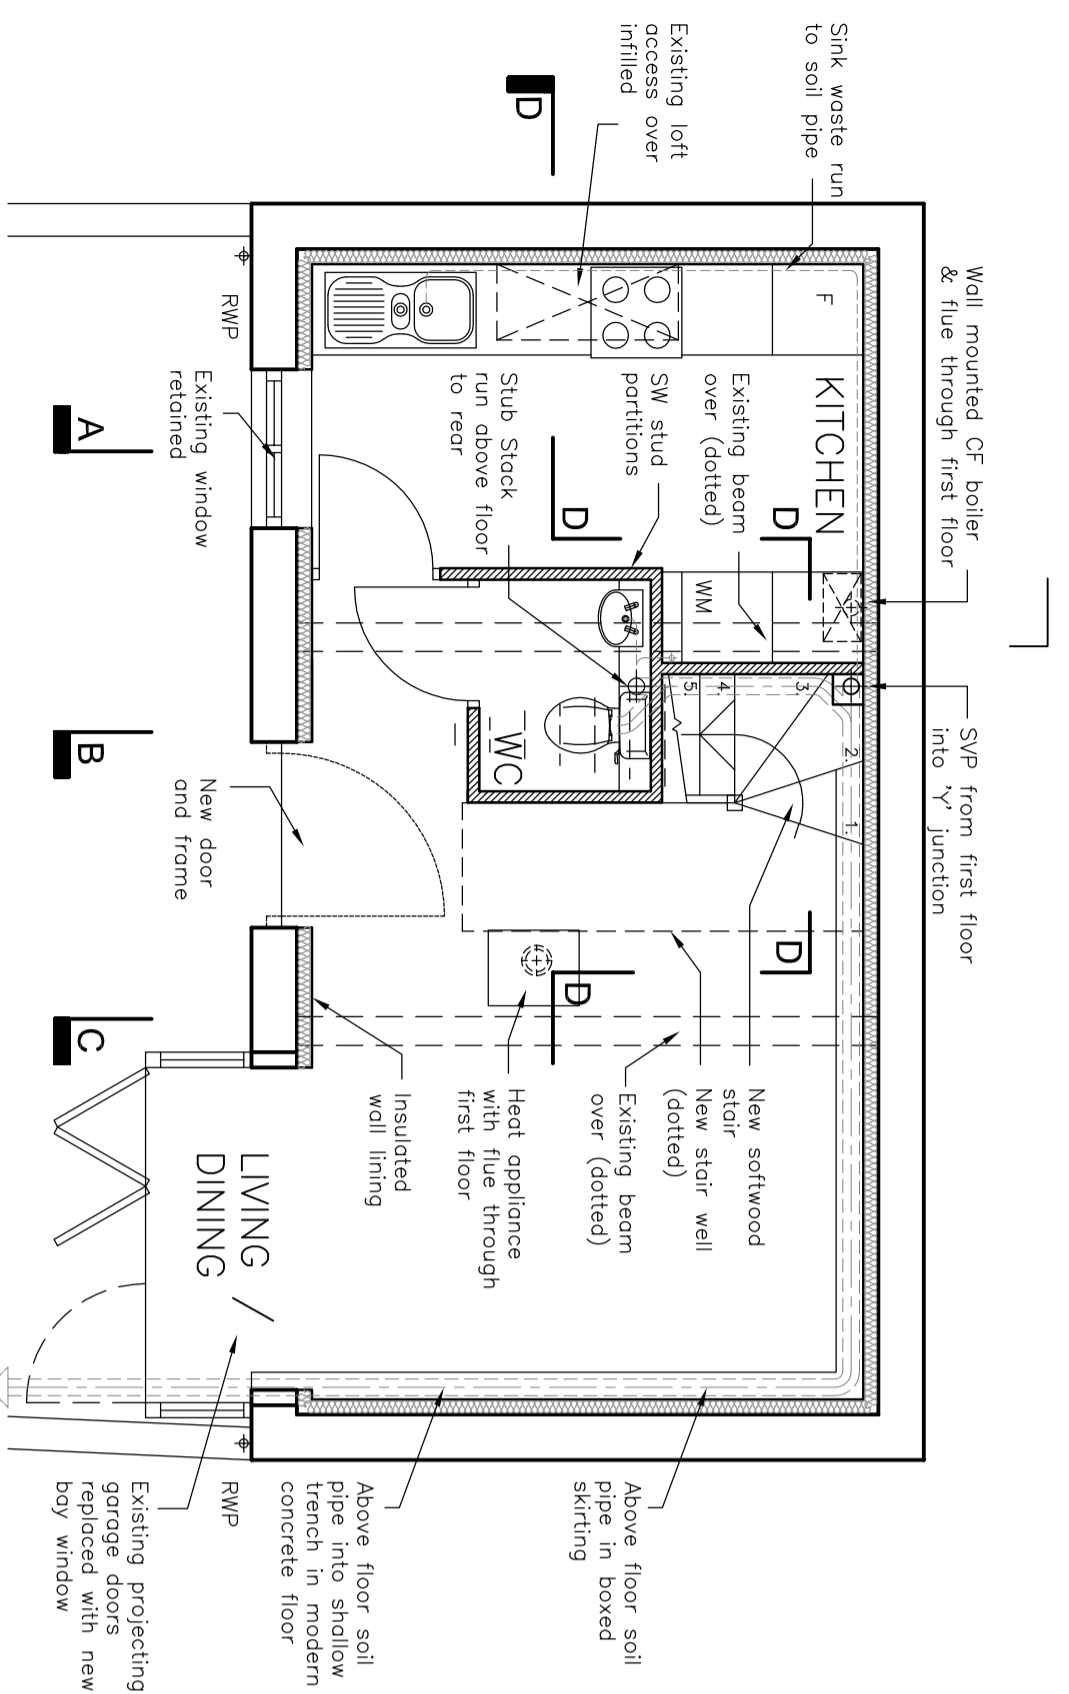

GROUND FLOOR PLAN

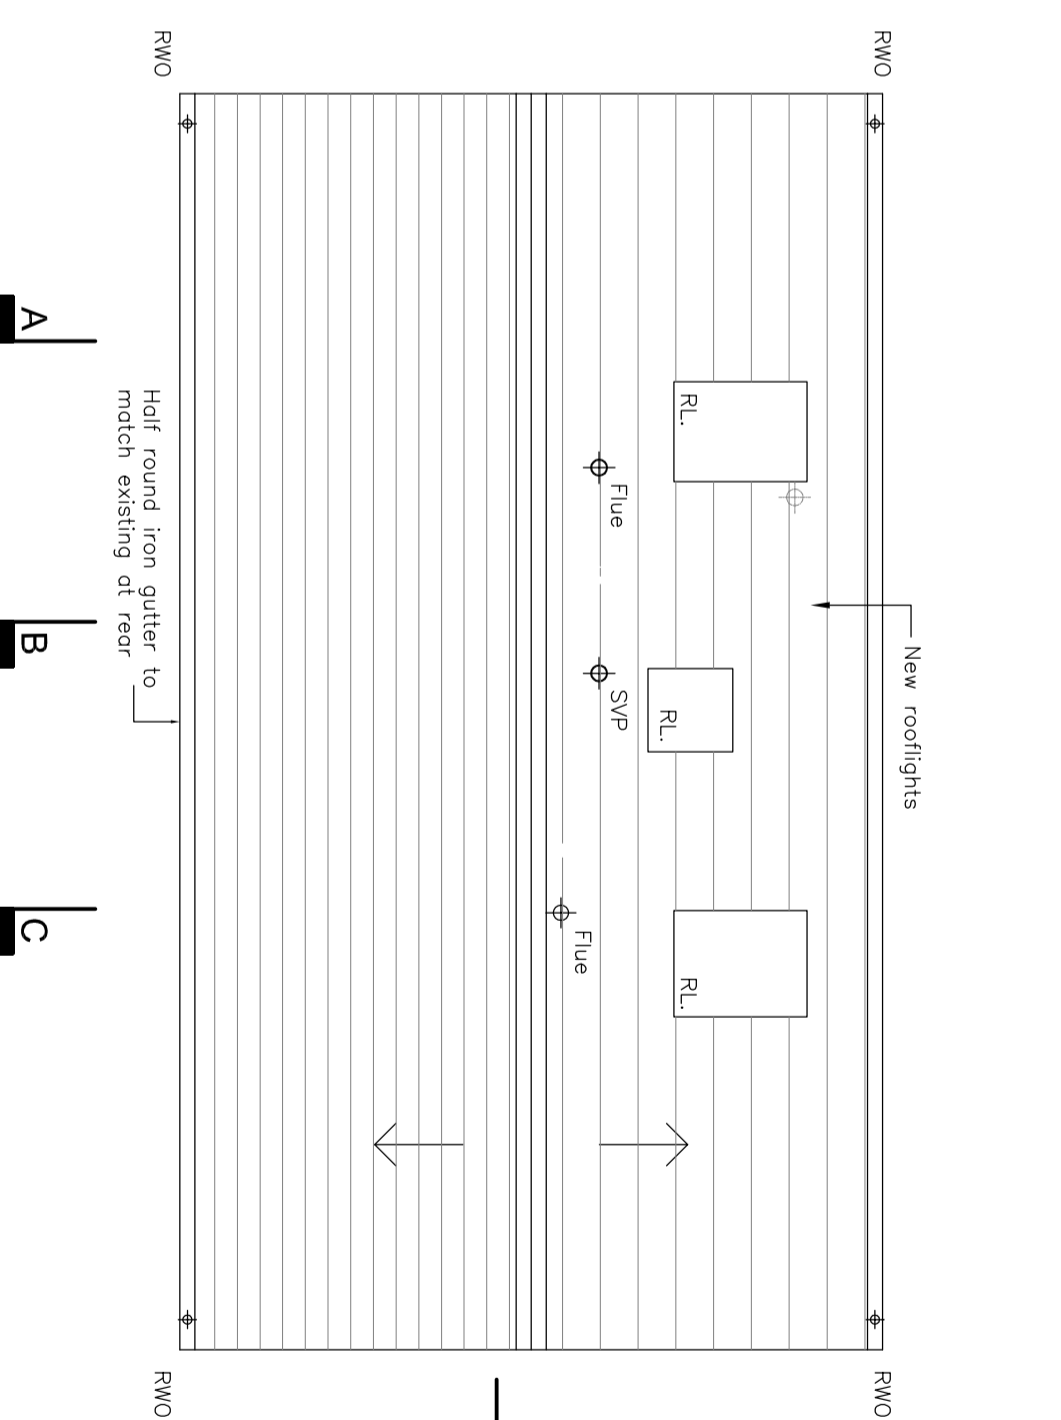

ROOF PLAN



LINEAR SCALE 1:50

**Conditions**

REV.	DESCRIPTION	DATE
B	General revision and update	8.4.21
A	Front rooflights removed. Rear PV panels removed, rooflight relocated	27.1.20

**ABCad Design**  
Architecture Building Construction & Design

info@abcad-design.com  
07810 721 382

proposed alterations to:  
**Flint Barn, 22a Nightingale Road**  
Faversham, Kent, ME13 8RF

**Proposed Plans**