

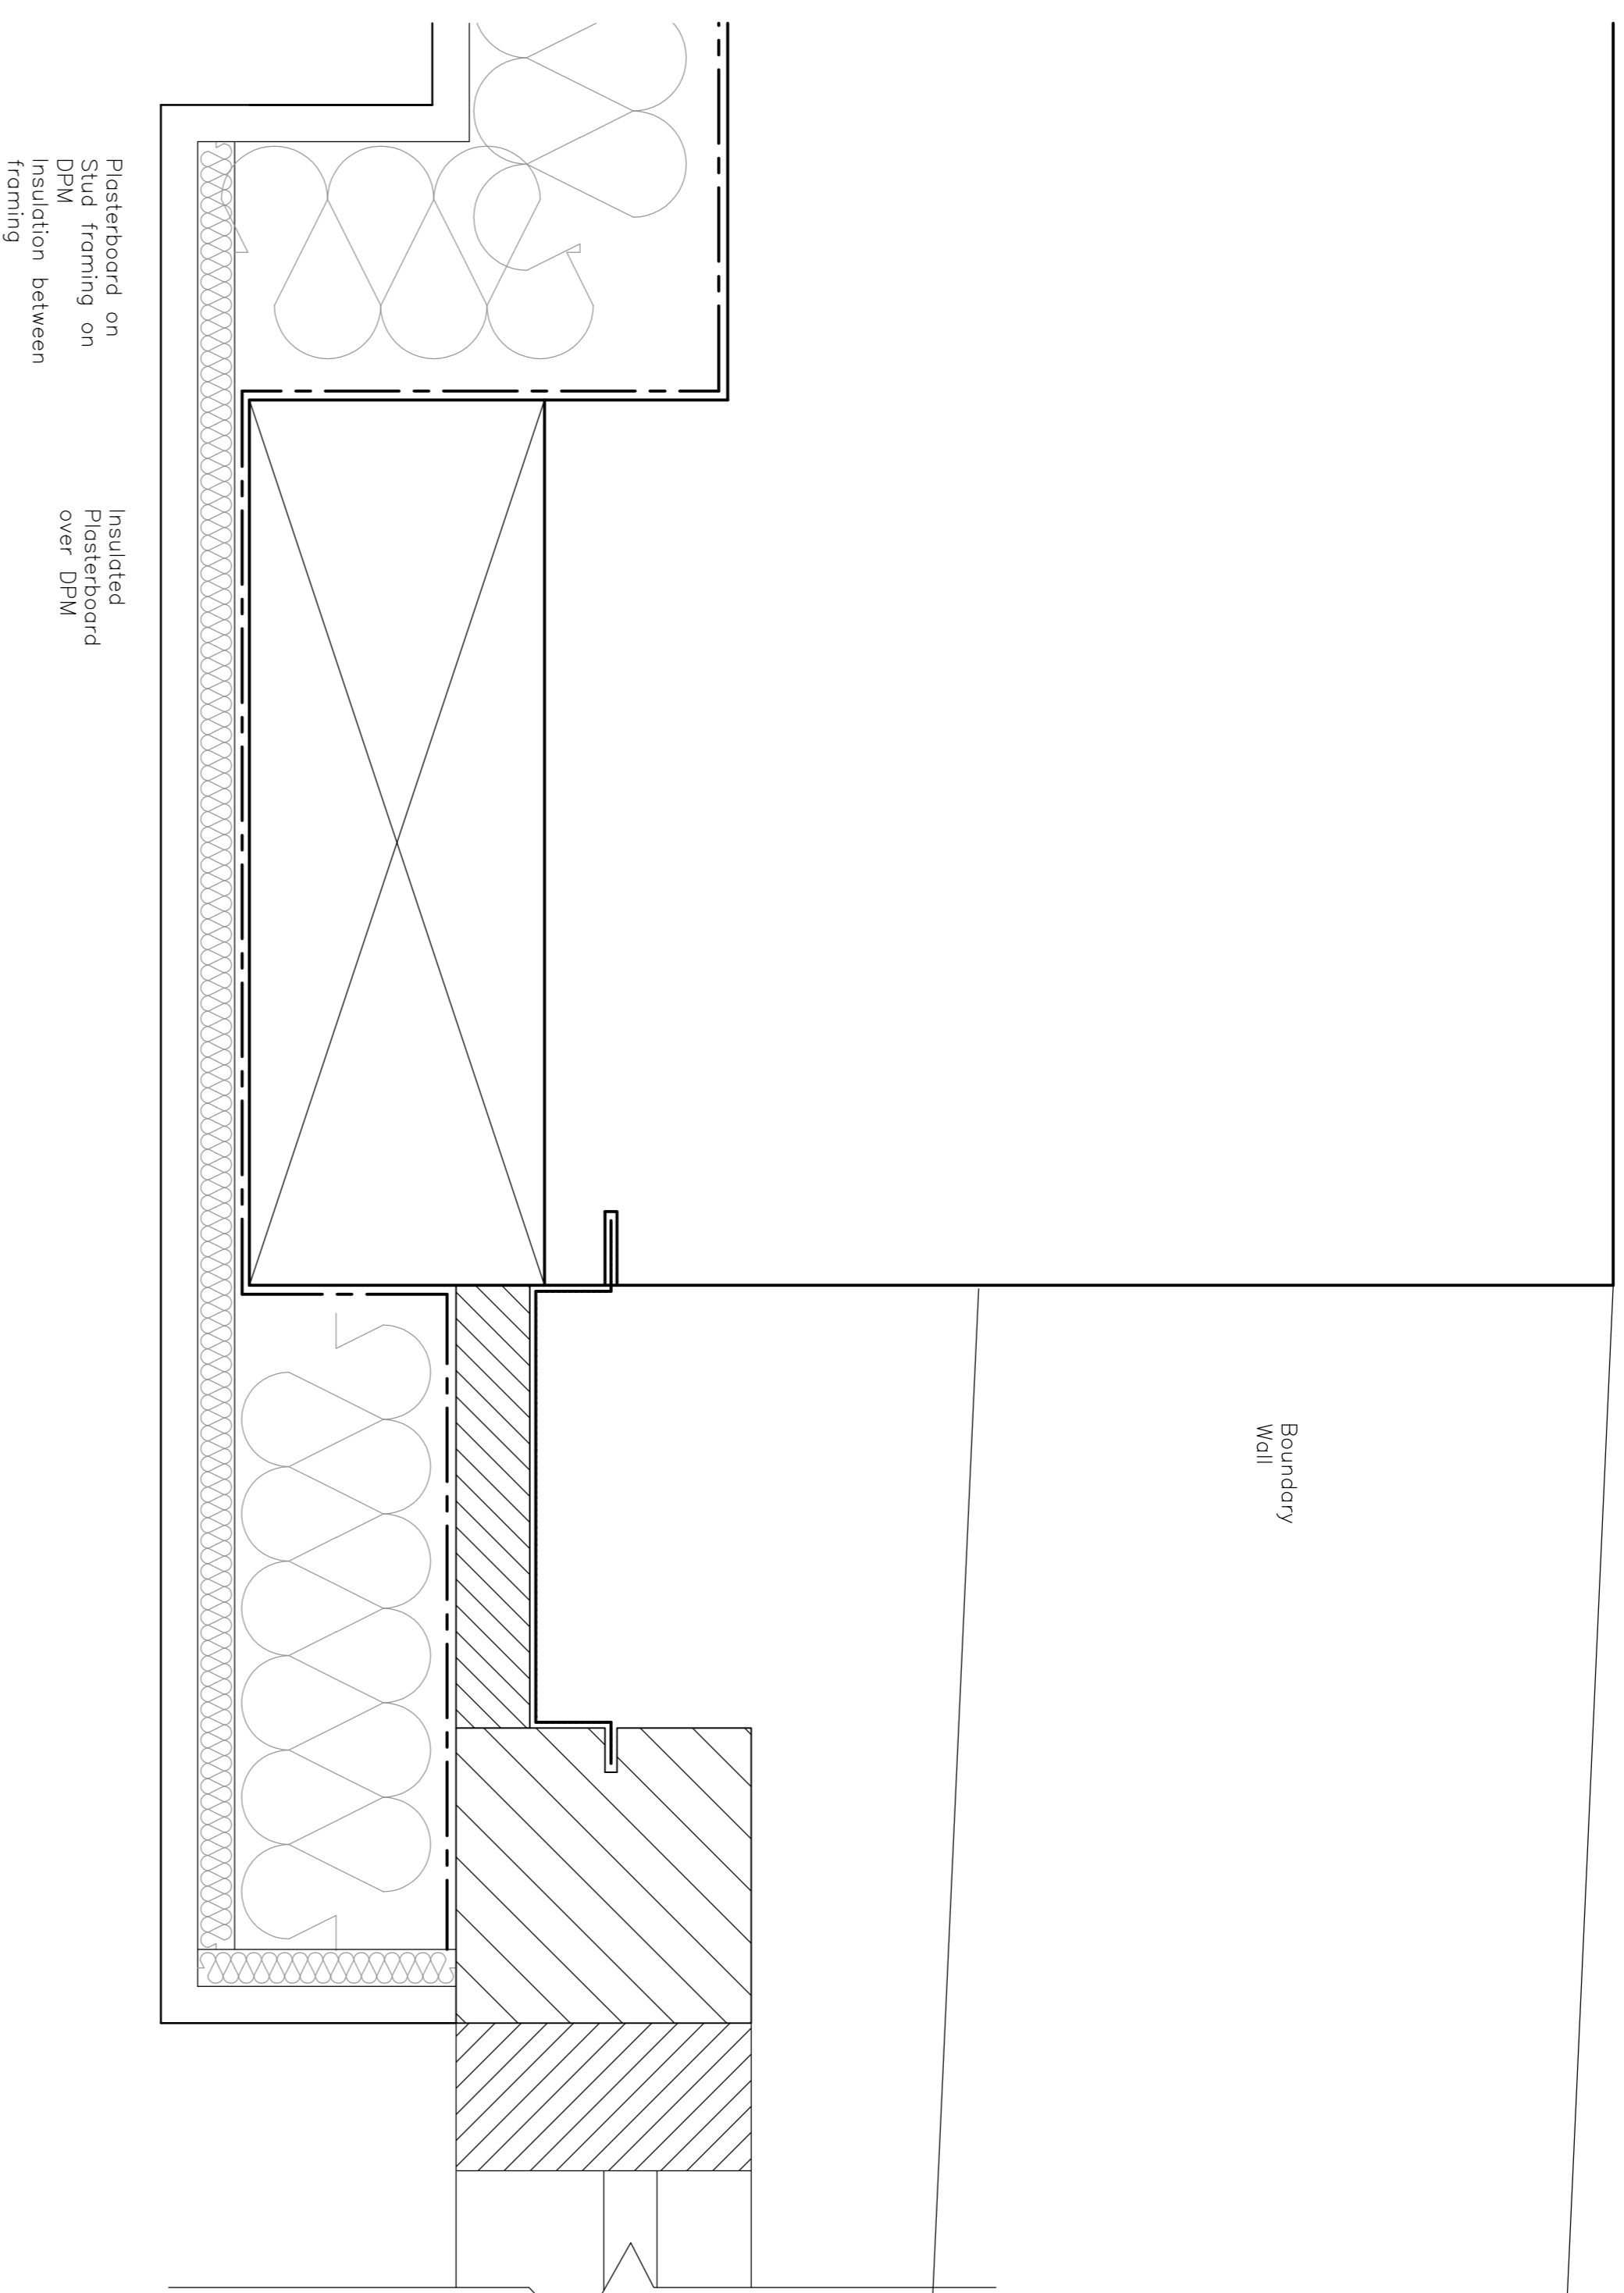




WALL JUNCTION PLAN 1:2

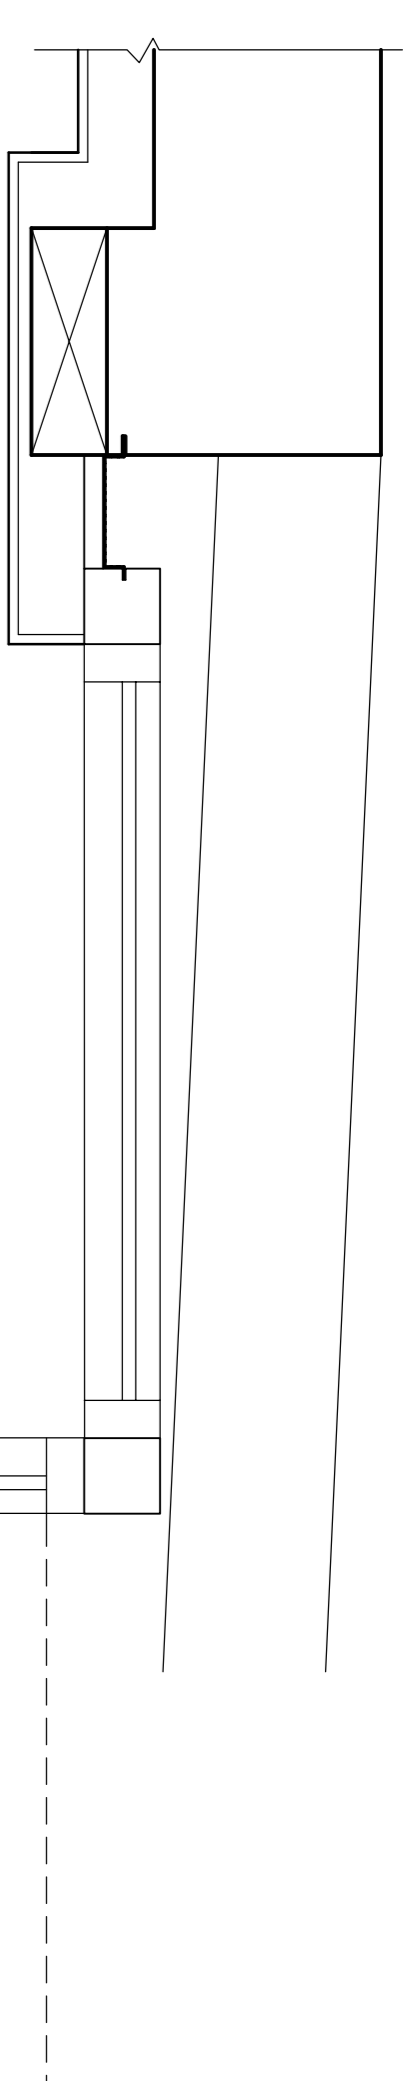

EXTERNAL CORNER PLAN 1:2

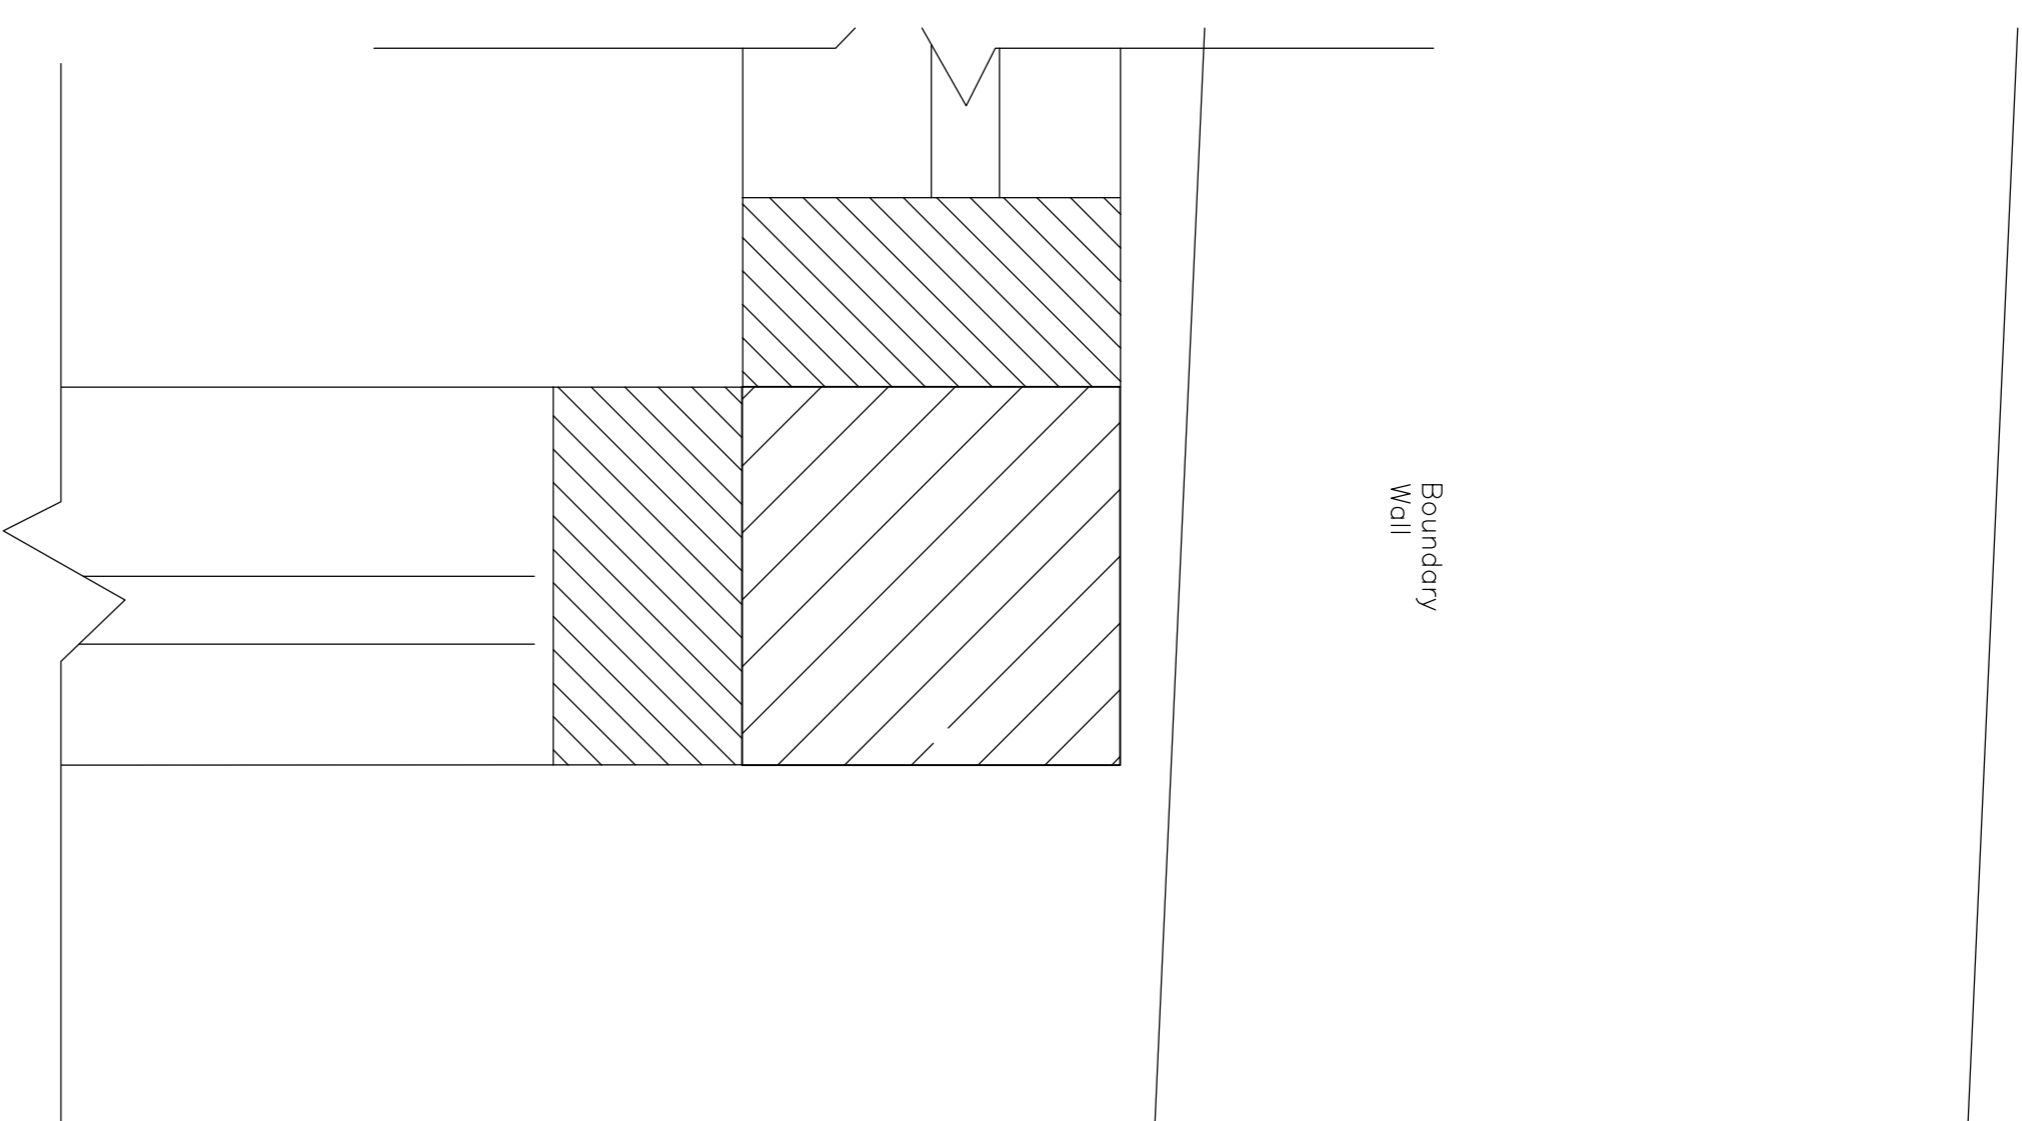

GENERAL PLAN 1:10

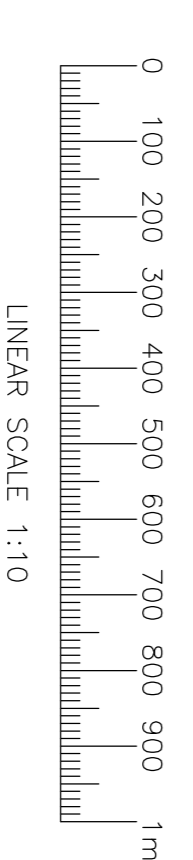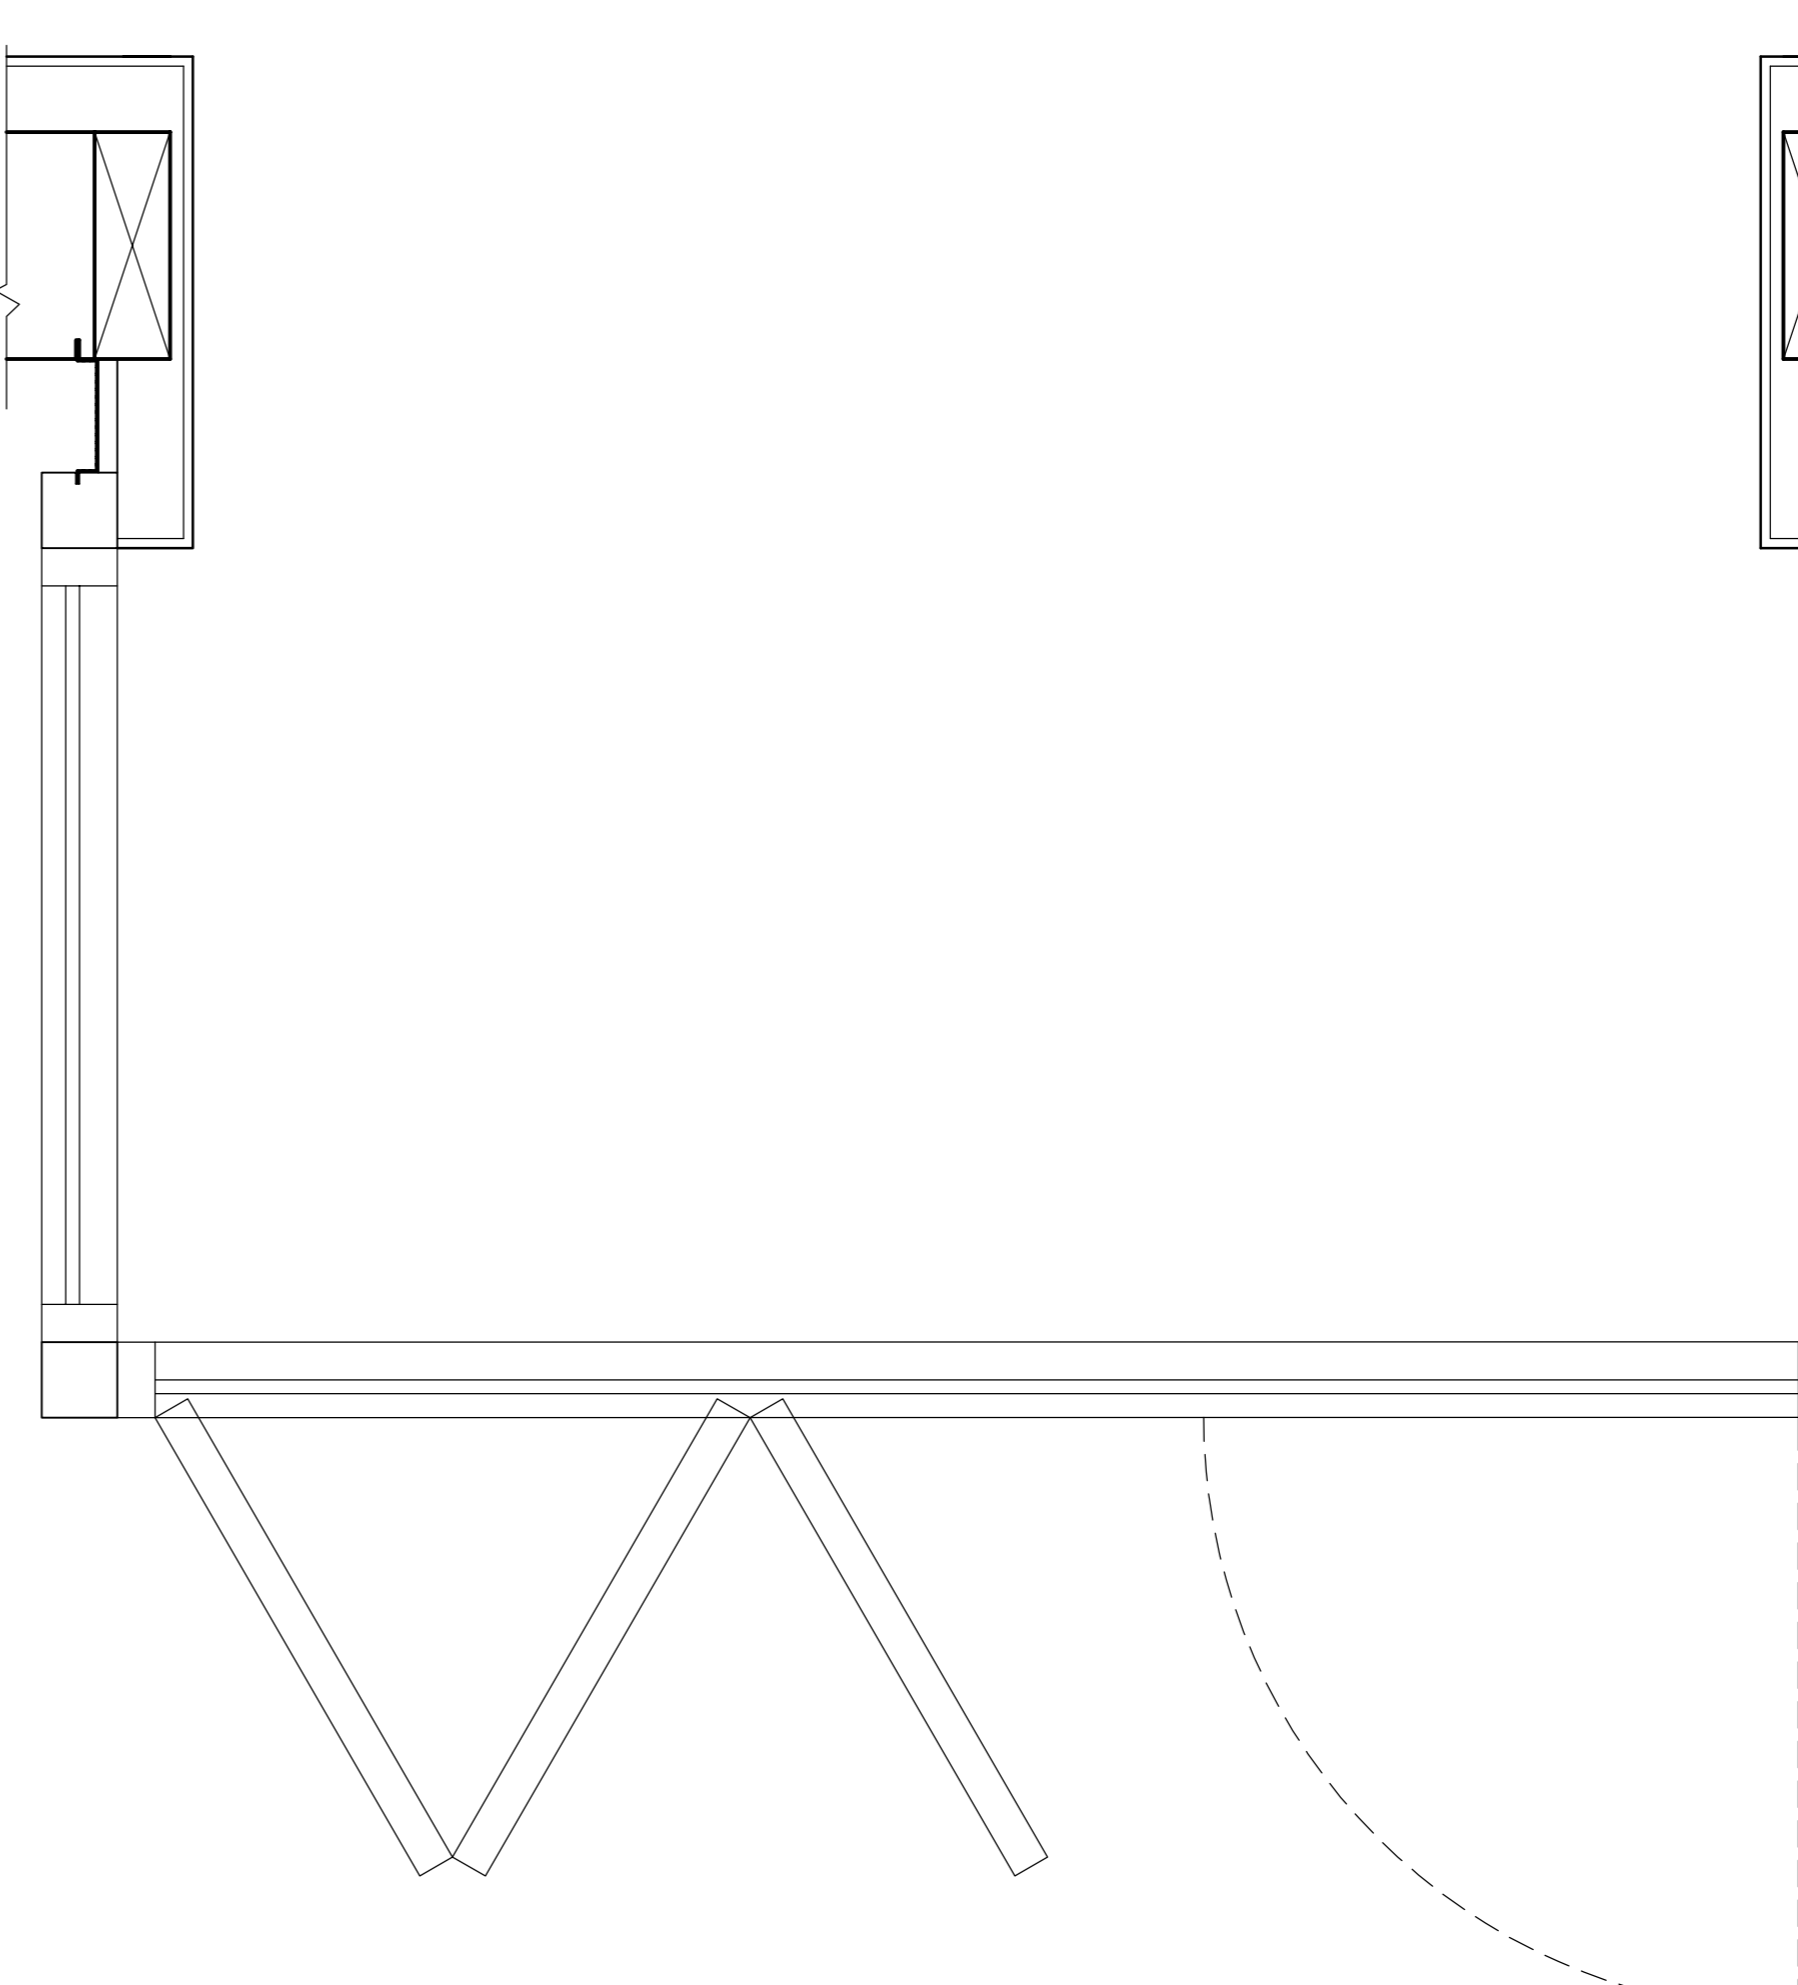

Conditions

REV. DESCRIPTION DATE

ABCad Design
Architecture Building Construction & Design


Info@abcad-design.com
07810 721 382

proposed alterations to:
Flint Barr, 22a Nightingale Road
Faversham, Kent, ME13 8RF


Proposed Bay Details - Sheet 1

SCALE DATE DWG NO.
1:2/10/20 @A1 Apr 2021 FB/244

WALL JUNCTION PLAN 1:2

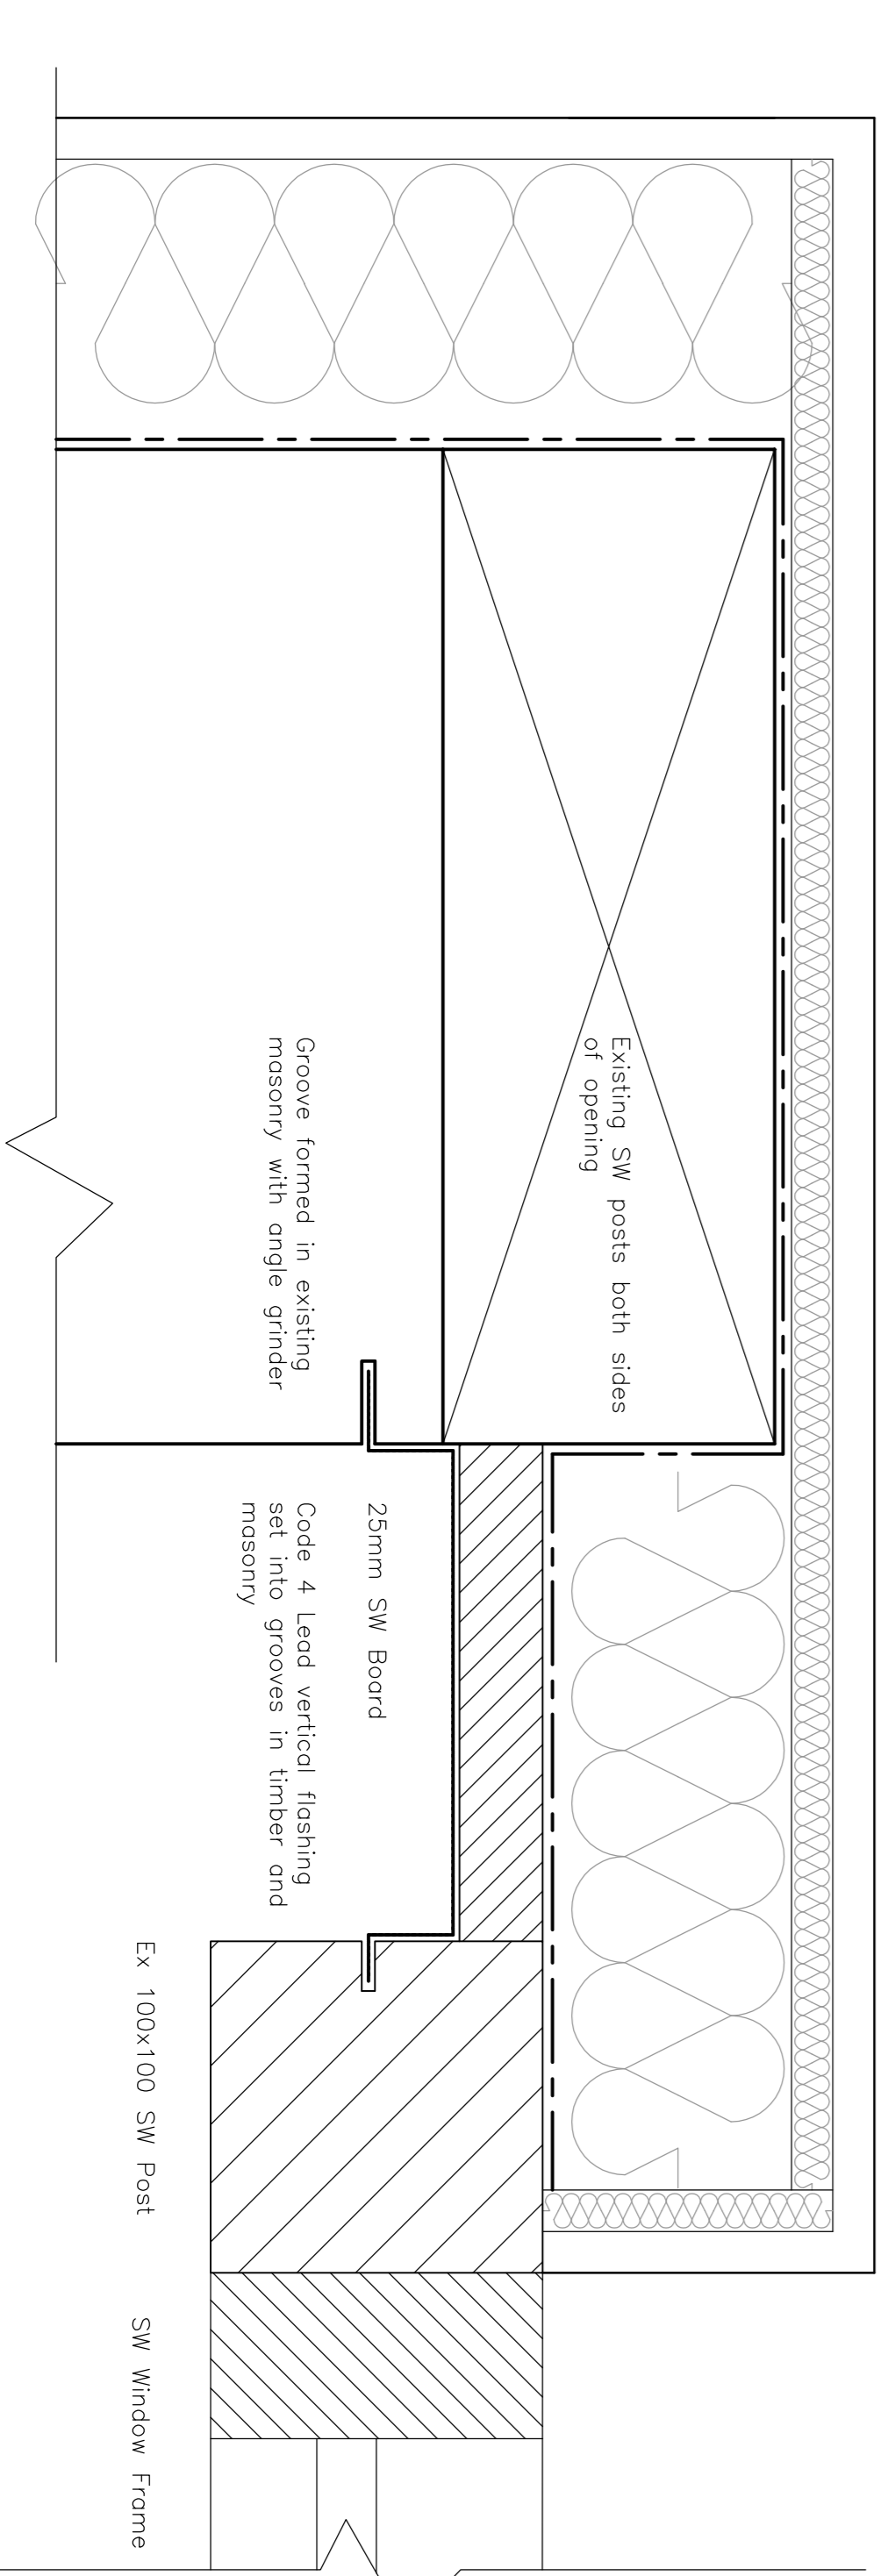

EXTERNAL CORNER PLAN 1:2

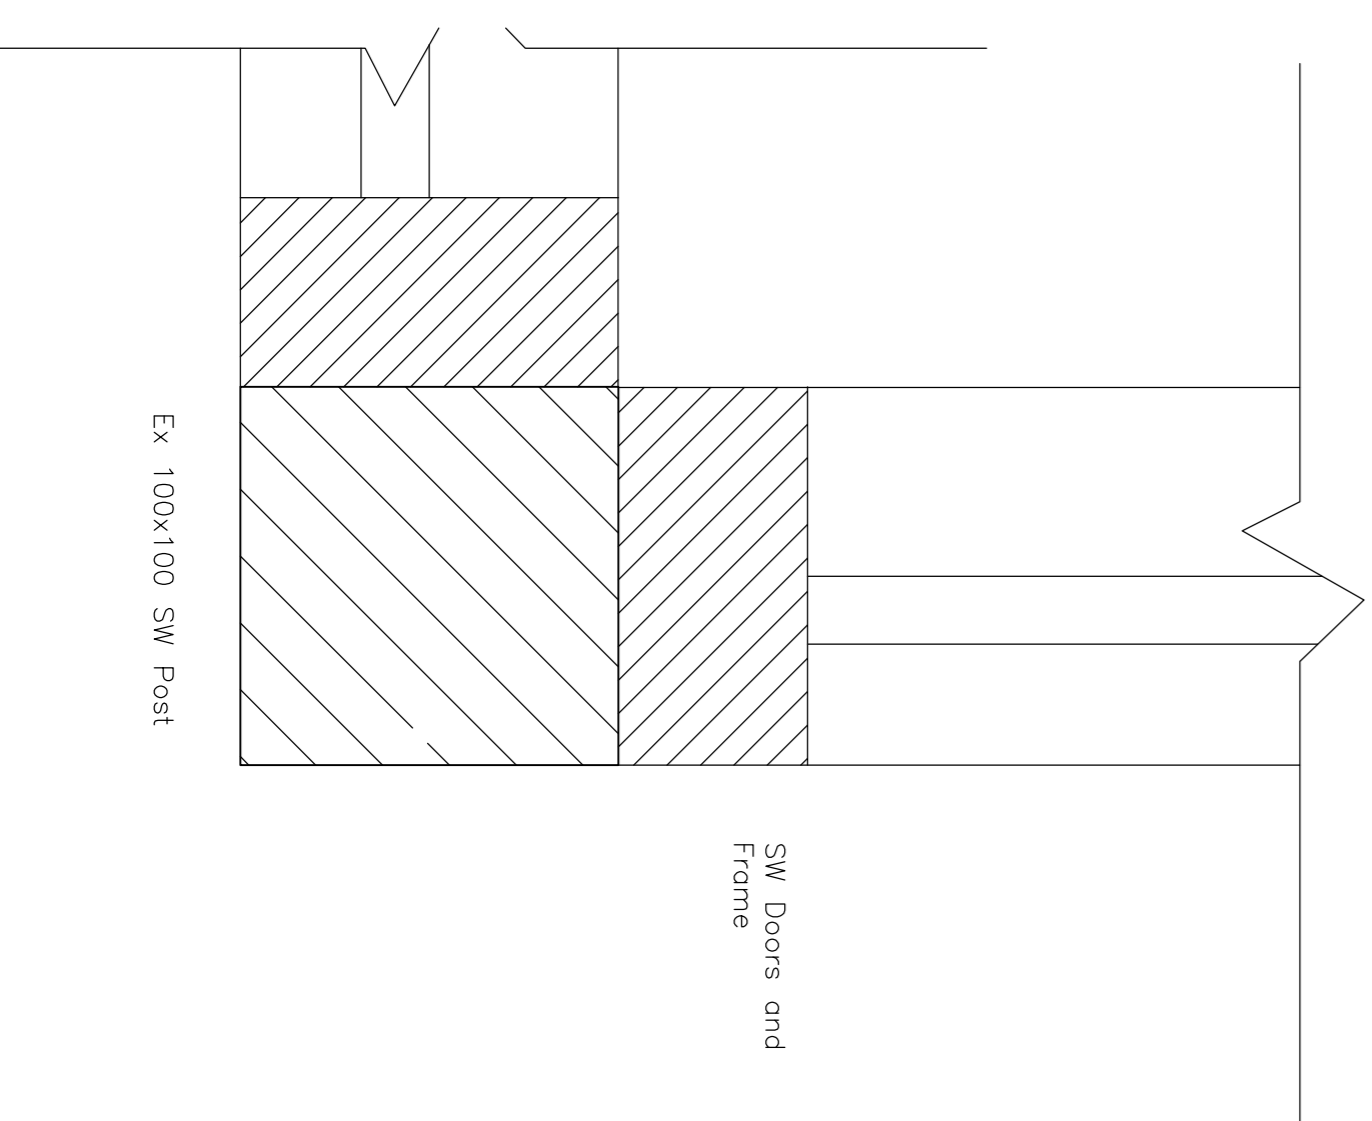

FRONT ELEVATION 1:20

