
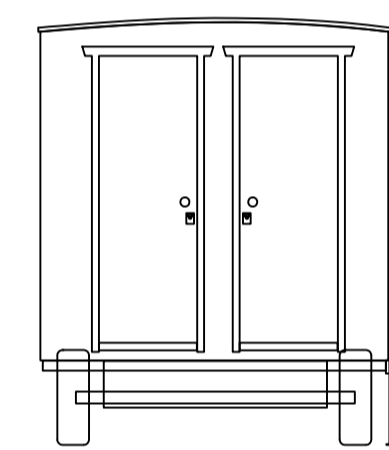



PLANNING DRAWINGS

© Copyright


NOTES:
 THIS DRAWING, IDEAS AND CONCEPTS ARE COPYRIGHT OF THE JOHNSON AND JOHNSON DESIGN PARTNERSHIP LTD AND NOT TO BE REPRODUCED EXCEPT BY WRITTEN PERMISSION.
 ALL DIMENSIONS TO BE CHECKED ON SITE AND ANY DISCREPANCIES AND ADJUSTMENTS TO BE NOTED AND PASSES TO THE CA FOR FURTHER INSTRUCTIONS.
 DO NOT SCALE DRAWING, IF IN DOUBT ASK.

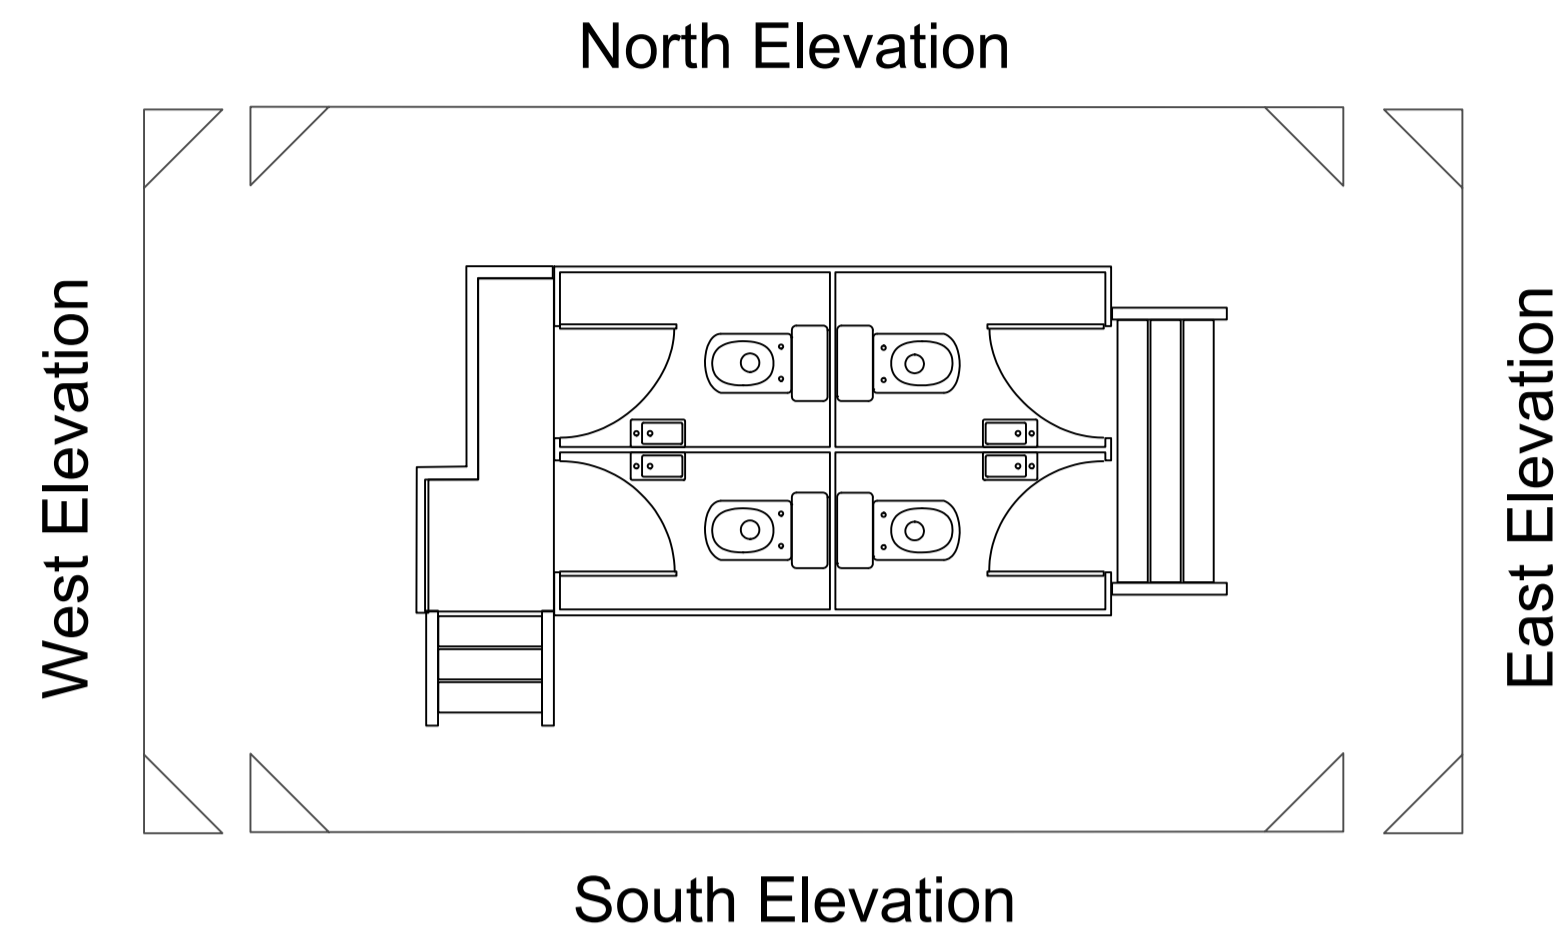


West Elevation

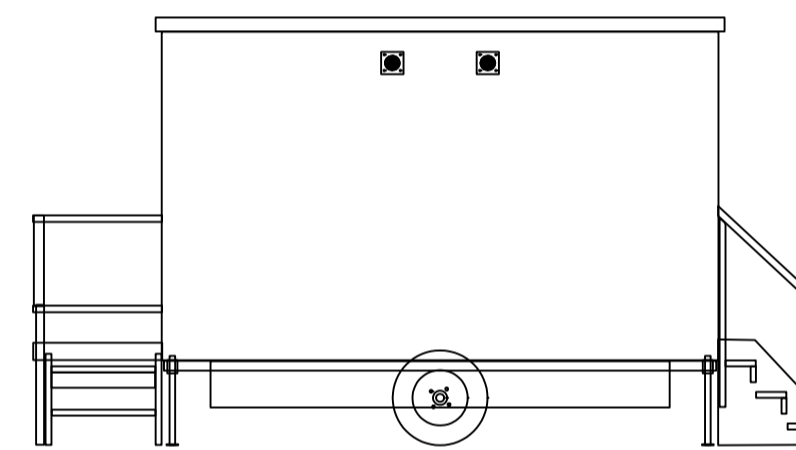

North Elevation

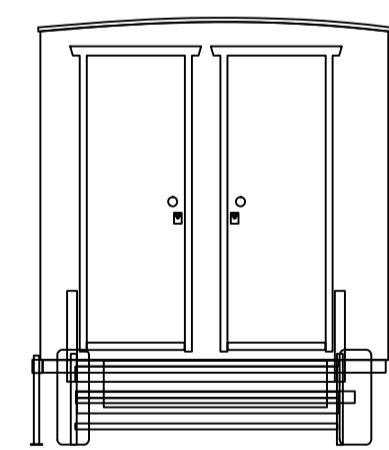

East Elevation

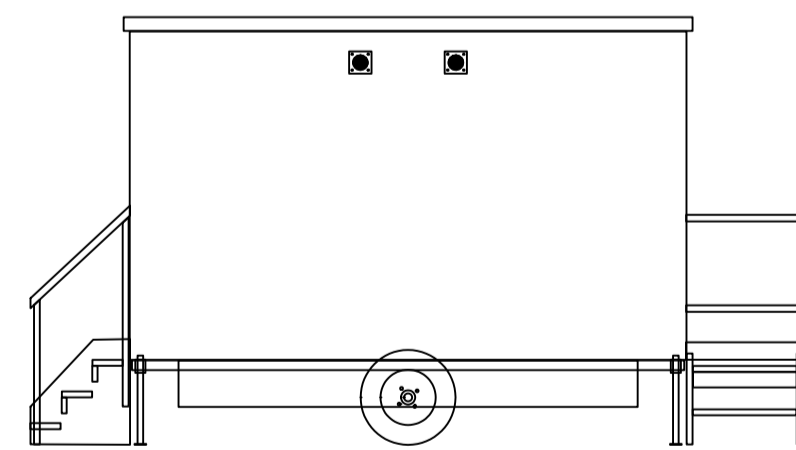

South Elevation



Photo of Toilet Block on site
West Elevation

EXISTING ELEVATIONS OF THE TOILET BLOCK

Rev.	Descriptions added.	Date
A		26/03/21

JOHNSON
DESIGN PARTNERSHIP LTD

Johnson House
 Station Lane
 Bridgnorth
 Shropshire
 WV16 5DP
 T: 01746 788191
 F: 01746 789515

Client/Project:
 Hundred House Hotel

Drawing Title: Existing Elevations of the Toilet Block
 Scale: 1:50 @ A1

Drawing No.	Project No.	Revision	Drawn by	Check by
PL_1005	546	A	BB	MS