


PLANNING DRAWINGS

© Copyright

NOTES:
 THIS DRAWING, IDEAS AND CONCEPTS ARE COPYRIGHT OF THE JOHNSON AND JOHNSON DESIGN PARTNERSHIP LTD AND NOT TO BE REPRODUCED EXCEPT BY WRITTEN PERMISSION.
 ALL DIMENSIONS TO BE CHECKED ON SITE AND ANY DISCREPANCIES AND ADJUSTMENTS TO BE NOTED AND PASSED TO THE CA FOR FURTHER INSTRUCTIONS.
 DO NOT SCALE DRAWING, IF IN DOUBT ASK.

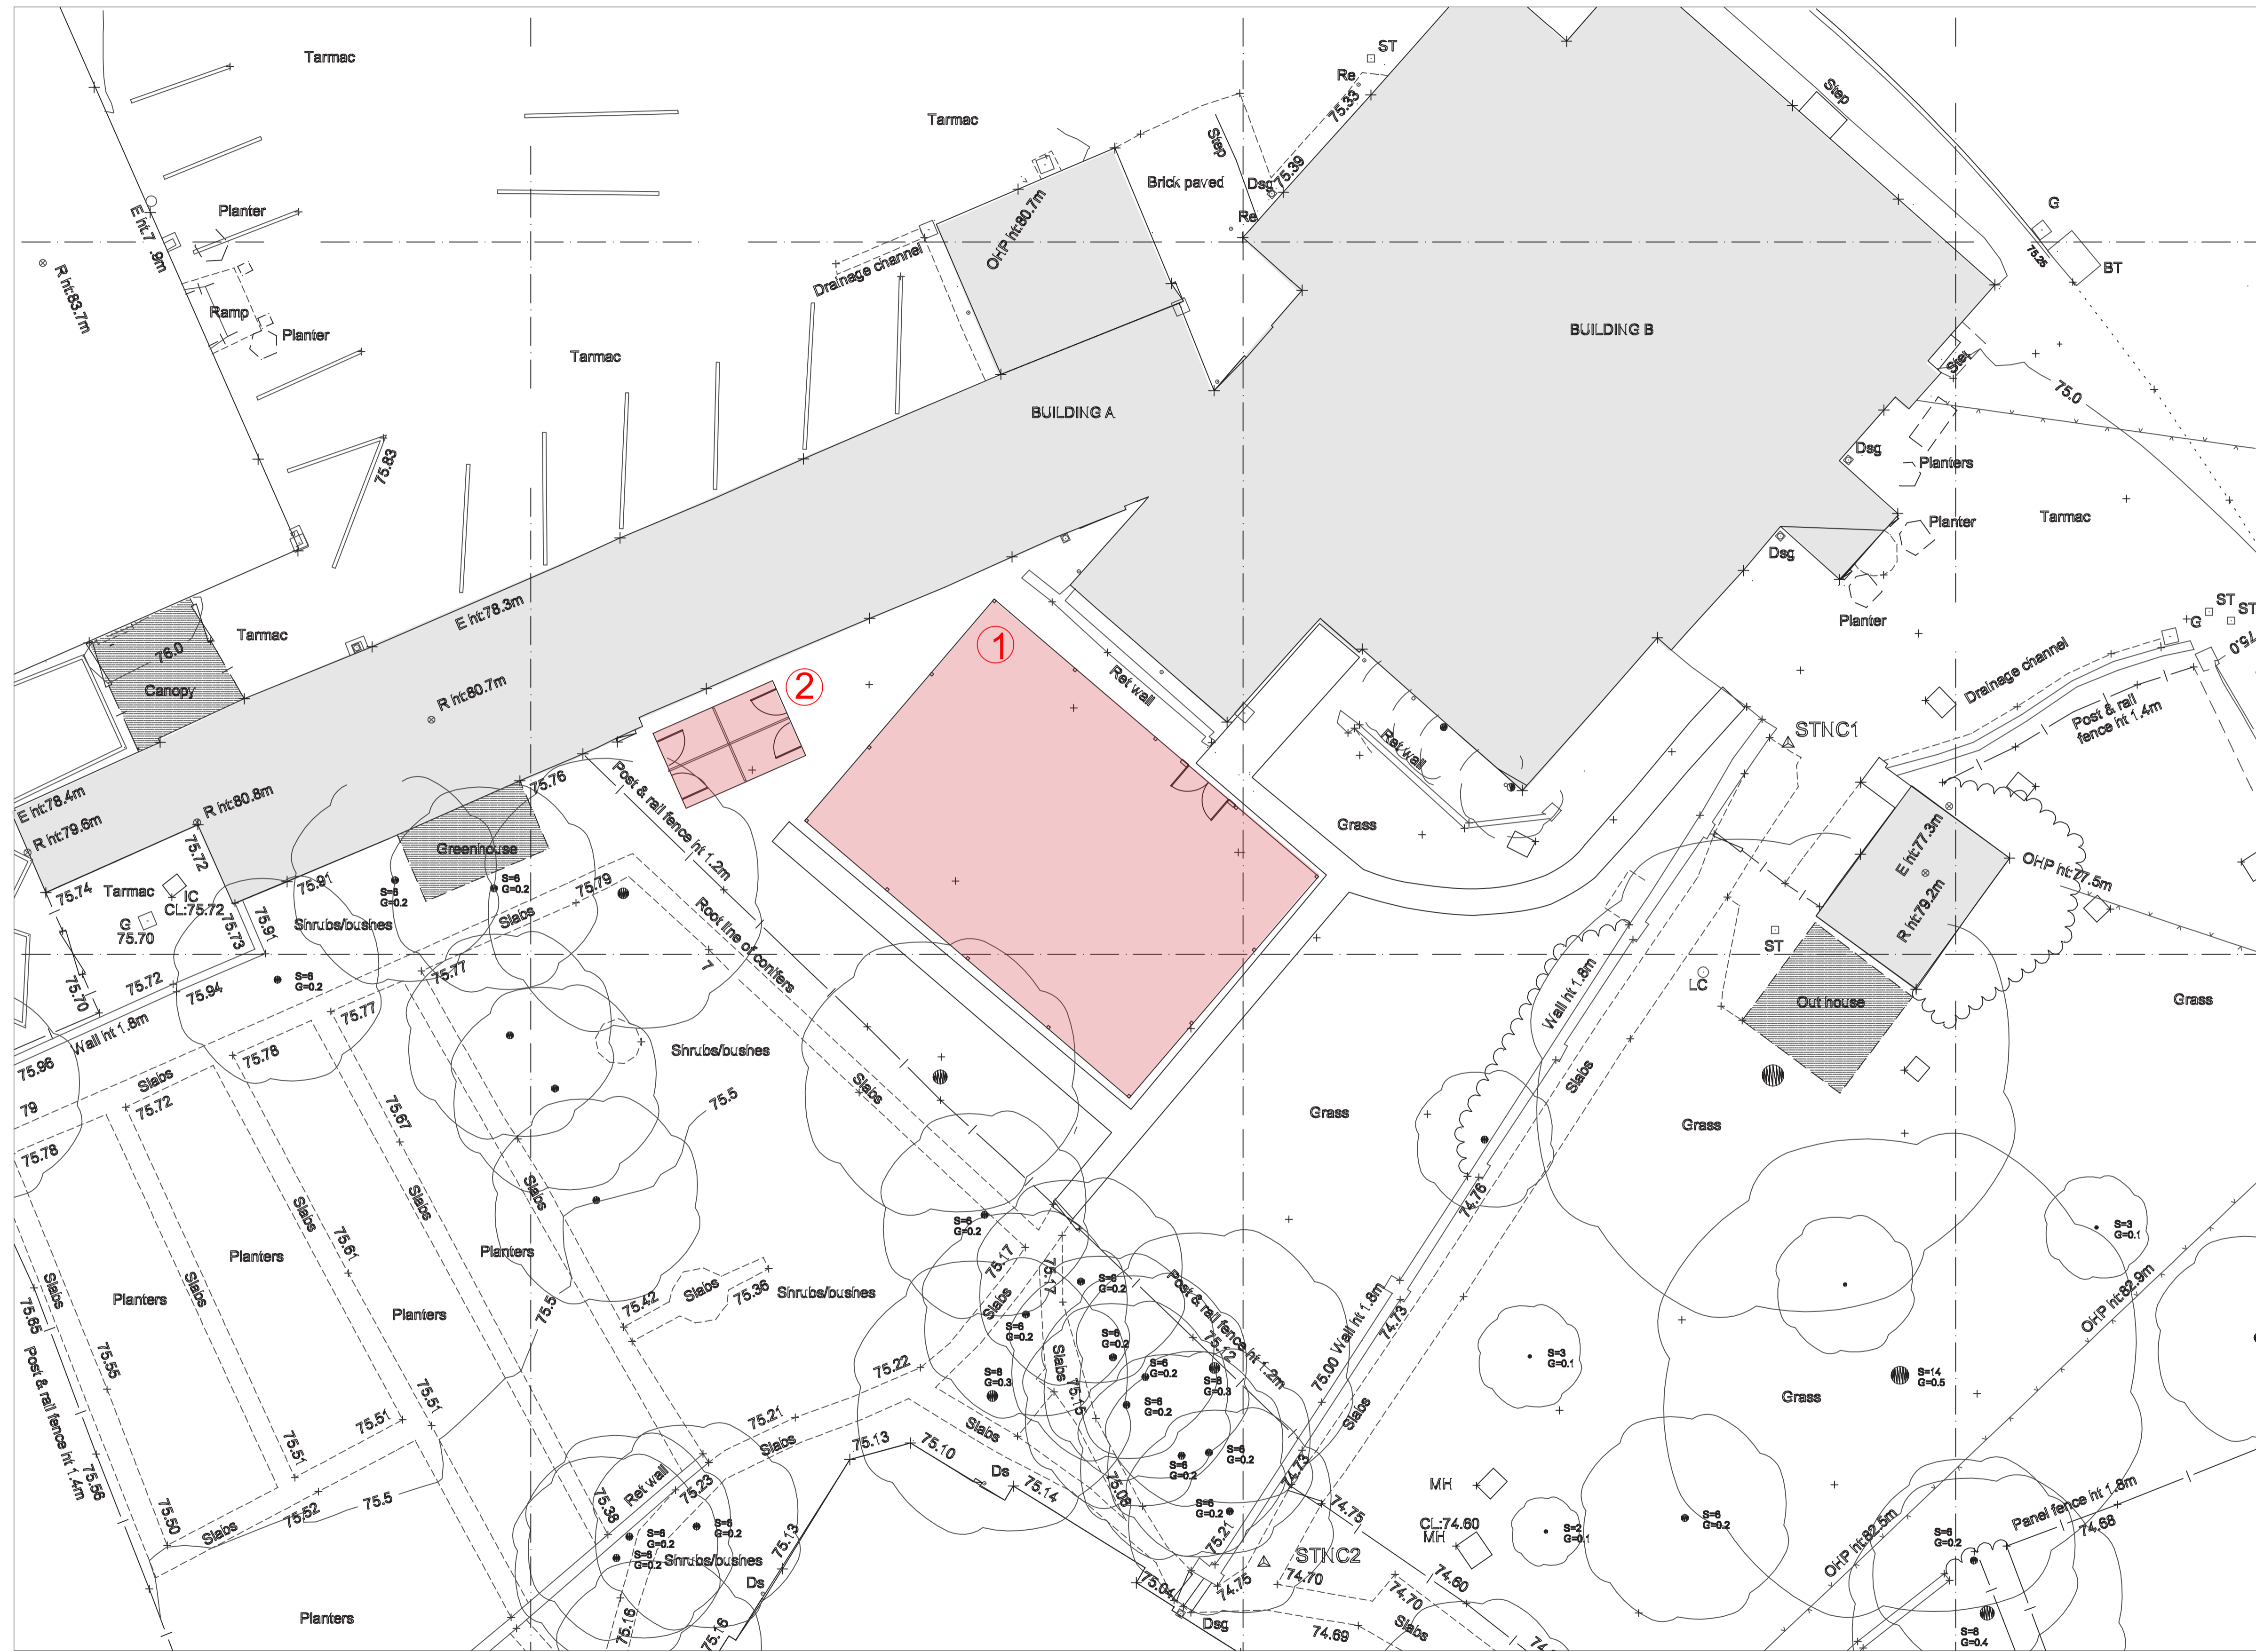

MARQUEE - 1

TOILET BLOCK - 2

1	PVC and Aluminium
2	Wood

Rev.	Descriptions added.	Date
A		26/03/21



Johnson House
 Station Lane
 Bridgnorth
 Shropshire
 WV16 5DP
 T: 01746 788191
 F: 01746 789515

Client/Project:
 Hundred House Marquee

Drawing Title: Existing Ground Floor Plan
 Scale: 1:100 @ A1

Drawing No.	Project No.	Revision:	Drawn by:	Check by:
PL_1003	546	A	BB	MS

EXISTING GROUND FLOOR PLAN