


0 1 2 3 4 5 M

FLOOR PLAN

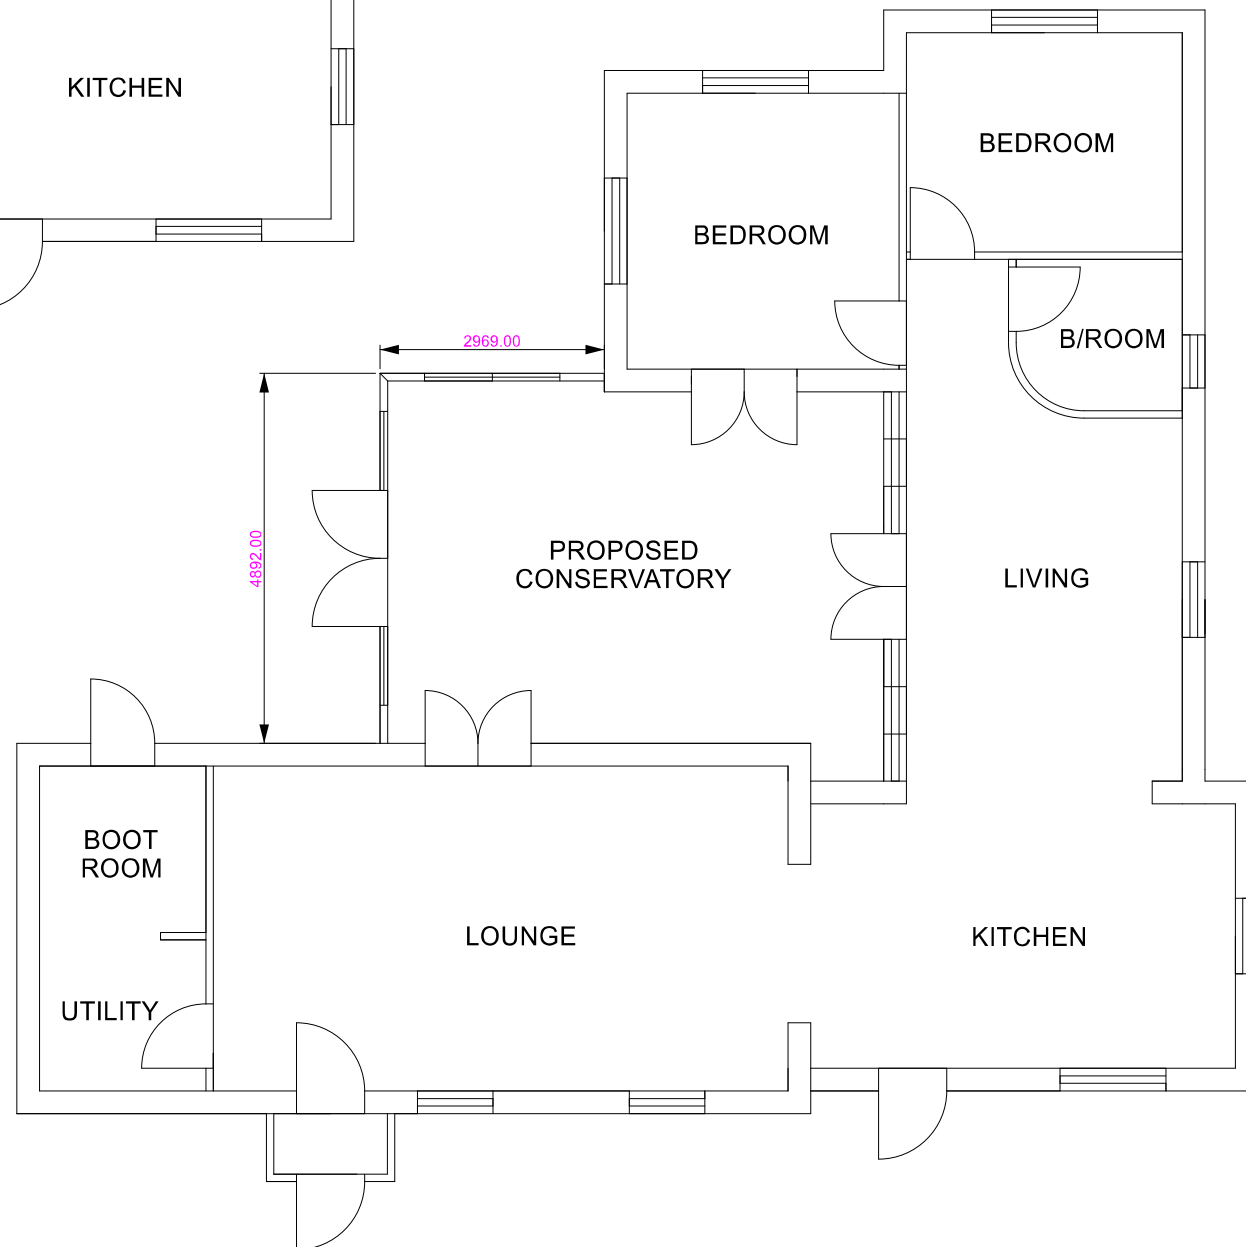

FLOOR PLAN WITH PROPOSED CONSERVATORY



FLOOR PLAN



Copyright of this drawing belongs to SEHBAC Ltd. or its subsidiary.
 All dimensions to be checked on site by Contractor.
 Drawing errors and omissions to be reported to designer or head office.
 This drawing is to be read in conjunction with related plans and elevations submitted with this application.

PROPOSAL
 To construct an Edwardian design conservatory to the left side of the property.

MATERIALS
 Roof - White Aluminium Edwardian design Ultrasky
 Roof glazed with 24mm Argon gas filled sealed units.
 Flat Roof to be formed to the rear of the roof covered in slate grey GRP to allow support for steel work required to support the box gutter.

Windows and Doors - White Aluminium glazed with 28mm Argon gas filled sealed units.
 All windows to be full length Tilt and Turn windows.
 Doors are French Doors.

Baseworks - 1500mm deep trench fill foundations.
 5 x concrete pads to support the steel work.
 Screed floor finish - floor height to be no higher than existing house floor.

REV	DATE	BY	DESCRIPTION
-----	------	----	-------------

Project: Mr & Mrs P Eaves
 Frog Hall
 Castlings Heath, Grotun
 Sudbury, Suffolk
 CO10 5ES

Title: Floor Plan with and without proposed conservatory

Scale 1:100	Drawn by : David Osborne	Checked	Date: 16 April 2021
-------------	--------------------------	---------	---------------------


Project No: 3008065	Drawing No : 3008065 / 1	Rev.
---------------------	--------------------------	------

0 1 2 3 4 5 M

REAR ELEVATION



REAR ELEVATION WITH PROPOSED CONSERVATORY

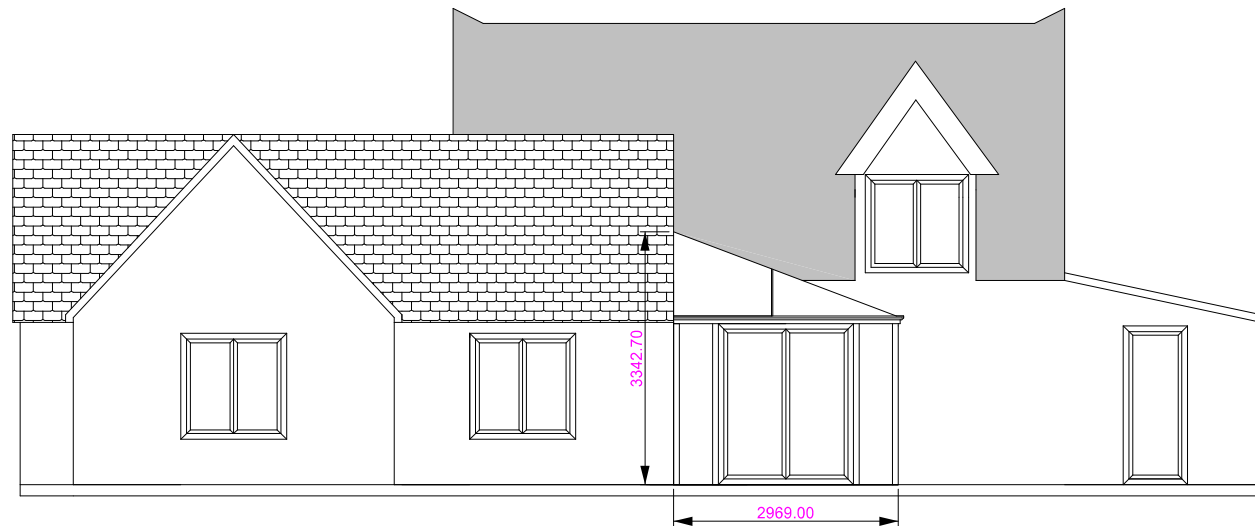

REAR ELEVATION



Copyright of this drawing belongs to SEHBAC Ltd. or its subsidiary.
 All dimensions to be checked on site by Contractor.
 Drawing errors and omissions to be reported to designer or head office.
 This drawing is to be read in conjunction with related plans and elevations submitted with this application.

PROPOSAL
 To construct an Edwardian design conservatory to the left side of the property.

MATERIALS
 Roof - White Aluminium Edwardian design Ultrasky Roof glazed with 24mm Argon gas filled sealed units.
 Flat Roof to be formed to the rear of the roof covered in slate grey GRP to allow support for steel work required to support the box gutter.

Windows and Doors - White Aluminium glazed with 28mm Argon gas filled sealed units.
 All windows to be full length Tilt and Turn windows.
 Doors are French Doors.

Baseworks - 1500mm deep trench fill foundations.
 5 x concrete pads to support the steel work.
 Screed floor finish - floor height to be no higher than existing house floor.

REV	DATE	BY	DESCRIPTION

Project: Mr & Mrs P Eaves
 Frog Hall
 Castlings Heath, Grotun
 Sudbury, Suffolk
 CO10 5ES


Title: Rear Elevation with and without proposed conservatory

Scale 1:100 Drawn by : David Osborne Checked Date: 16 April 2021


Project No: 3008065 Drawing No : 3008065 / 2 Rev.

0 1 2 3 4 5 M

LEFT ELEVATION

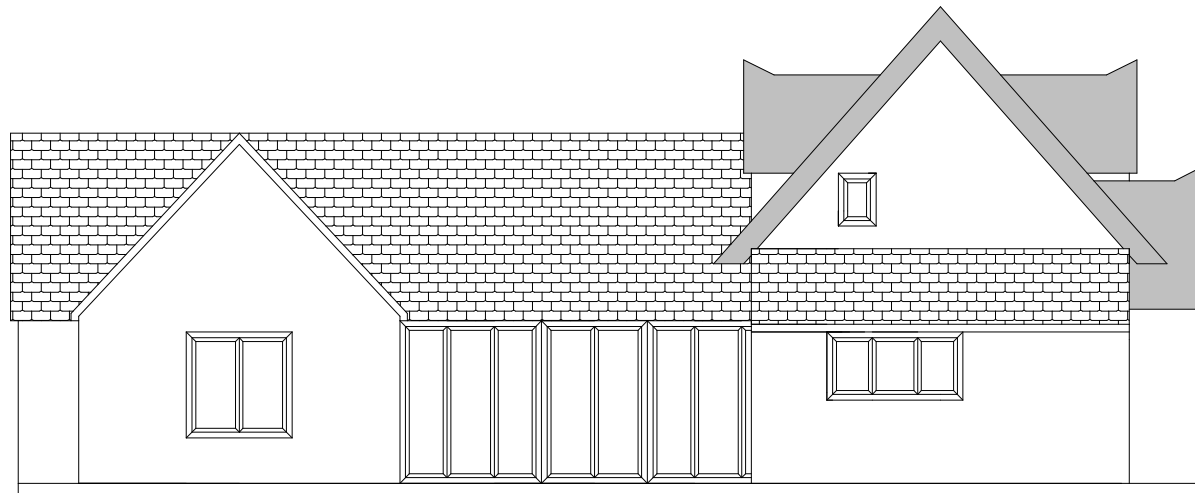

LEFT ELEVATION WITH PROPOSED CONSERVATORY

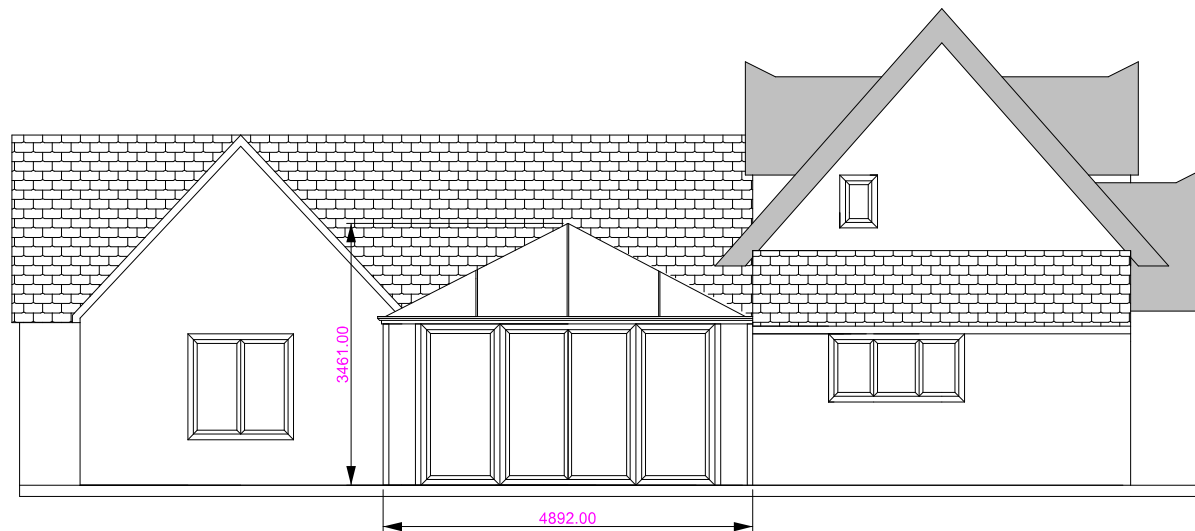

LEFT ELEVATION



Copyright of this drawing belongs to SEHBAC Ltd. or its subsidiary.
 All dimensions to be checked on site by Contractor.
 Drawing errors and omissions to be reported to designer or head office.
 This drawing is to be read in conjunction with related plans and elevations submitted with this application.

PROPOSAL

To construct an Edwardian design conservatory to the left side of the property.

MATERIALS

Roof - White Aluminium Edwardian design Ultrasky
 Roof glazed with 24mm Argon gas filled sealed units.
 Flat Roof to be formed to the rear of the roof covered in slate grey GRP to allow support for steel work required to support the box gutter.

Windows and Doors - White Aluminium glazed with 28mm Argon gas filled sealed units.
 All windows to be full length Tilt and Turn windows.
 Doors are French Doors.

Baseworks - 1500mm deep trench fill foundations.
 5 x concrete pads to support the steel work.
 Screed floor finish - floor height to be no higher than existing house floor.

REV	DATE	BY	DESCRIPTION

Project: Mr & Mrs P Eaves
 Frog Hall
 Castlings Heath, Grotun
 Sudbury, Suffolk
 CO10 5ES

Title: Left Elevation with and without proposed conservatory

Scale 1:100 Drawn by : David Osborne Checked Date: 16 April 2021

Project No: 3008065 Drawing No : 3008065 / 3 Rev.