


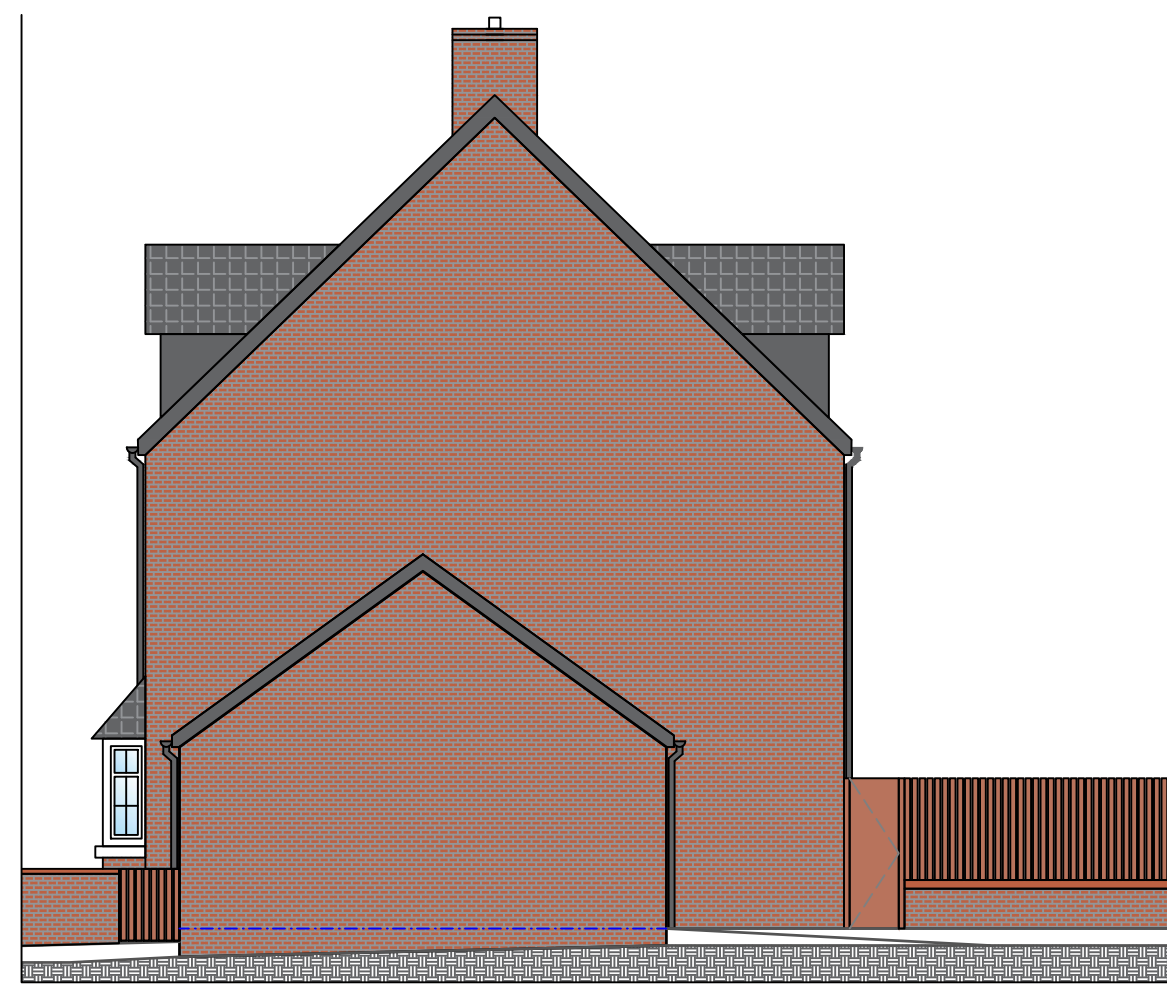

Existing East Elevation (E1)

Scale 1:100



Existing South Elevation (E2)

Scale 1:100



Existing West Elevation (E3)

Scale 1:100




Proposed East Elevation (E4)

Scale 1:100


Notes:

- Line of boundary
- Demolition
- New works

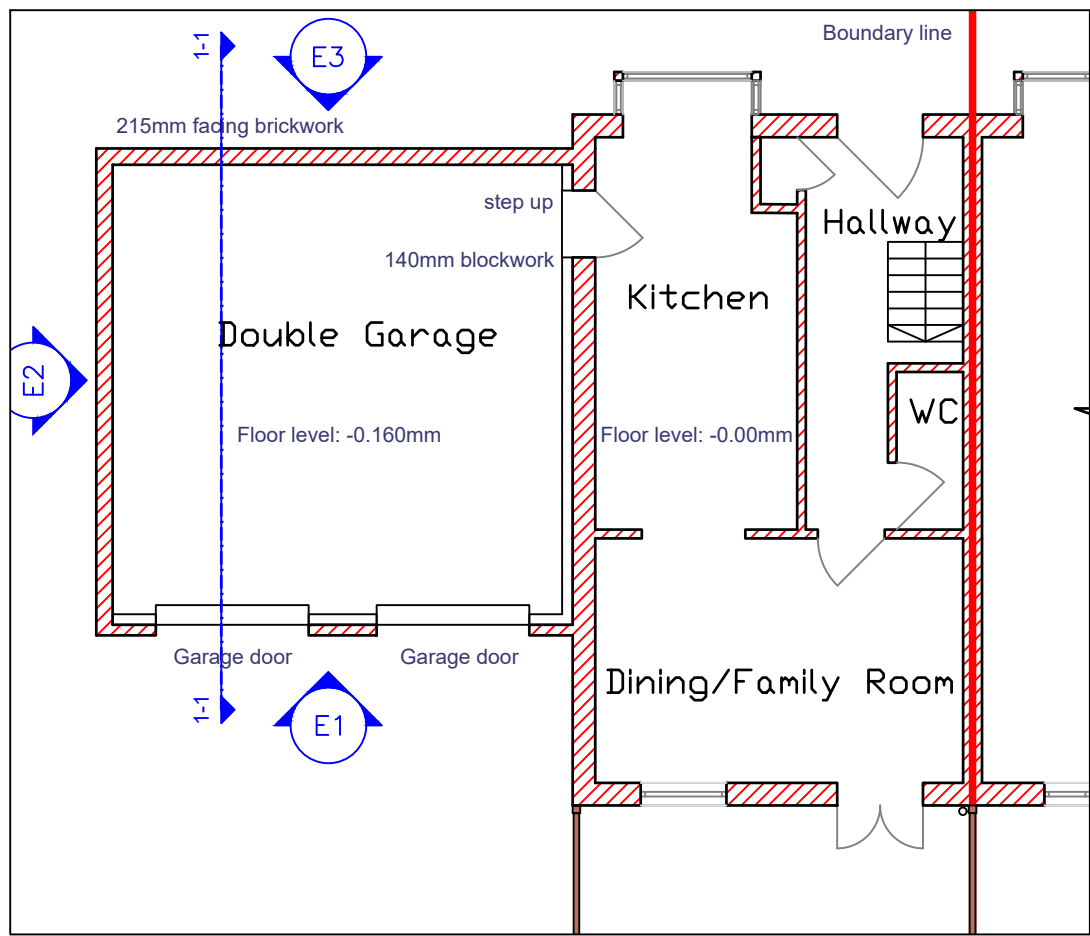


Existing Ground Floor Plan

Scale 1:100

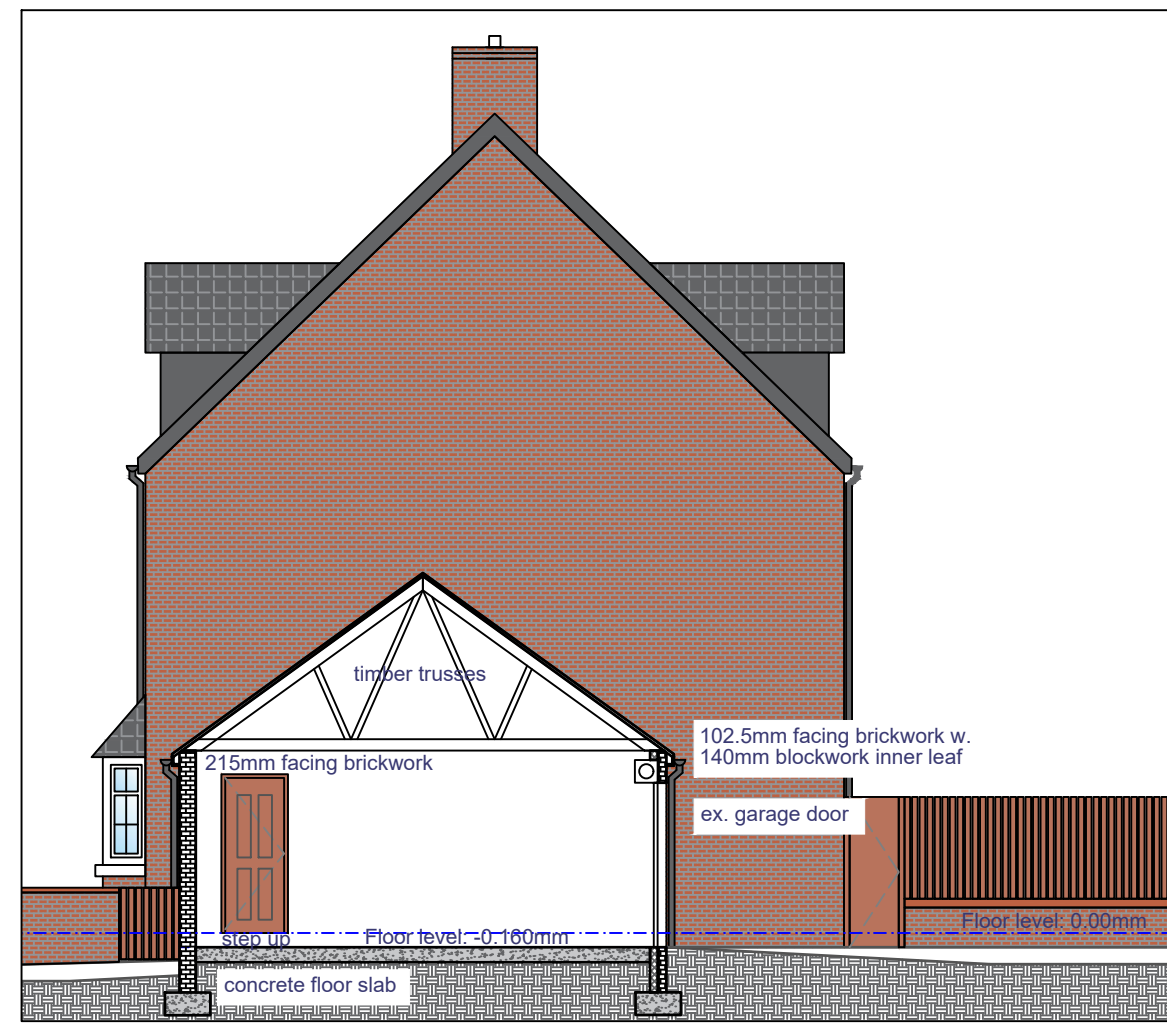

Existing Section (1-1)



Scale 1:100

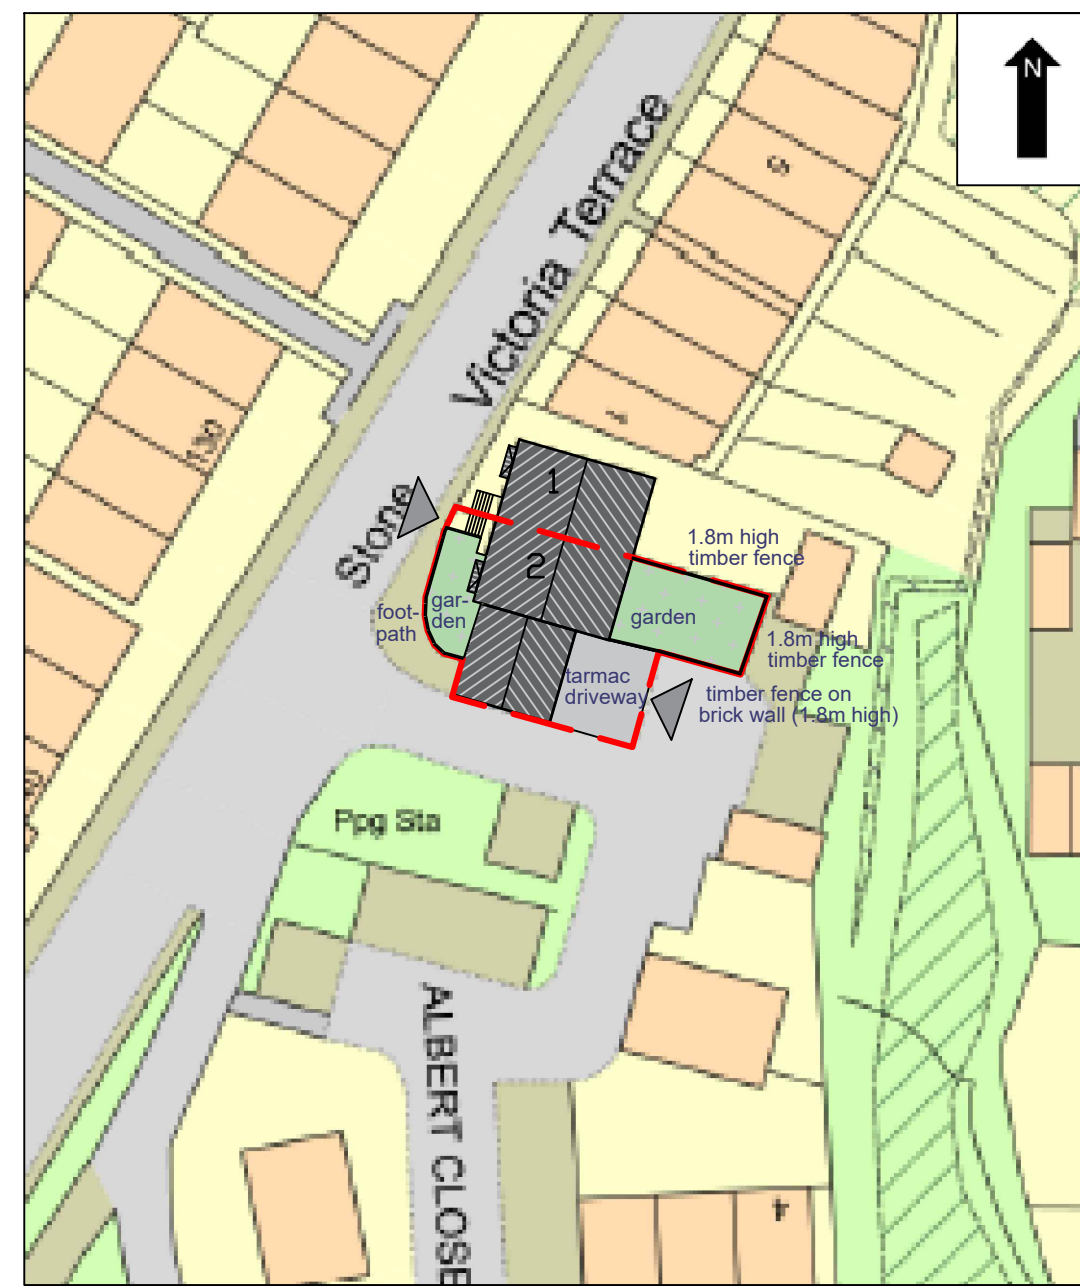

Existing and Proposed Site Plan including Roof Plan


Scale 1:500

Photographs:

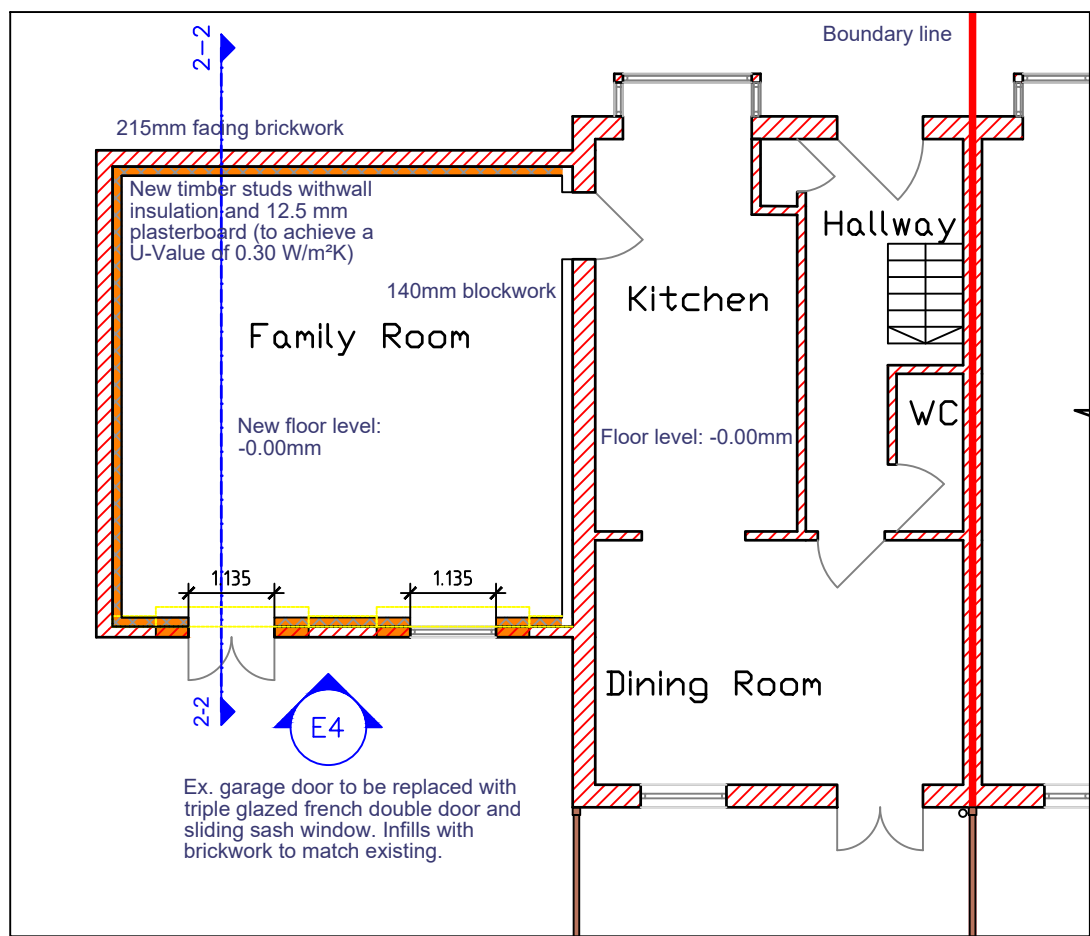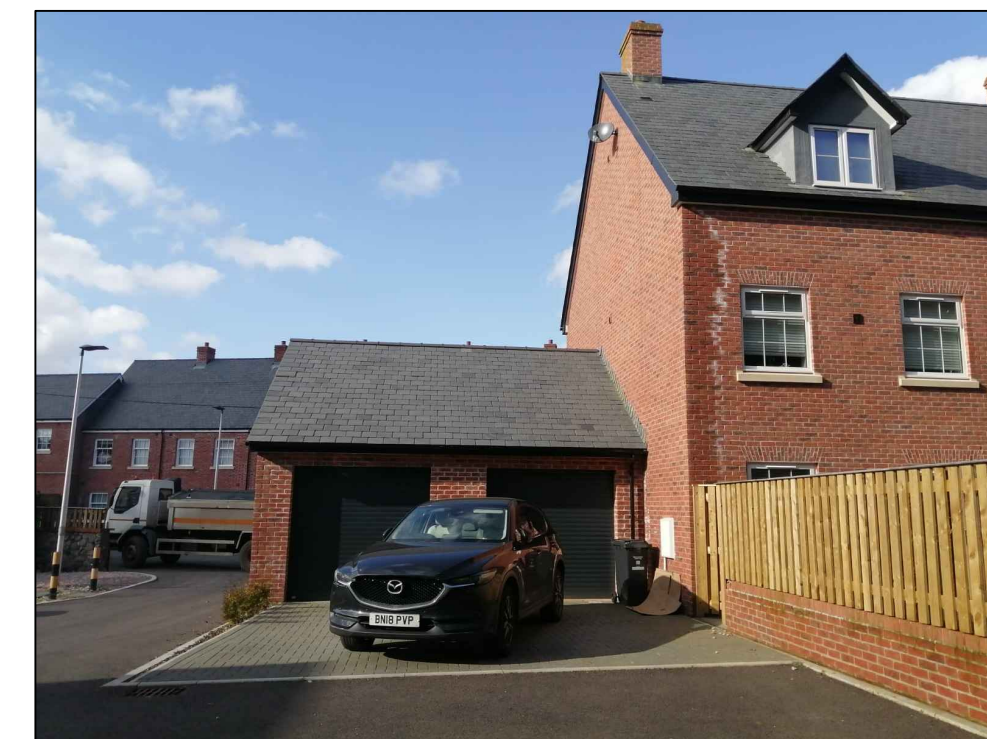

Proposed Ground Floor Plan


Scale 1:100

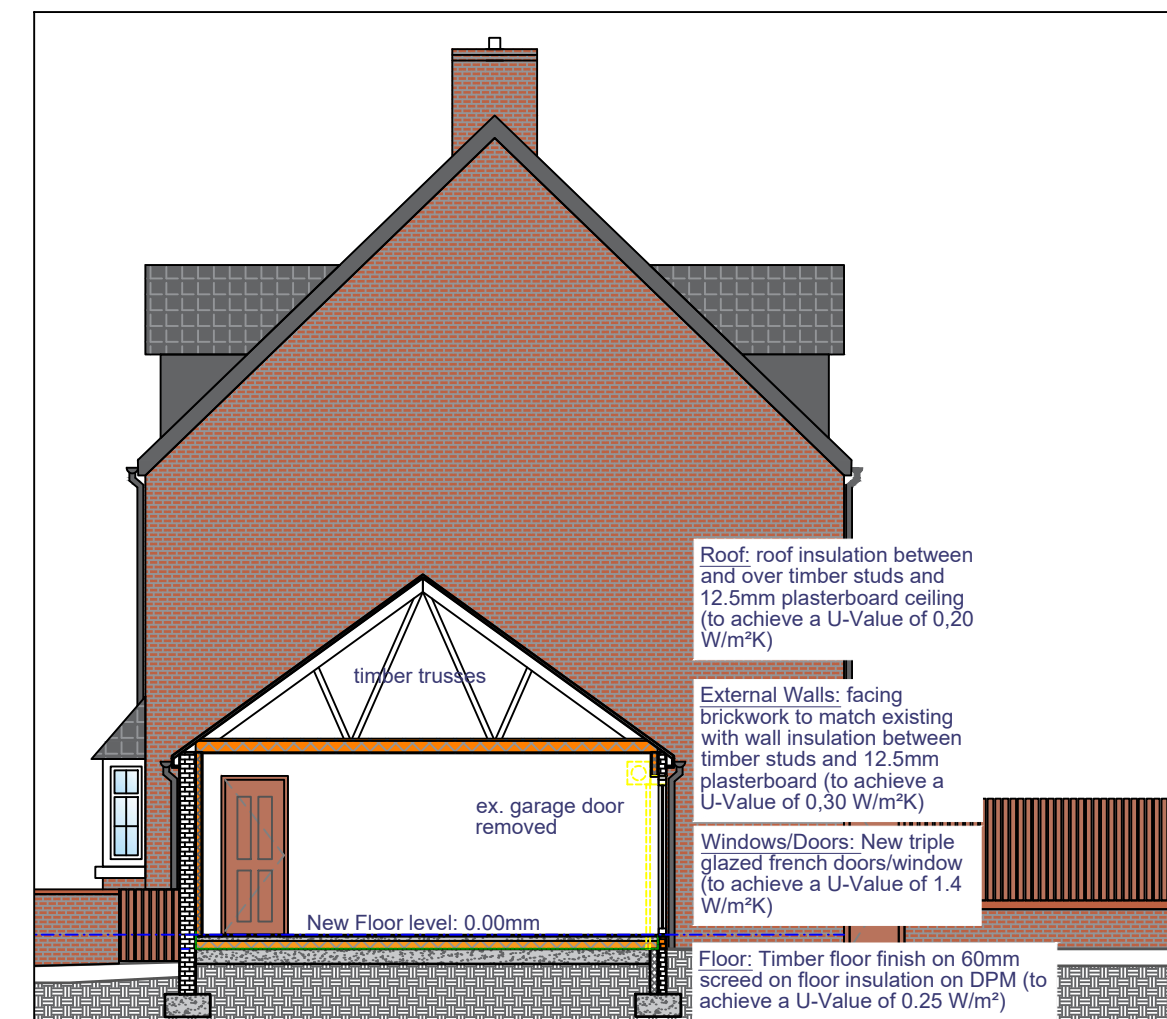

Existing Section (1-1)

Scale 1:100

SCALE BAR 1:100

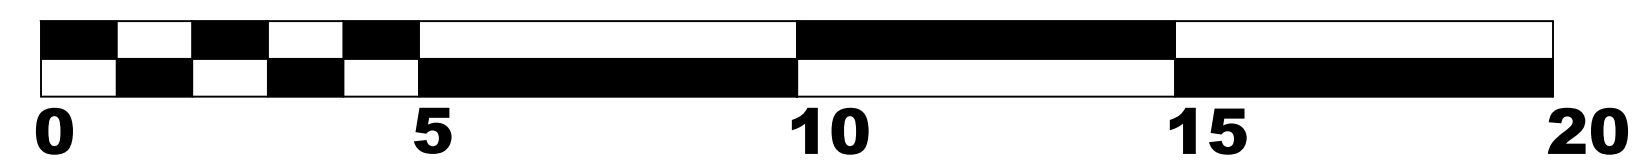

SCALE BAR 1:500



Dm by S. Shillingford	Checked by M. Menezes	Date 09.04.2021	Existing and proposed Plans
Mrs. Menezes			