




REAR ELEVATION

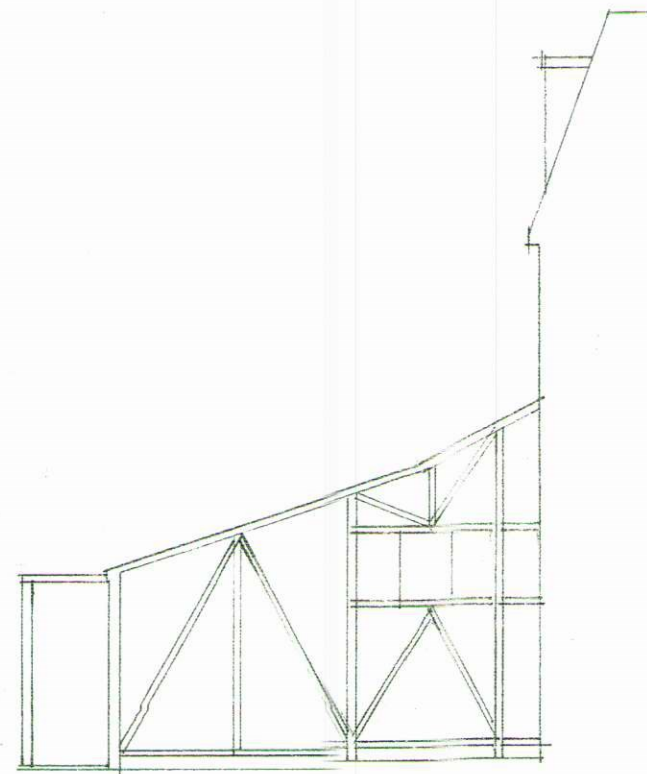


SIDE ELEVATION




REAR ELEVATION




SIDE ELEVATION

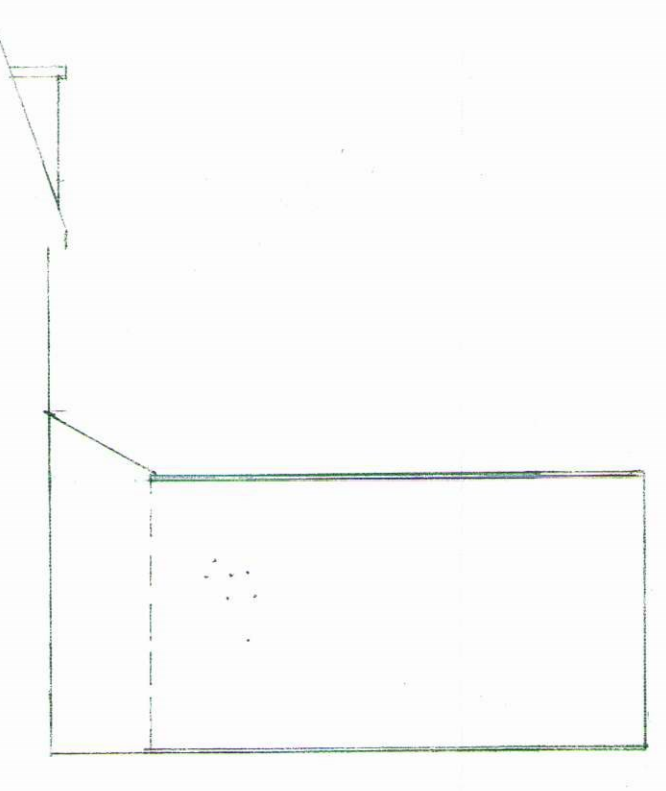


SIDE ELEVATION

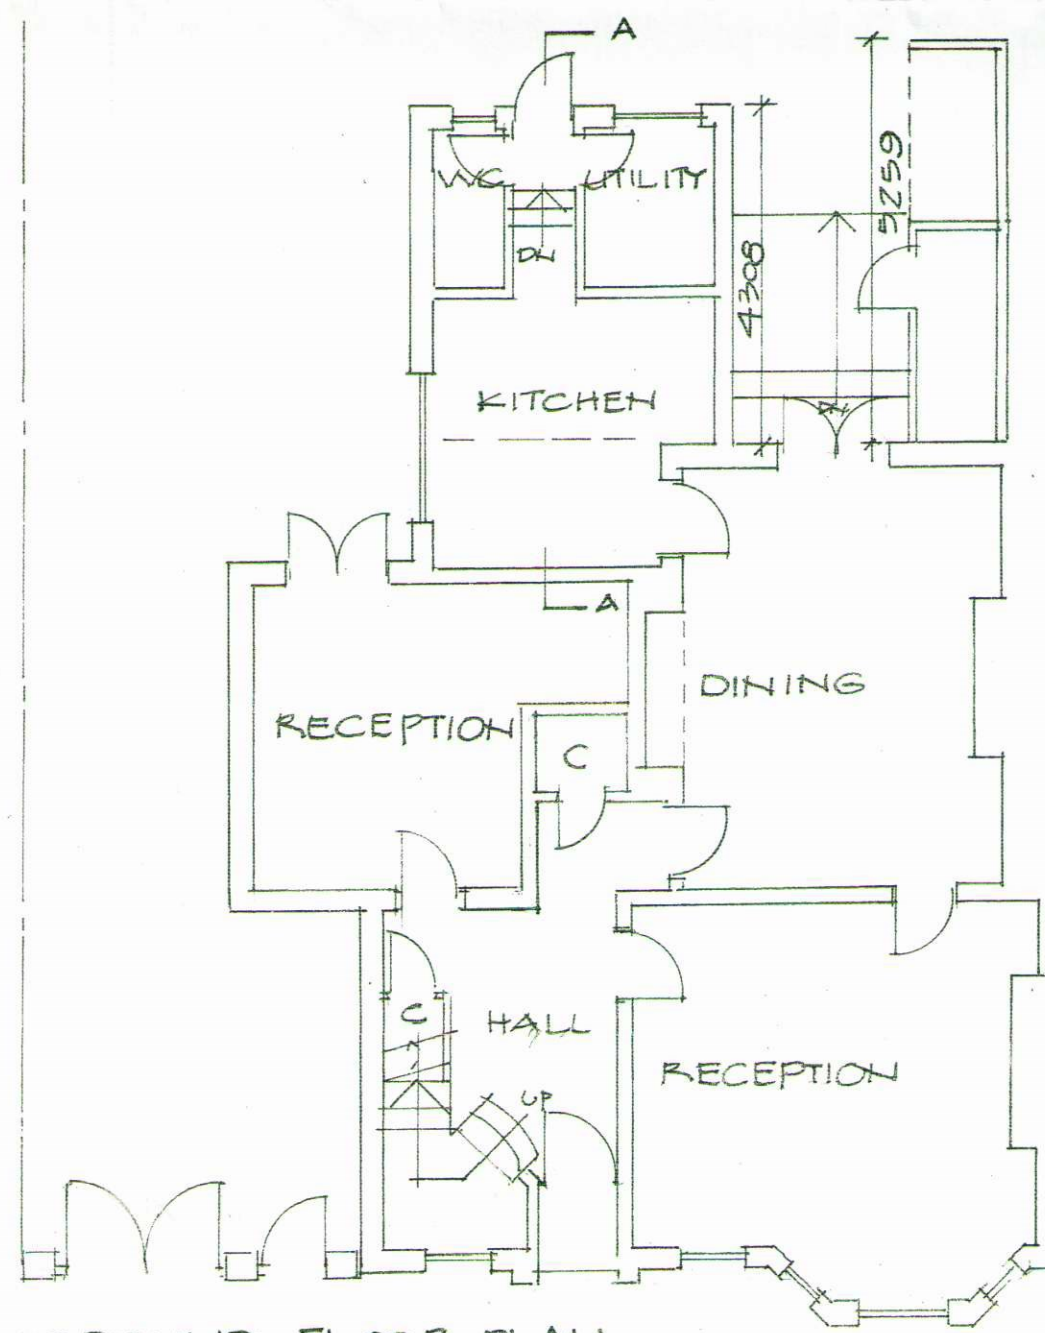


EXISTING
GROUND FLOOR PLAN

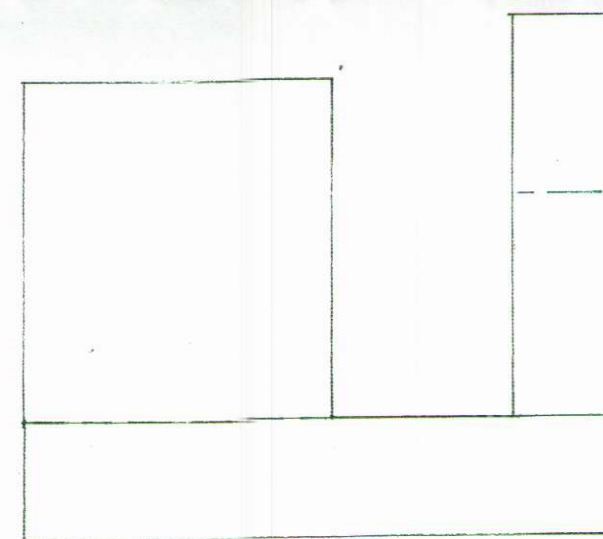


ROOF PLAN

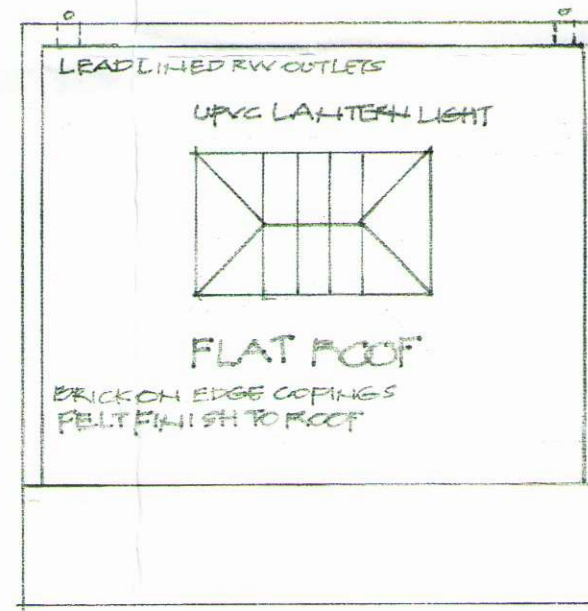


ROOF PLAN

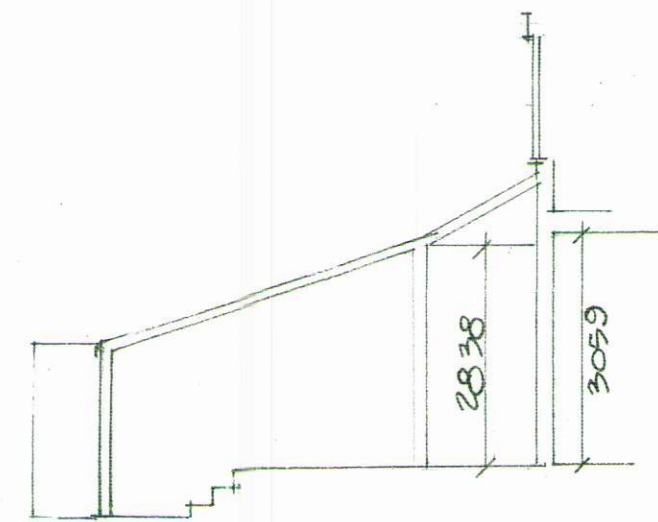


SECTION AA

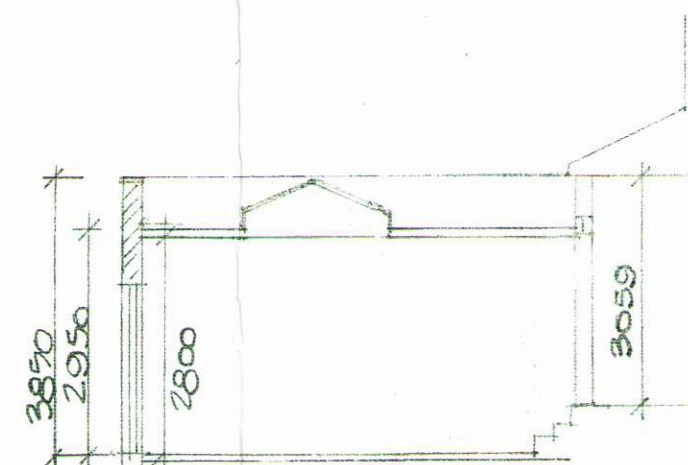

SECTION BB

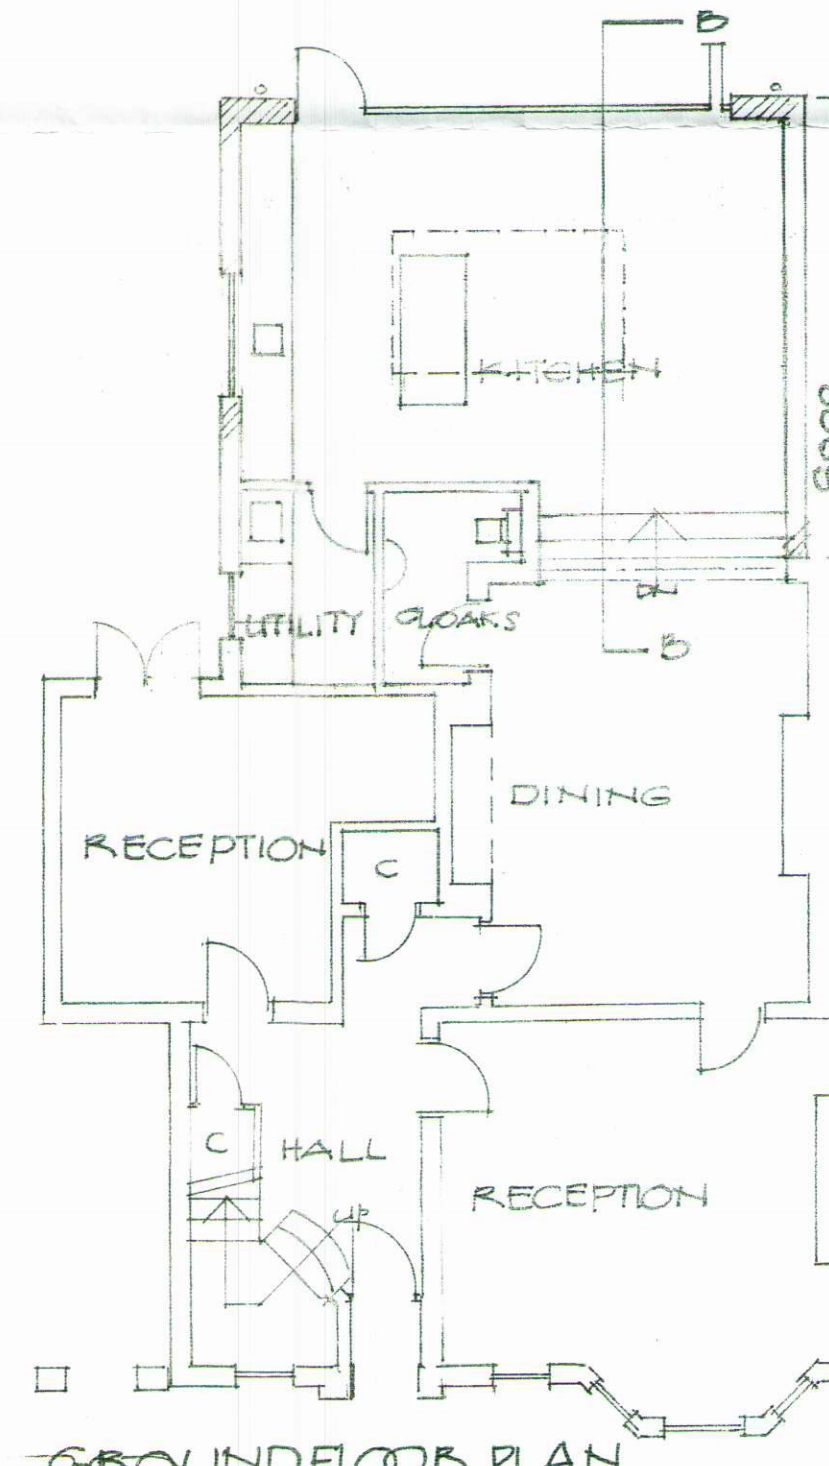

PROPOSED
GROUND FLOOR PLAN

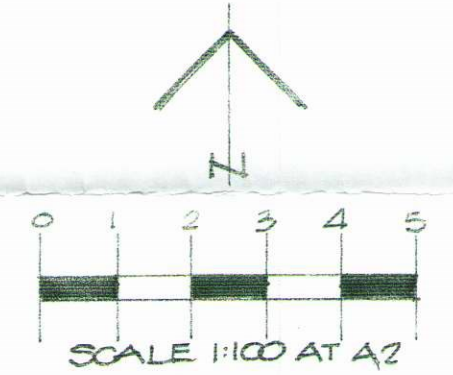

SCALE 1:100 AT A2

NO	DATE	REVISION
A	22 MAR 2021	DRG AMENDED AND COMPLETED

RUSS CURLEW
BUILDING DESIGN & DEVELOPMENT
CONSULTANT
8 ST JOSEPHS ROAD, SHERINGHAM,
NORFOLK NR26 8JA

JOB
41 KIRKSTALL ROAD
LONDON SW2 4HD
TITLE
PROPOSED REAR SINGLE
STOREY EXTENSION

SCALE
1:100

DATE
MAR 21

DRAWN
C

DRAWING NO	REVISION
2426/1	A