



PLANNING

GENERAL NOTES


1. No dimensions to be scaled from this drawing
2. Any discrepancies found between this drawing and other documents should be referred immediately to the consultants
3. This drawing should be removed from currency immediately a revised version is issued
4. This drawing is copyright.
5. All dimensions in mm's.

Dimensioning -

1. **IMPORTANT** - All dimensions taken from finished face unless otherwise stated, if in doubt confirm before proceeding.
2. Dimensions followed by [ref] indicates reference dim, these should be used as check dims only and not as the primary source for setting out.
3. Dimensions followed by [s/o] indicates dim of structural opening
4. Dimensions followed by [site] indicates dims subject to site conditions.

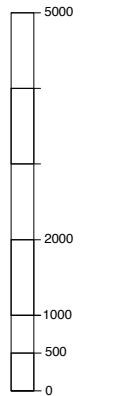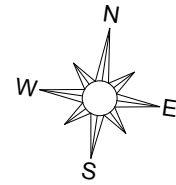

Scale bar in mm

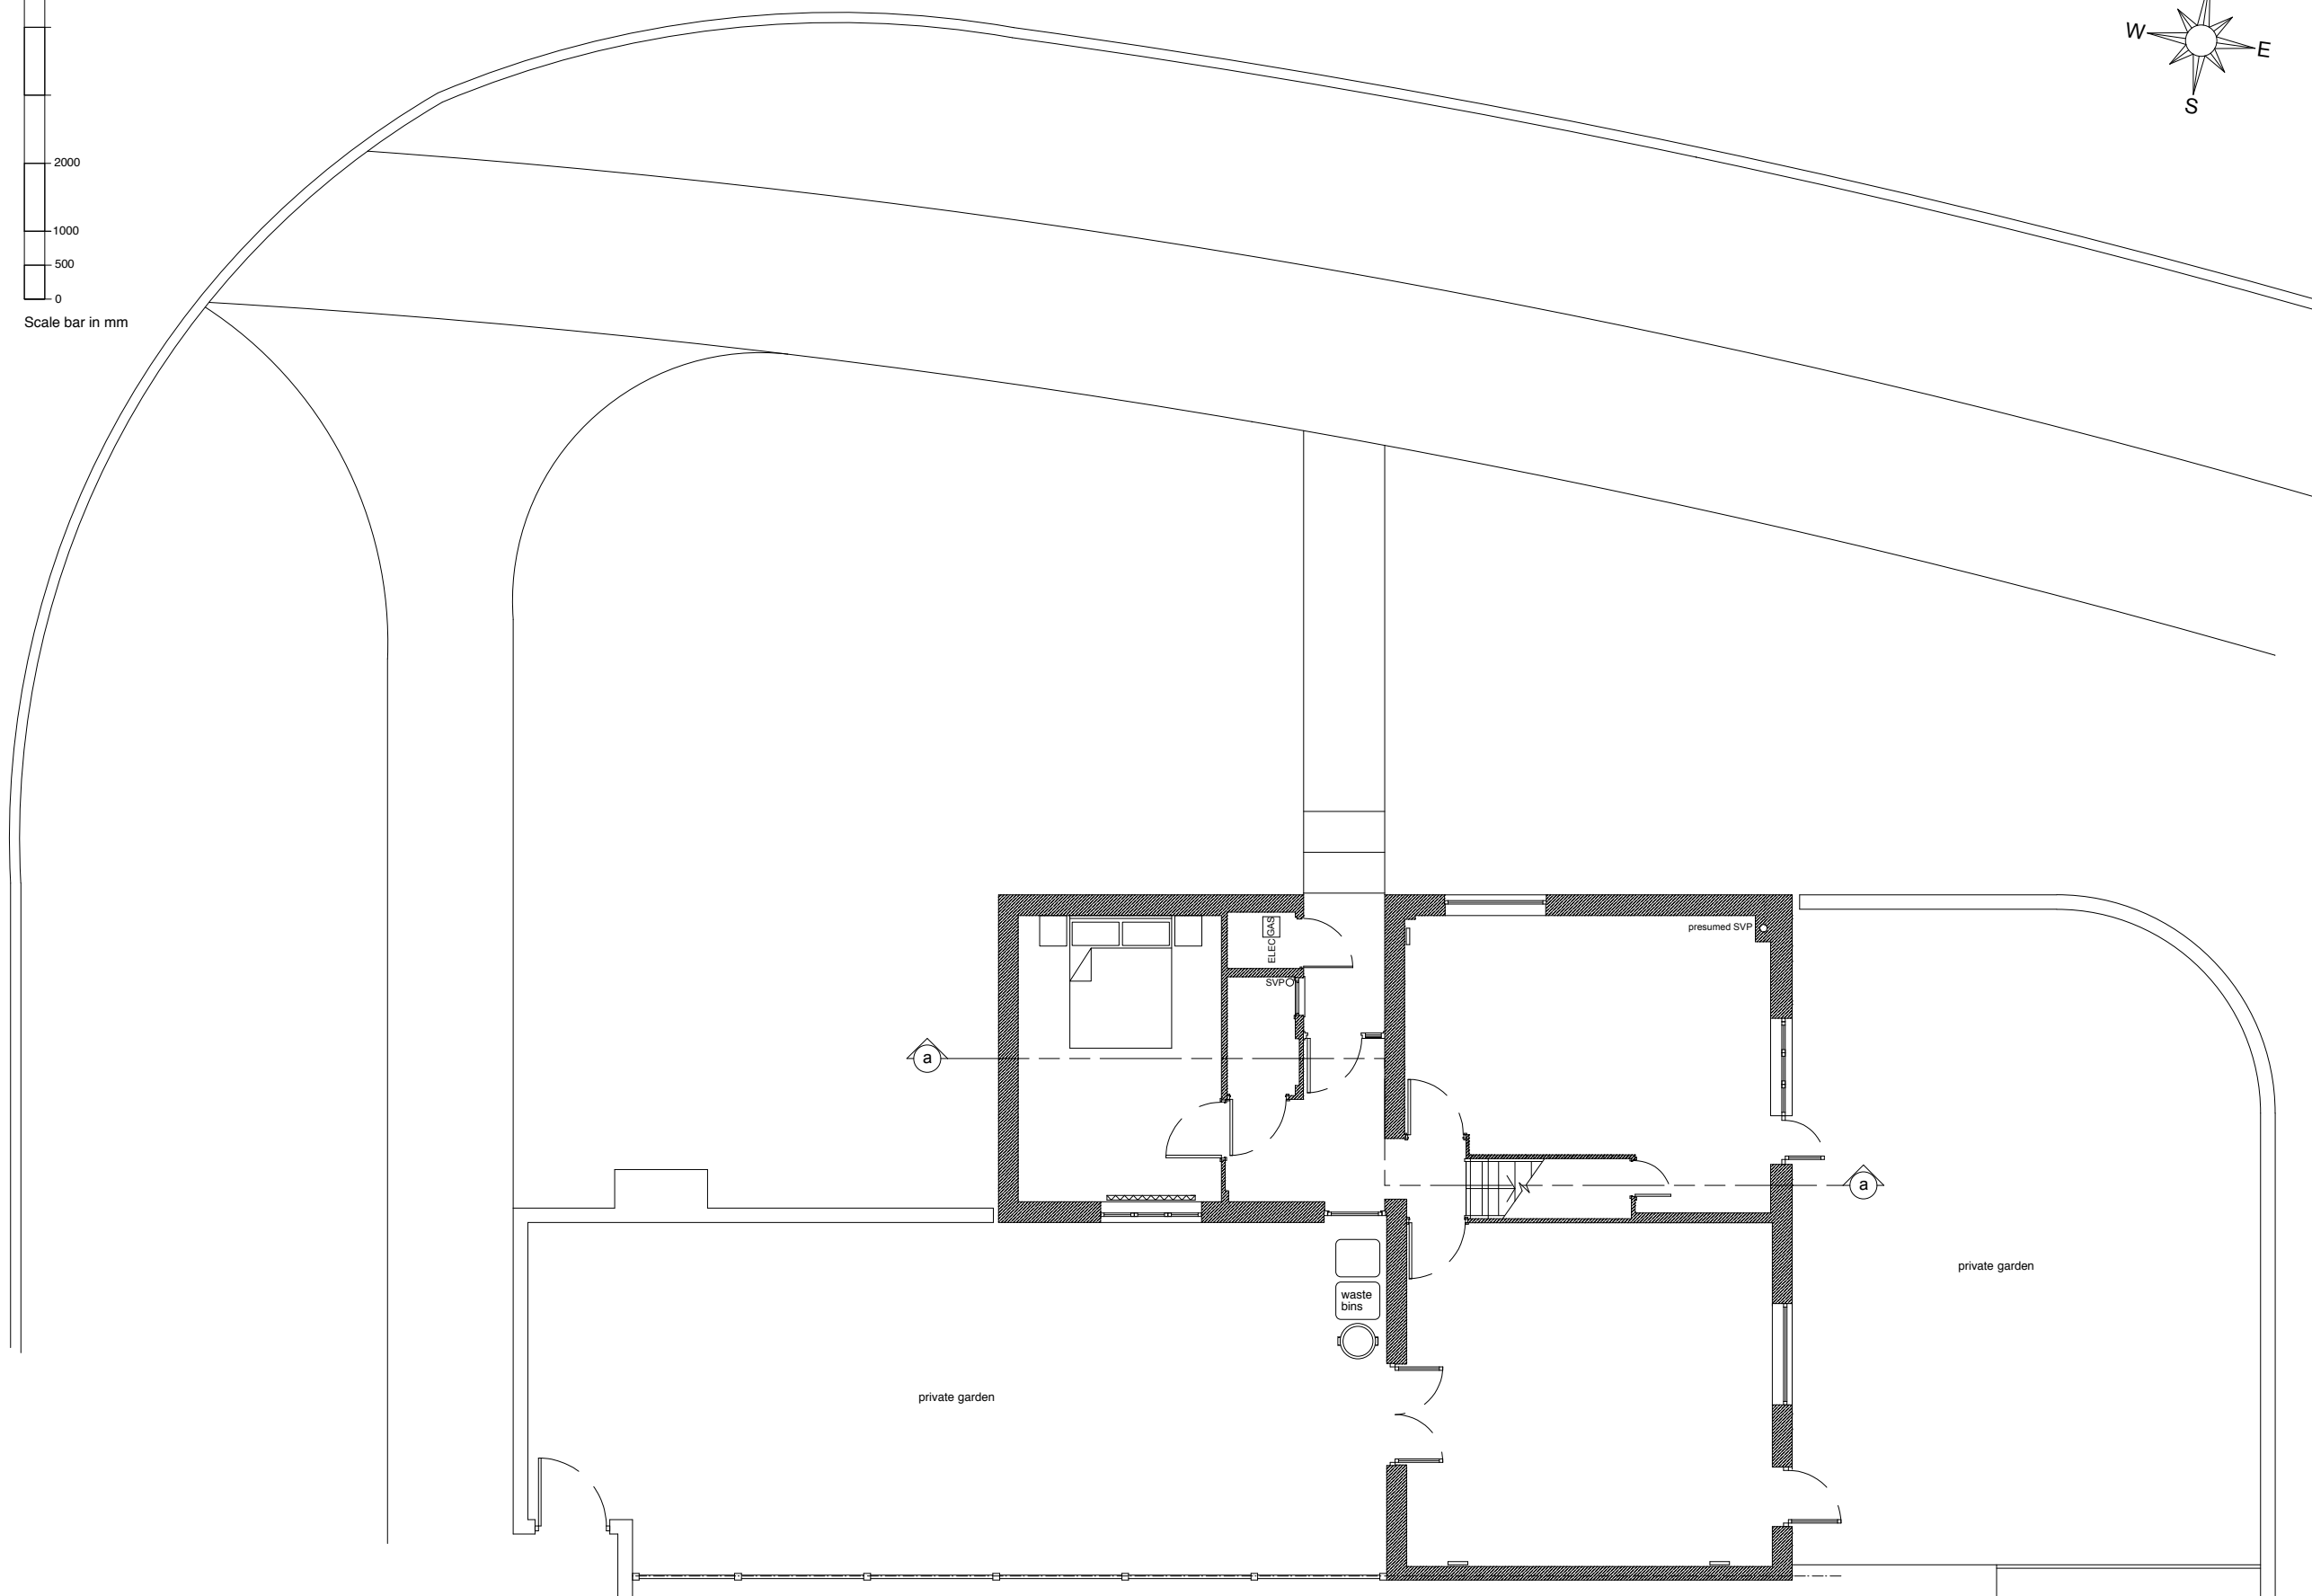

GROUND FLOOR & SITE PLAN

PL1	ISSUED FOR PLANNING	15/04/21	TD
IF1	ISSUED FOR INFORMATION	13/04/21	TD
REV	DESCRIPTION	DATE	NAME

denhofdesign
 Architectural services | Passivhaus Design
 Garden flat / 153 Norwood High Street
 London SE27 9TB
 m - 077 8899 3396
 e - info@denhof-design.com

PROJECT TITLE
**1 GLOBE POND ROAD
 LONDON
 SE16 6NQ**

DRAWN	TD	SCALE	1:100 @ A3 1:50 @ A1
DATE	13/04/21		

DRAWING TITLE
PROPOSED GROUND FLOOR & SITE PLAN

JOB NO	DRAWING NO	REV
2104	01.001	PL1