




WEST [HATTER STREET] ELEVATION.

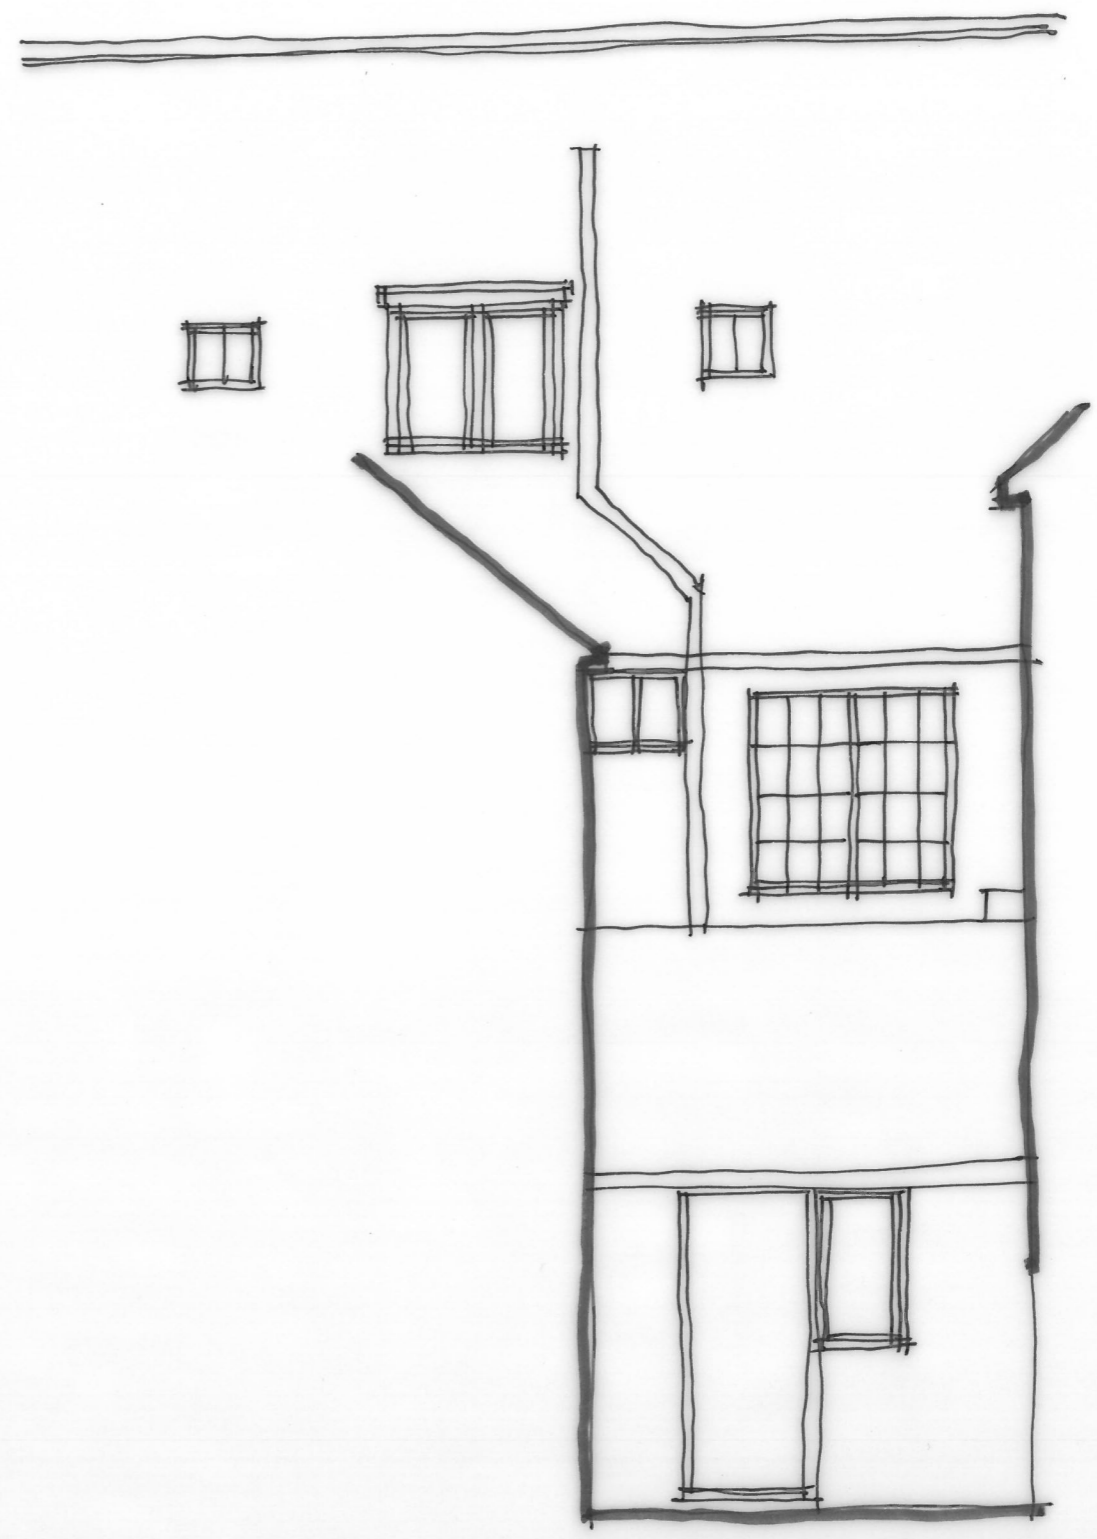

EAST ELEVATION.

DO NOT SCALE THIS DRAWING - USE DIMENSIONS
 The Contractor is to check and verify all dimensions on site before starting work and report any omissions or errors. This drawing is to be read in conjunction with all relevant consultants and specialists drawings. This Drawing is Copyright
 This drawing is issued for the sole and exclusive use of the named recipient. Distribution to any third party is on the strict understanding that no liability is accepted by Thurlow Architects for any discrepancies, errors or omissions that may be present, and no guarantee is offered as to the accuracy of information shown.

Drawing Title
EXISTING ELEVATIONS
 Project
ALTERATIONS
9 HATTER STREET,
BURY ST EDMUNDS.
 Client
MOTHERSOLE BUILDERS

Drawing Number
7284/03
 Scale
1:50 @ A3
 Date
MARCH 21

ThurlowArchitects RIBA 
 Chartered Practice
 the studio
 61 hardwick lane
 bury st edmunds
 suffolk, ip33 2rb
 t: 01284 706805
 info@thurlowarchitects.co.uk
 www.thurlowarchitects.co.uk