




**NOTE** DO NOT SCALE THIS DRAWING - USE DIMENSIONS  
 The Contractor is to check and verify all dimensions on site before starting work and report any omissions or errors.  
 This drawing is to be read in conjunction with all relevant consultants and specialists drawings.  
 This Drawing is Copyright  
 This drawing is issued for the sole and exclusive use of the named recipient. Distribution to any third party is on the strict understanding that no liability is accepted by Thurlow Architects for any discrepancies, errors or omissions that may be present, and no guarantee is offered as to the accuracy of information shown.

REVISIONS				
Rev	Notes	By	Checked	Date

Location plan 1:1250

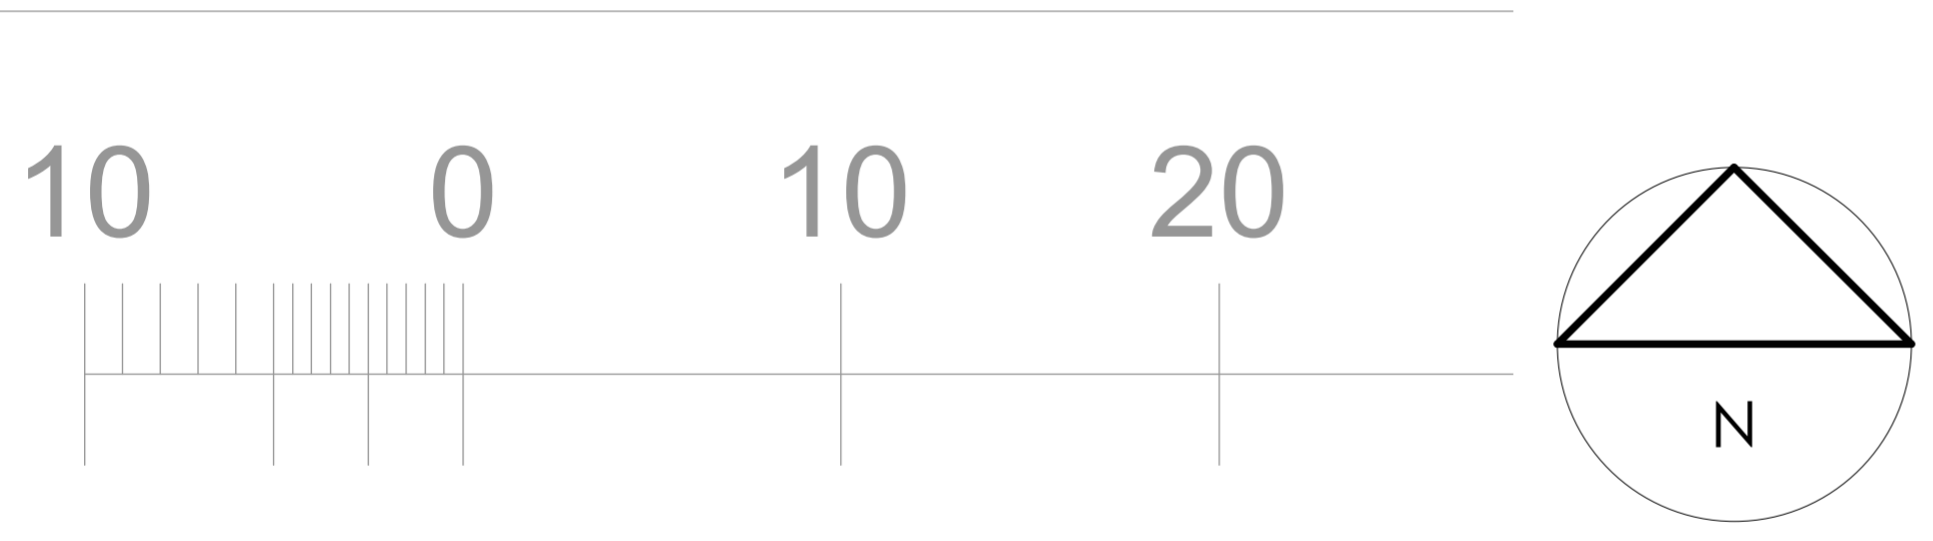

Metres

Site plan 1:200

**ThurlowArchitects**  
 the studio  
 61 hardwick lane  
 bury st edmunds  
 suffolk, ip33 2rb  
 t: 01284 706805  
 info@thurlowarchitects.co.uk  
 www.thurlowarchitects.co.uk

RIBA Chartered Practice

client:  
**Mothersole Builders**

project:  
**Alterations,**  
 9 Hatter Street,  
 Bury St Edmunds, Suffolk.

drawing title:  
 Existing site and location plans

project no: 7284	dwg no: 007	rev: lt	drawn: As sttd	scale: As sttd	date: 03/21
---------------------	----------------	------------	-------------------	-------------------	----------------

drawing status: **Planning**