

Proposed Site Plan

1 : 100 @ A1
 Metres
 0 5 10




Planted roofs



Precedent: Corten steel cladding




Concept Sketch

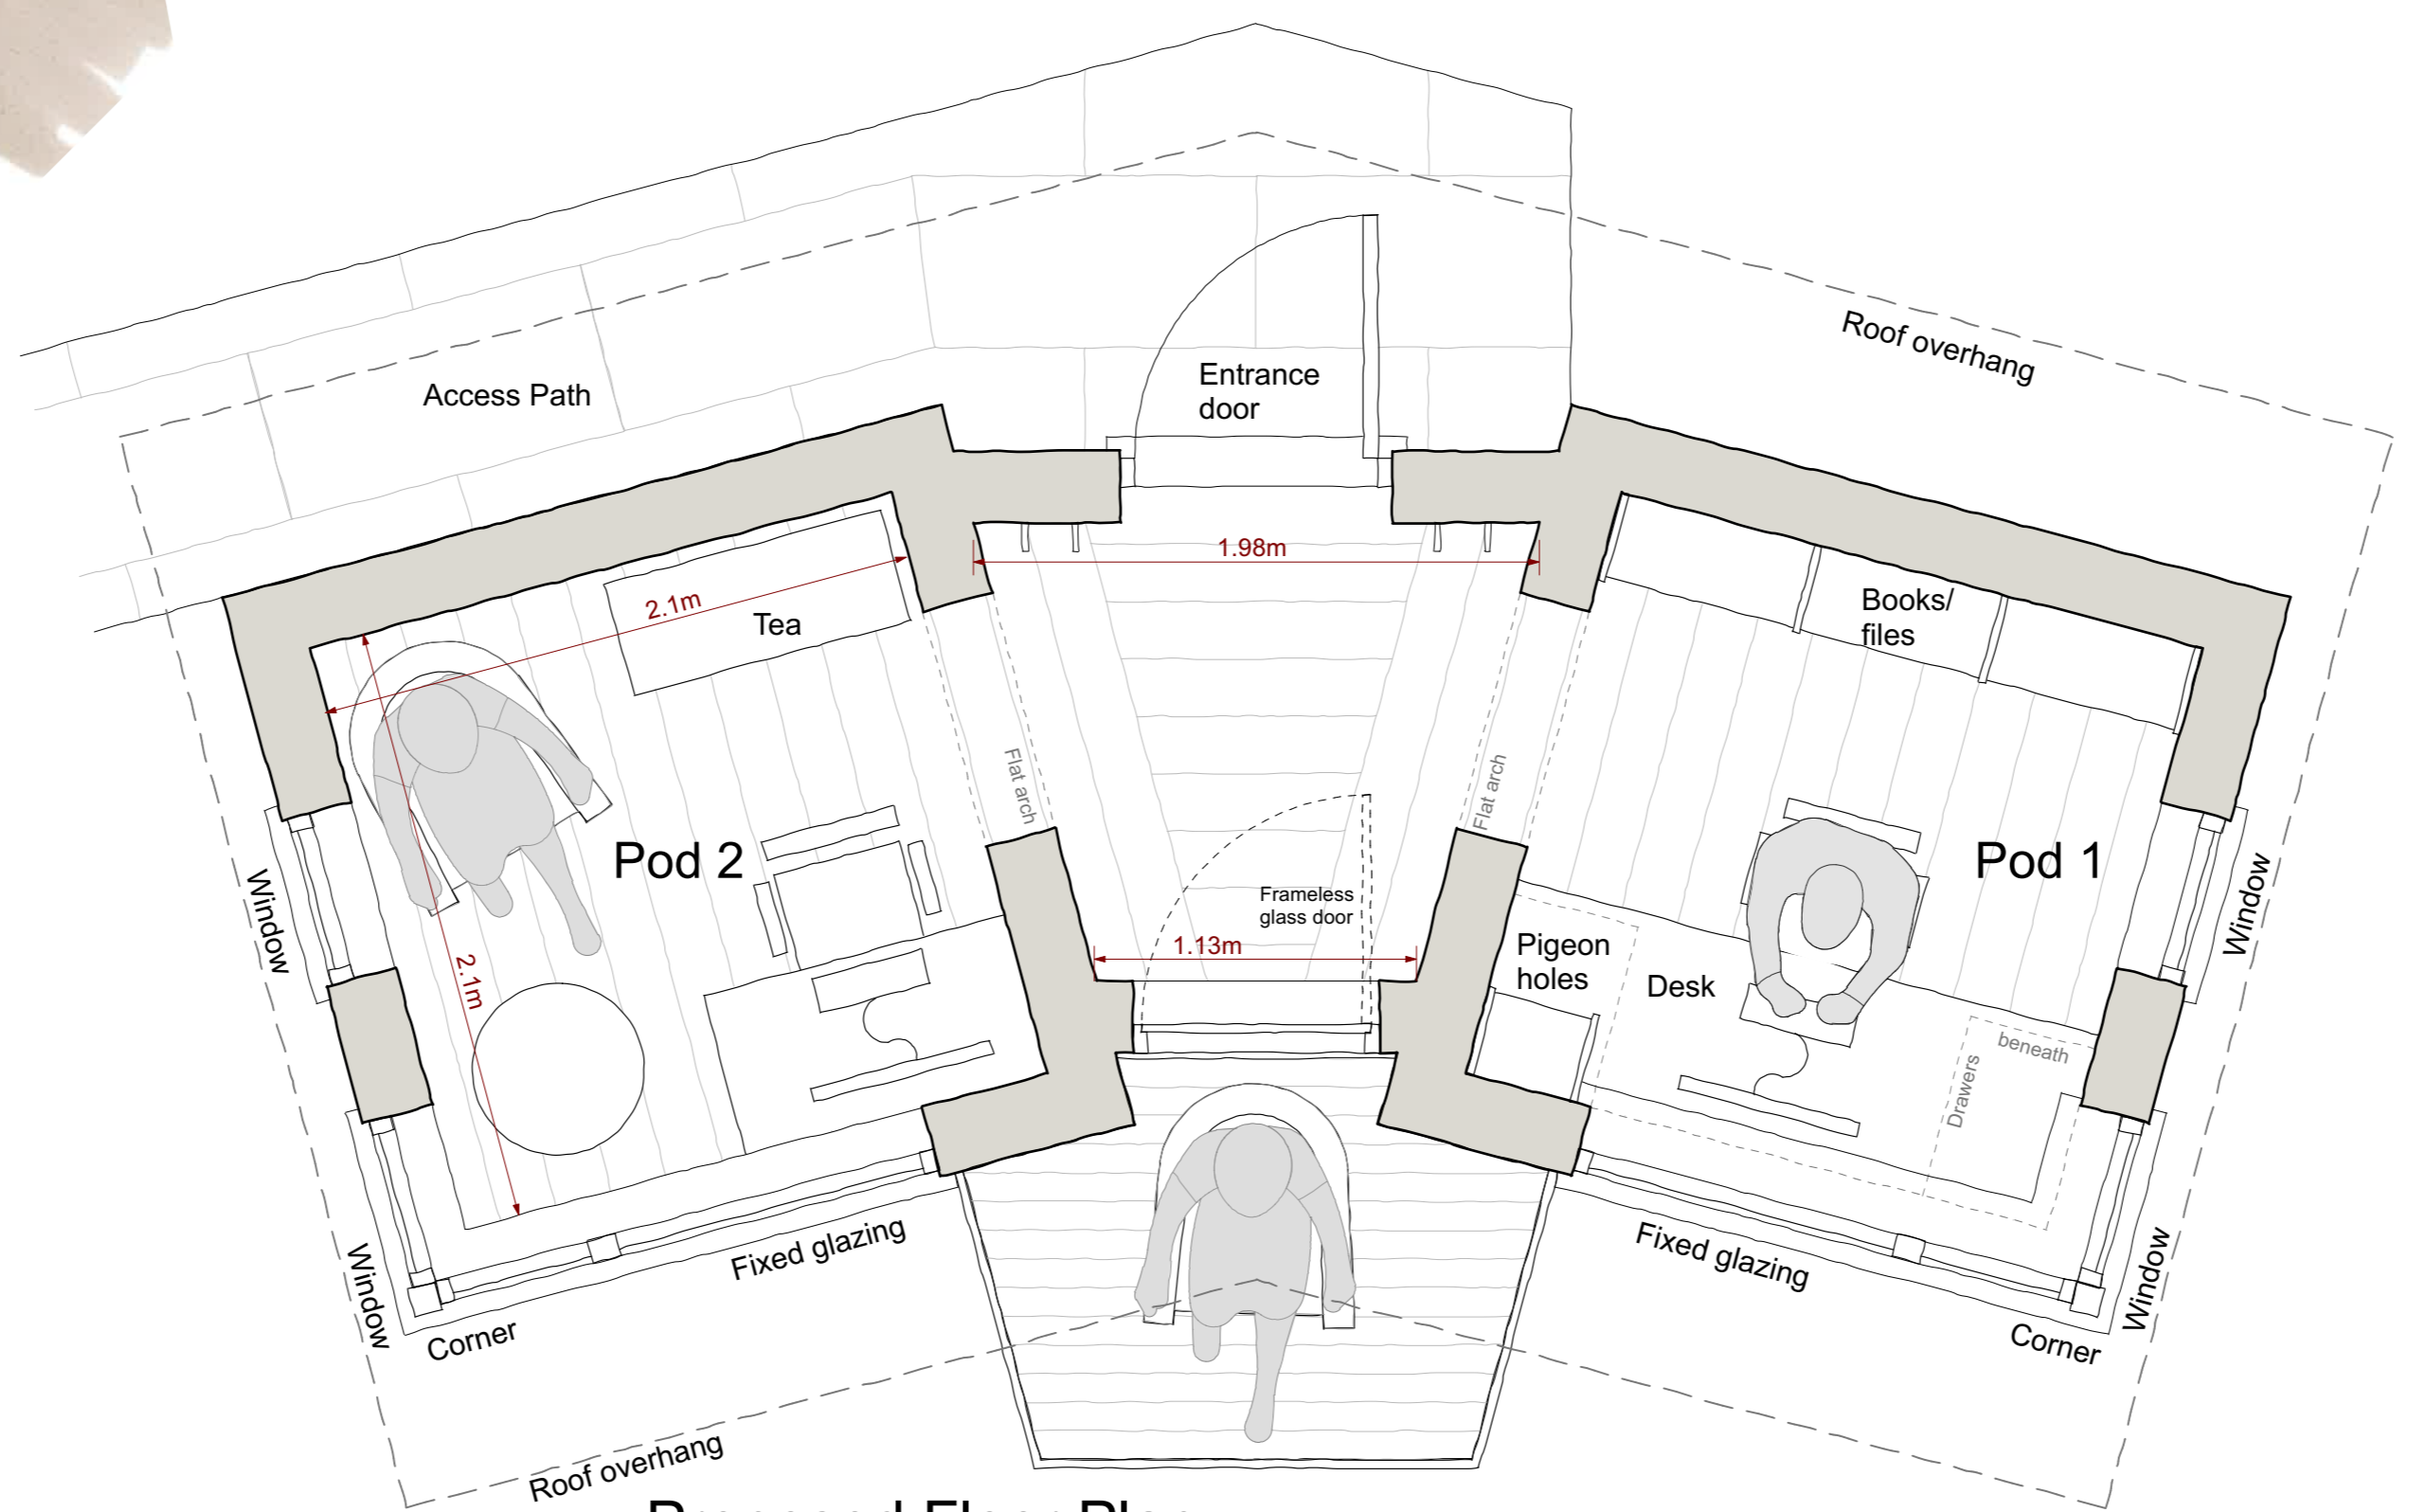

Proposed Floor Plan

Scale 1:25 @ A1
 Metres
 0 1 2

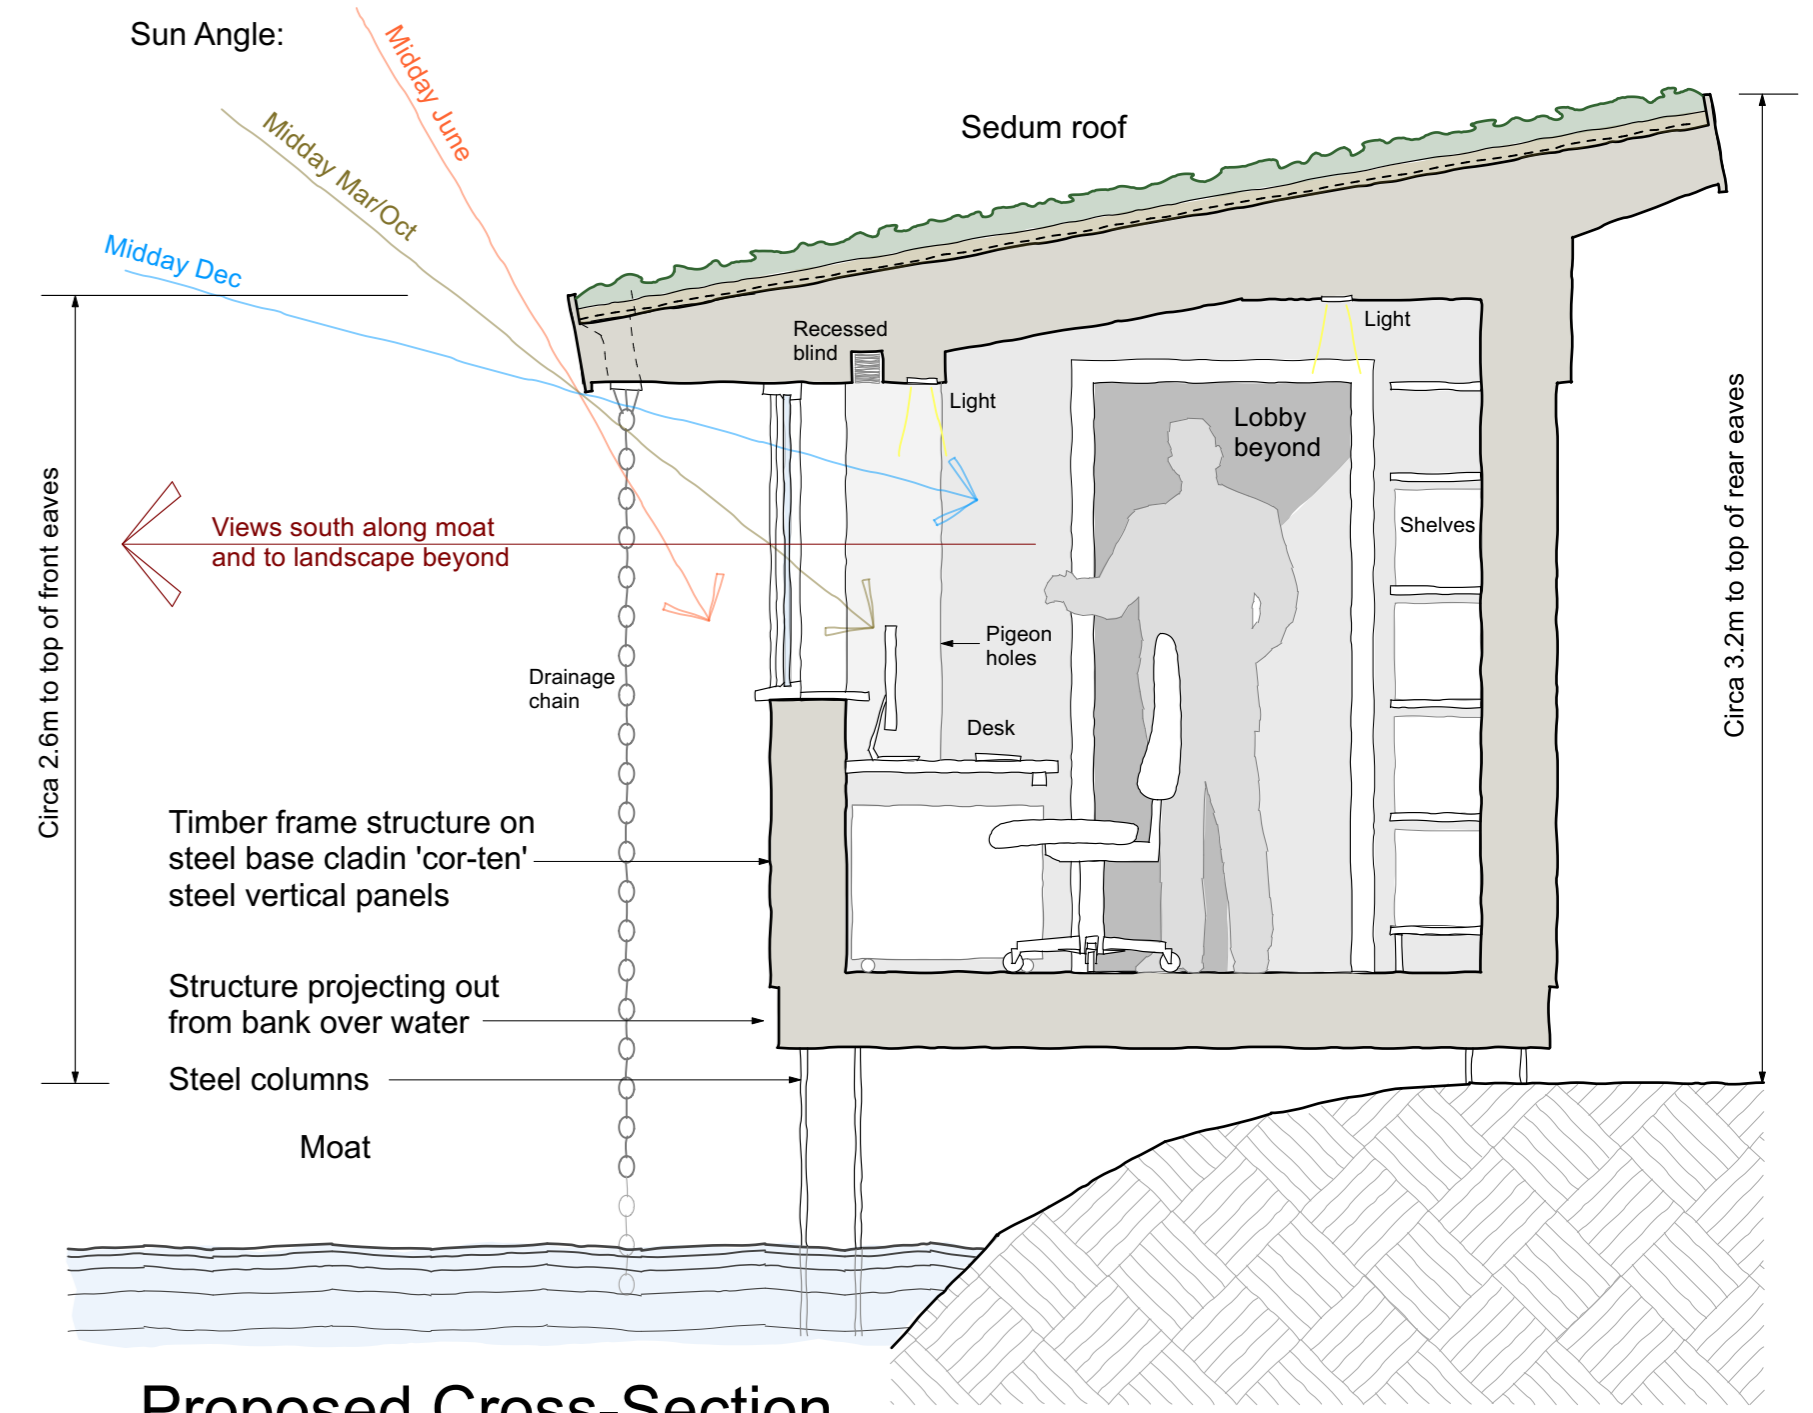

Proposed Cross-Section


Scale 1:25 @ A1
 Metres
 0 1 2

Contractor is responsible for all setting out and must check dimensions on site before work is put in hand. Written dimensions only to be taken, this drawing must not be scaled. JAP Architects to be immediately notified of suspected omissions or discrepancies. ©	Revisions	Revisions

J.A.P. Architects

Market Hill, Clare, Suffolk CO10 8NN

T: 01787 279490
 E: enquiries@japarchitects.co.uk
 W: www.japarchitects.co.uk

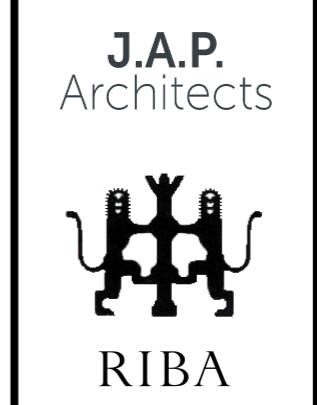

Project	Home Office Pods at Gulling Green for Mr G Baber		
Title	Proposed Site Plan, Floor Plan, Section and Sketches		
Scale	1 : 25/ 100 @ A1	Date	March 2021
Drawing No.	20045 - 02		Revisions