



- Boundary trees and hedge beyond
- Recently planted garden trees at each side of moat.
- Green roof - sedum of similar
- Galvanised steel edge trims to roof
- Powder coated steel windows
- Roof to drain into moat via two outlets discharging to rigid chain
- 'Corten' steel cladding (oxidised steel, natural earthy rust colour)
- Projecting deck with frameless glass guarding
- Support structure in 'I'-section steel beams and columns taken into bottom of moat

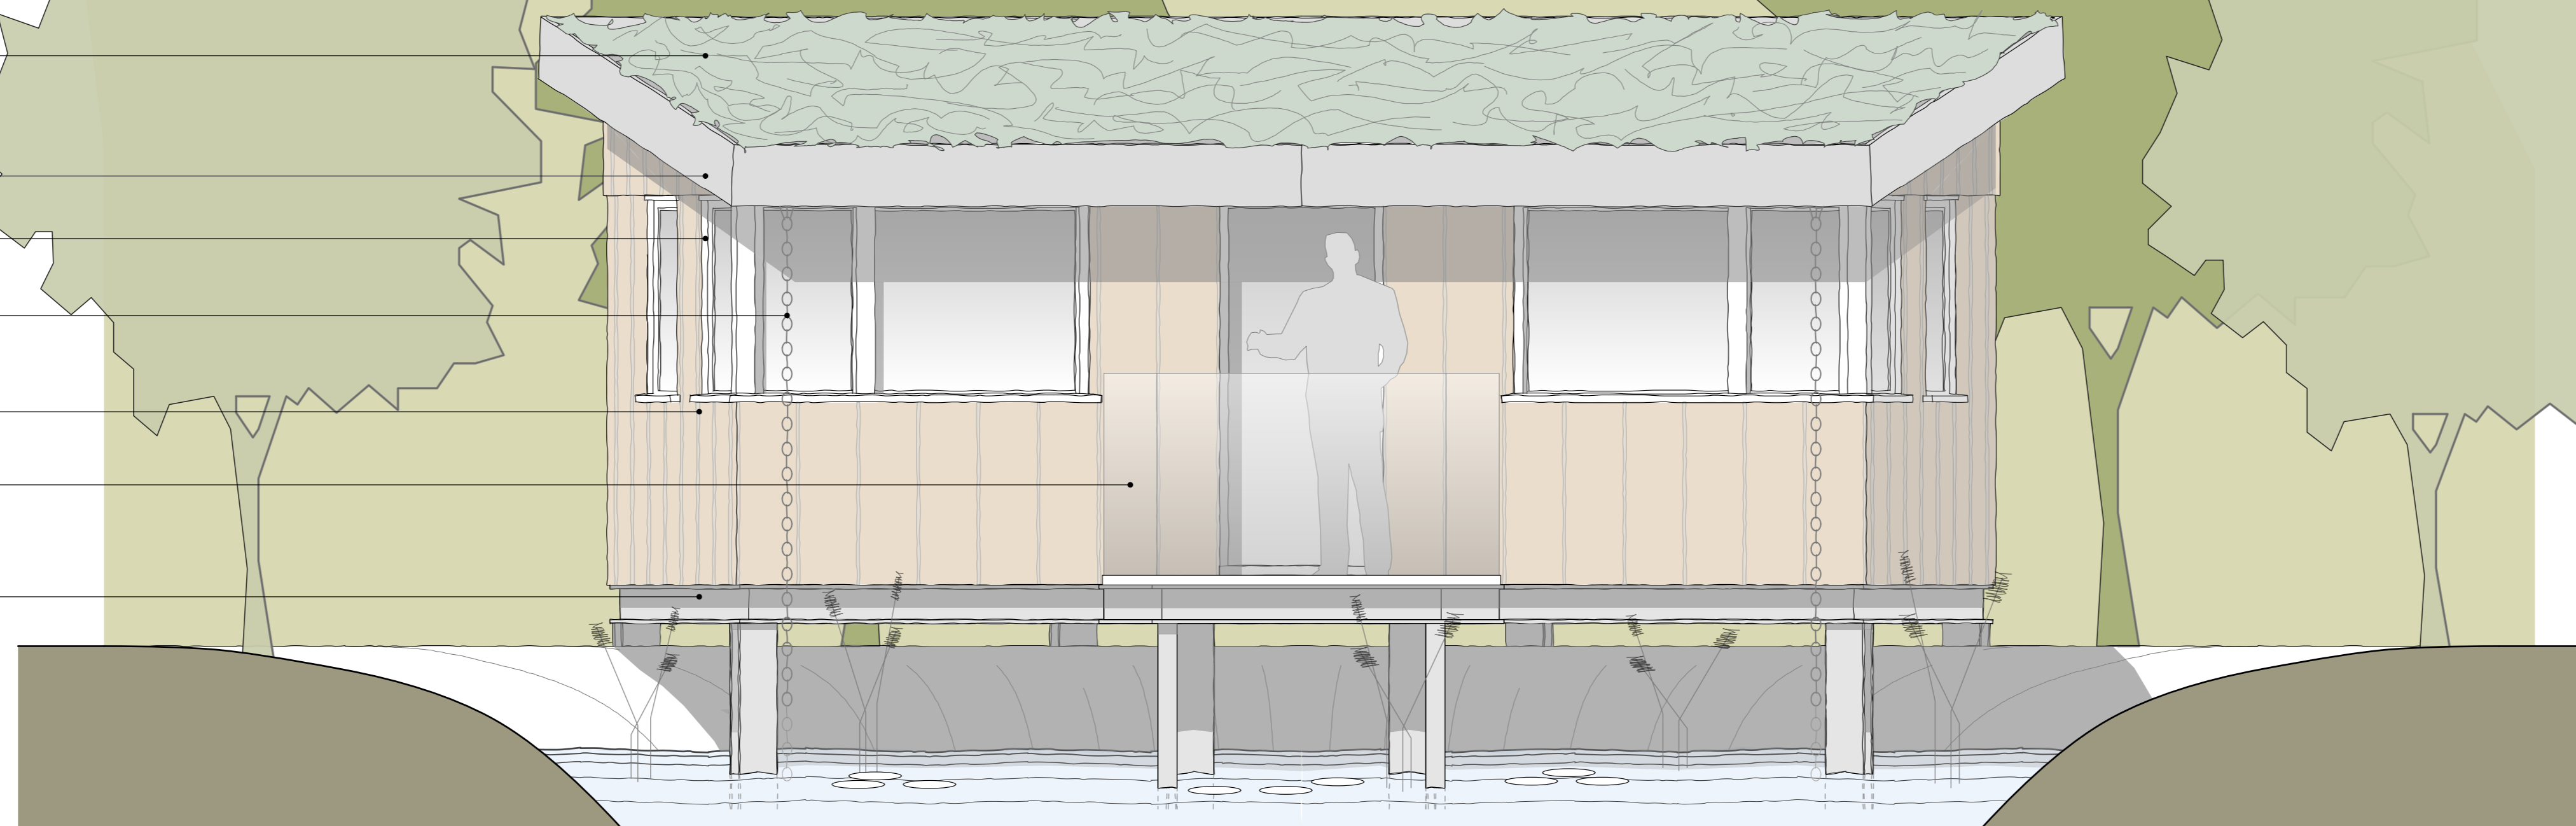


Proposed Front (south) Elevation

Scale 1:25 @A1

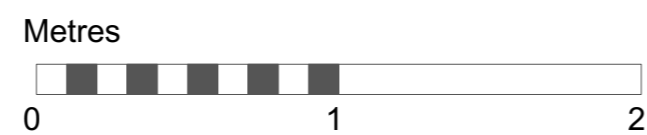

Cranked element beyond

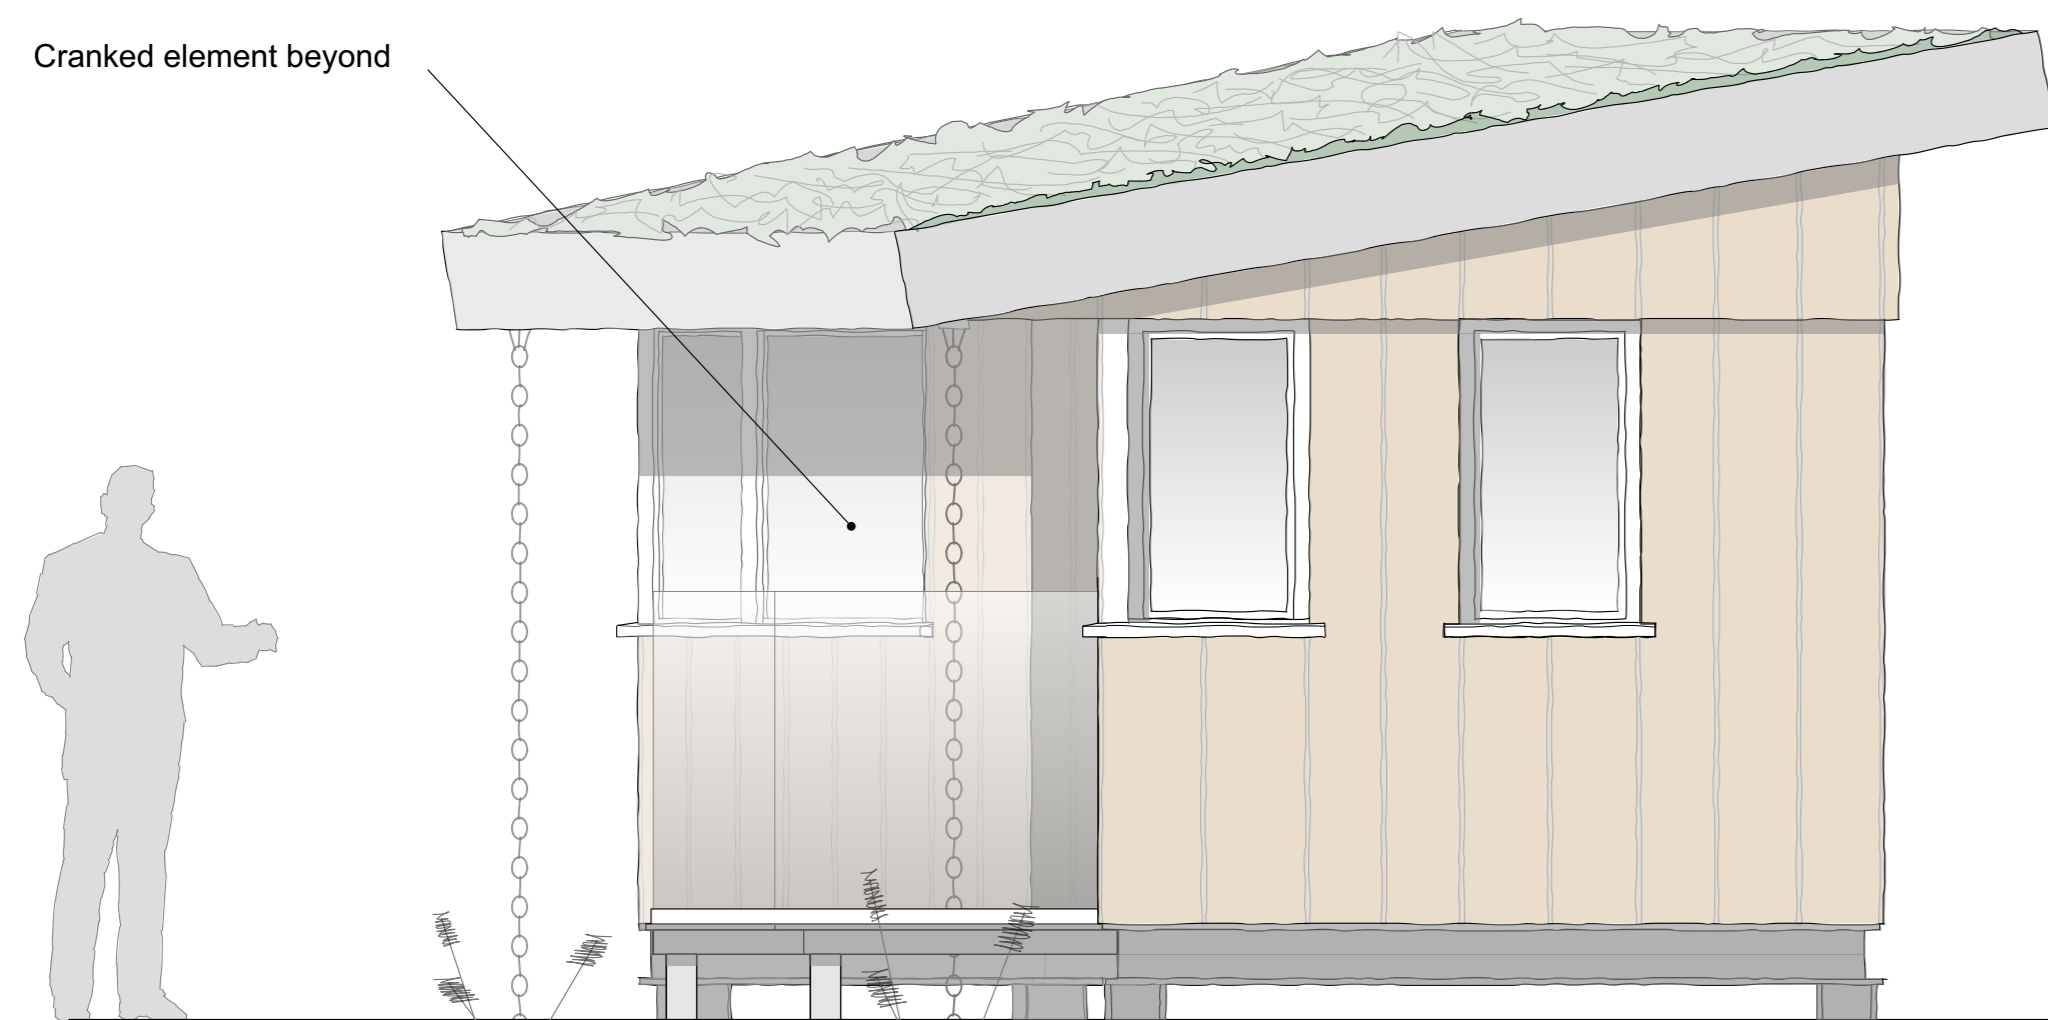


Proposed Side (east) Elevation

Perpendicular to flat face of 'Pod 1'

(Note: West Elevation/Pod 2 Handed)

Scale 1:25 @A1

Rear inset wall and eaves soffit clad in natural oak

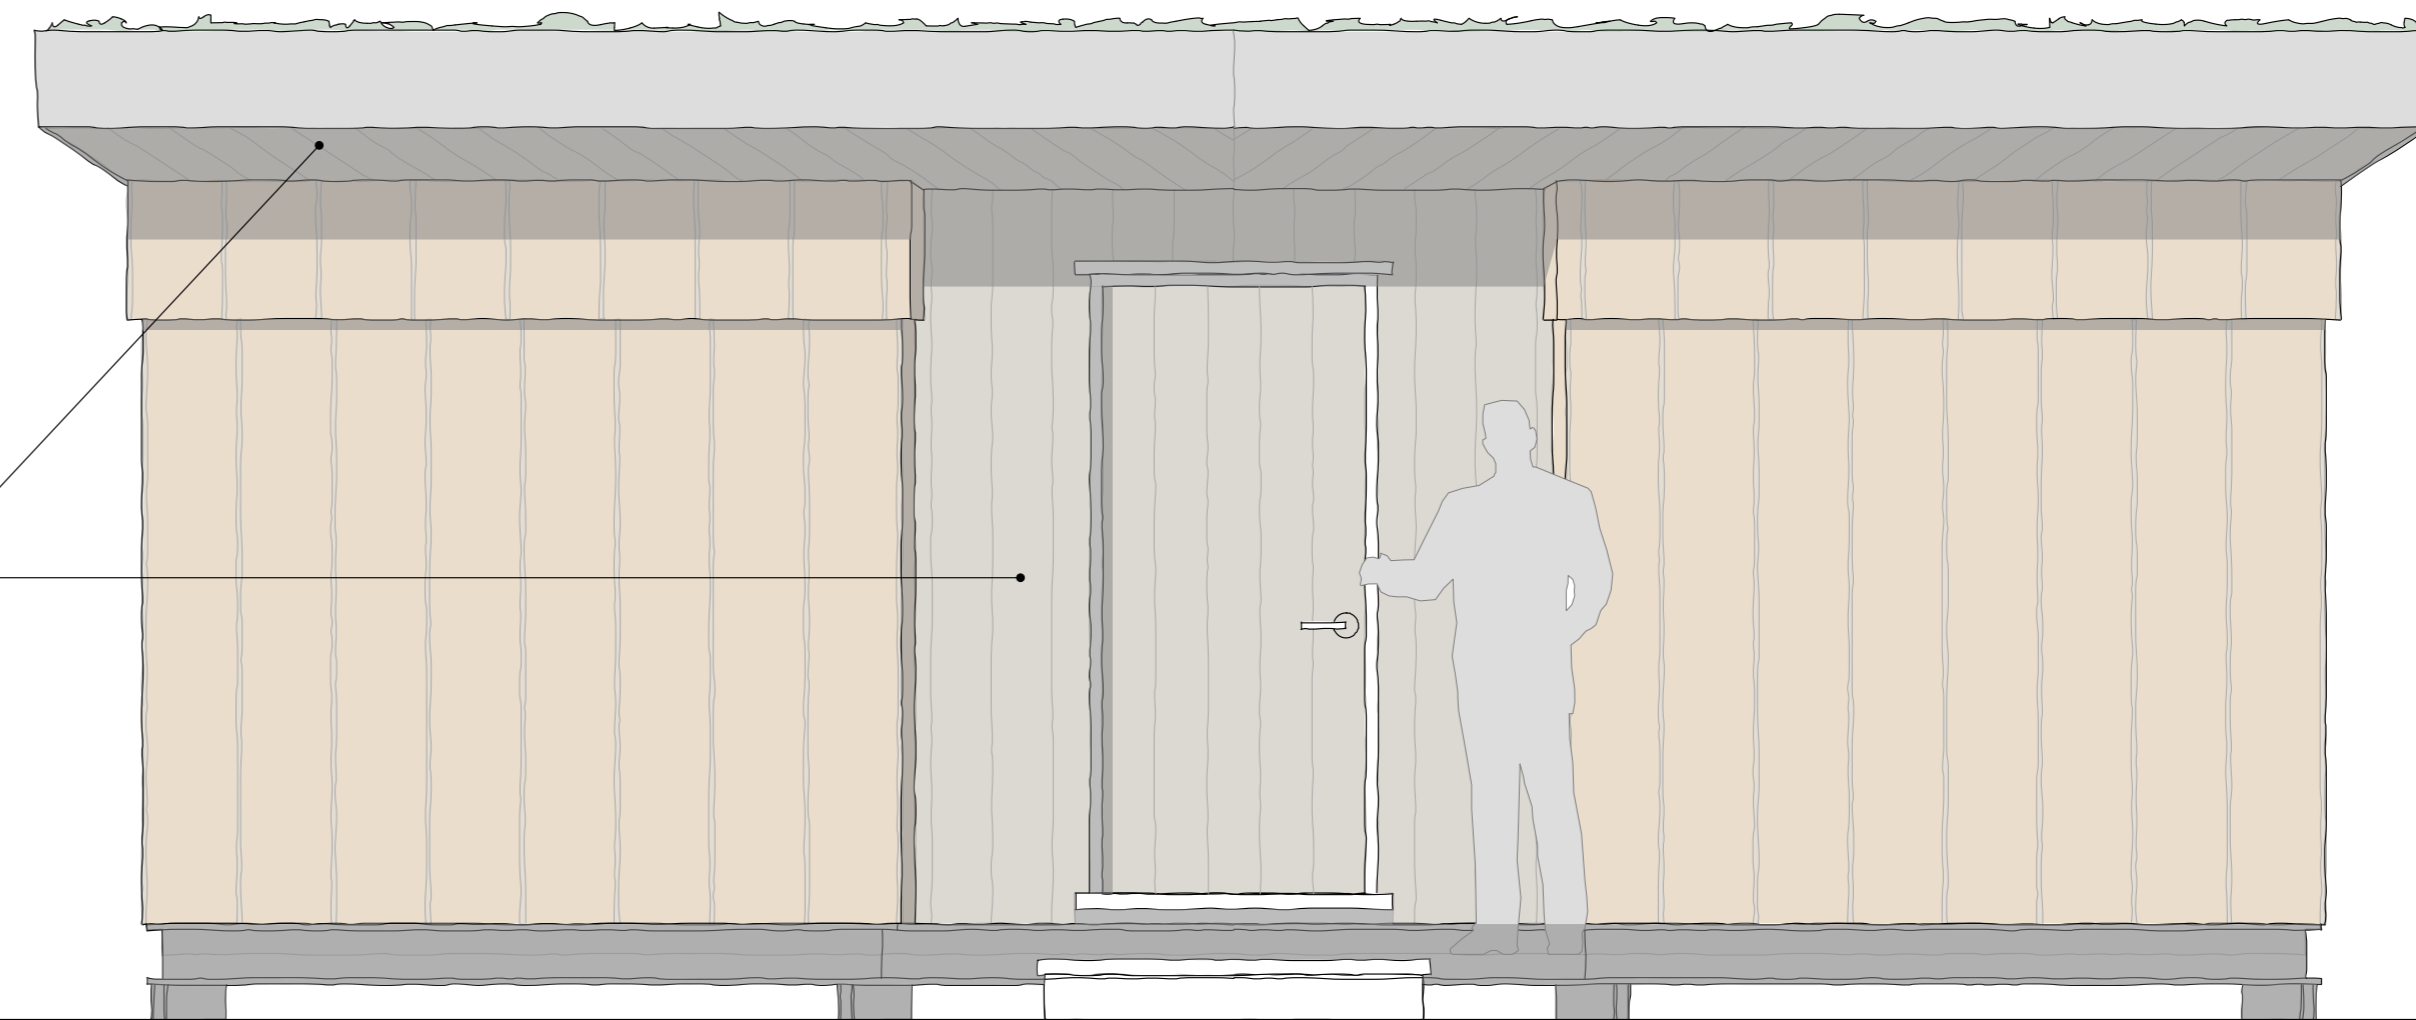

Proposed Rear (north) Elevation

Scale 1:25 @A1

Contractor is responsible for all setting out and must check dimensions on site before work is put in hand. Written dimensions only to be taken, this drawing must not be scaled. JAP Architects to be immediately notified of suspected omissions or discrepancies. ©


Revisions	

Revisions	

J.A.P. Architects

Market Hill, Clare, Suffolk CO10 8NN

T: 01787 279490
E: enquiries@japarchitects.co.uk
W: www.japarchitects.co.uk

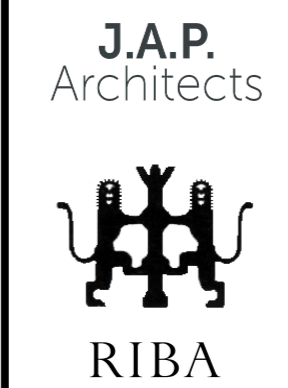

Project Home Office Pods at Gulling Green for Mr G Baber

Title **Proposed Elevations**

Scale 1 : 25/ 100 @ A1 Date March 2021 Revisions

Drawing No. **20045 - 03**