





FRONT ELEVATION


Scale 1:100 (m)
0 1 2 3 4 5

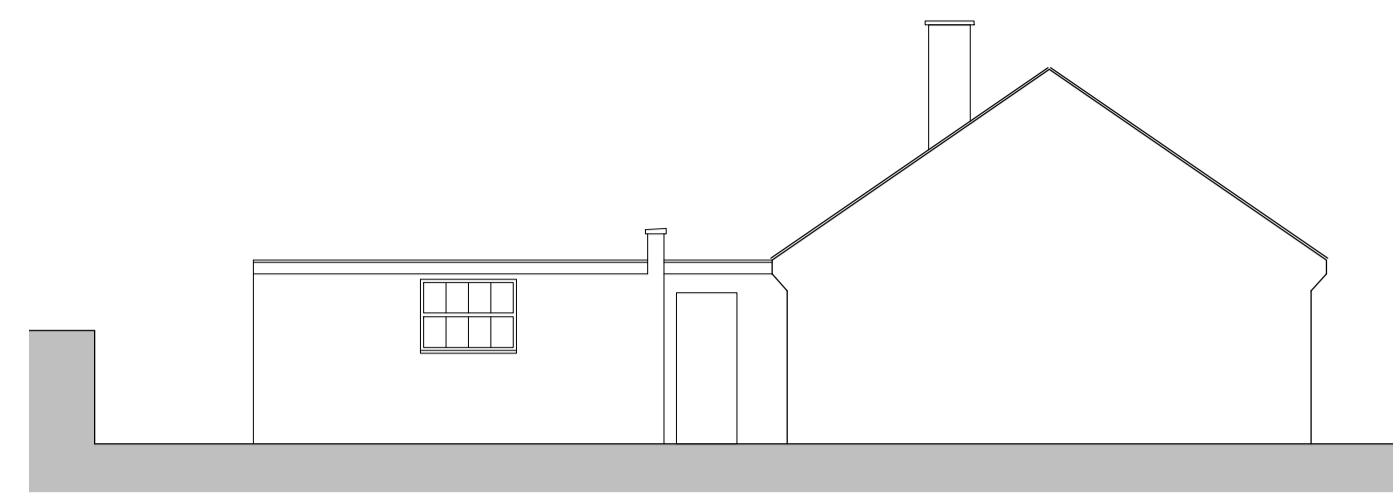

SIDE ELEVATION

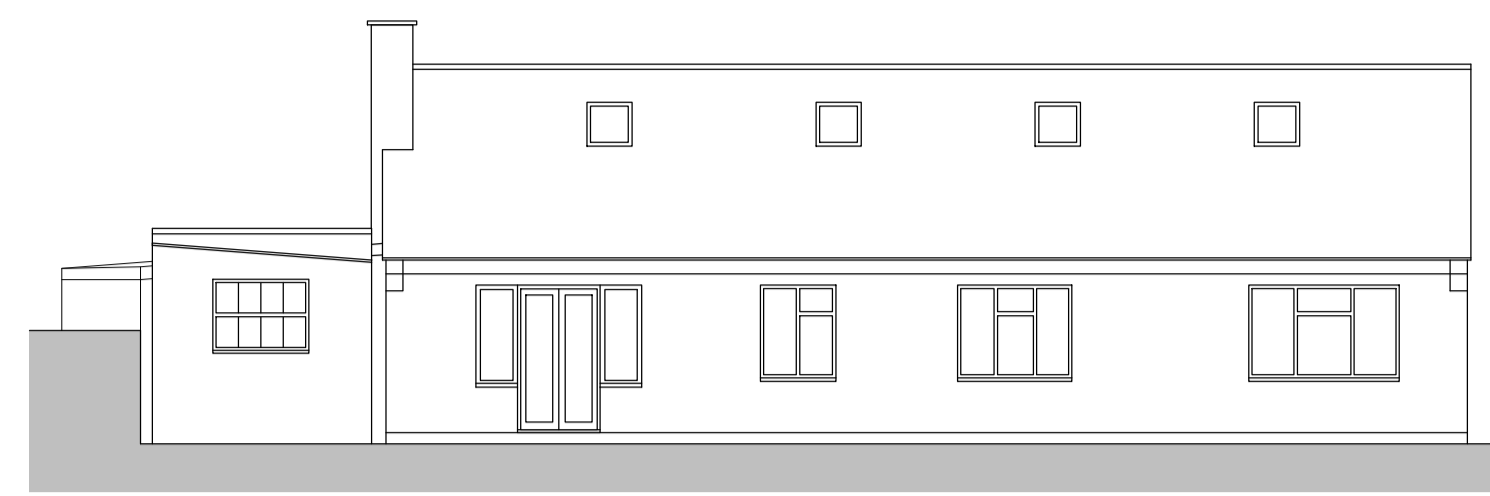


REAR ELEVATION

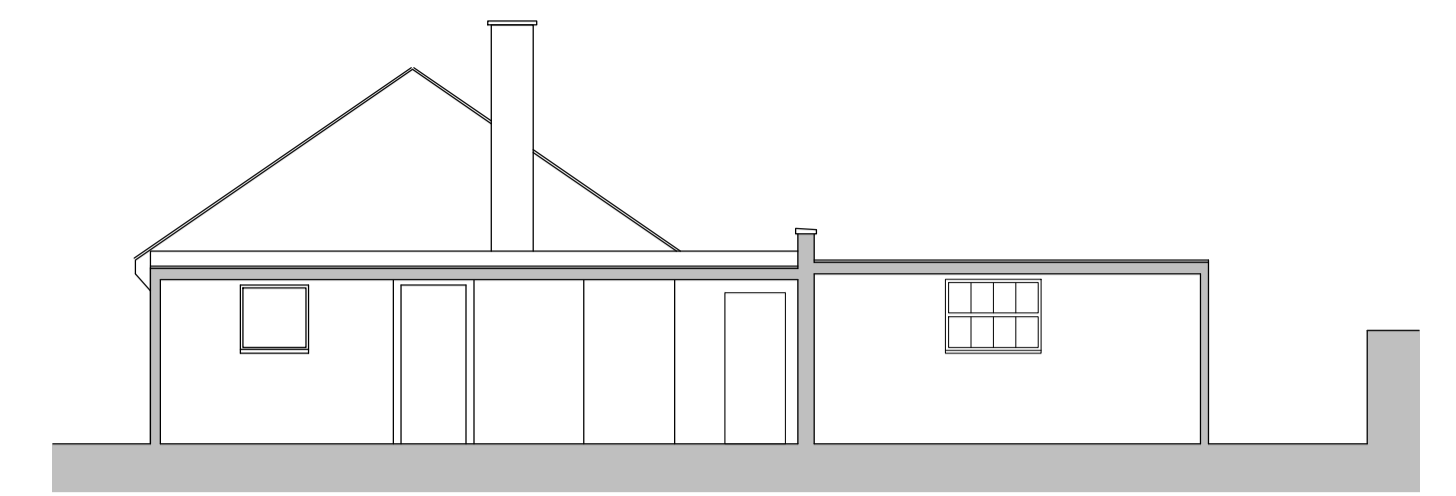

SIDE ELEVATION

Scale 1:100 (m)
0 1 2 3 4 5

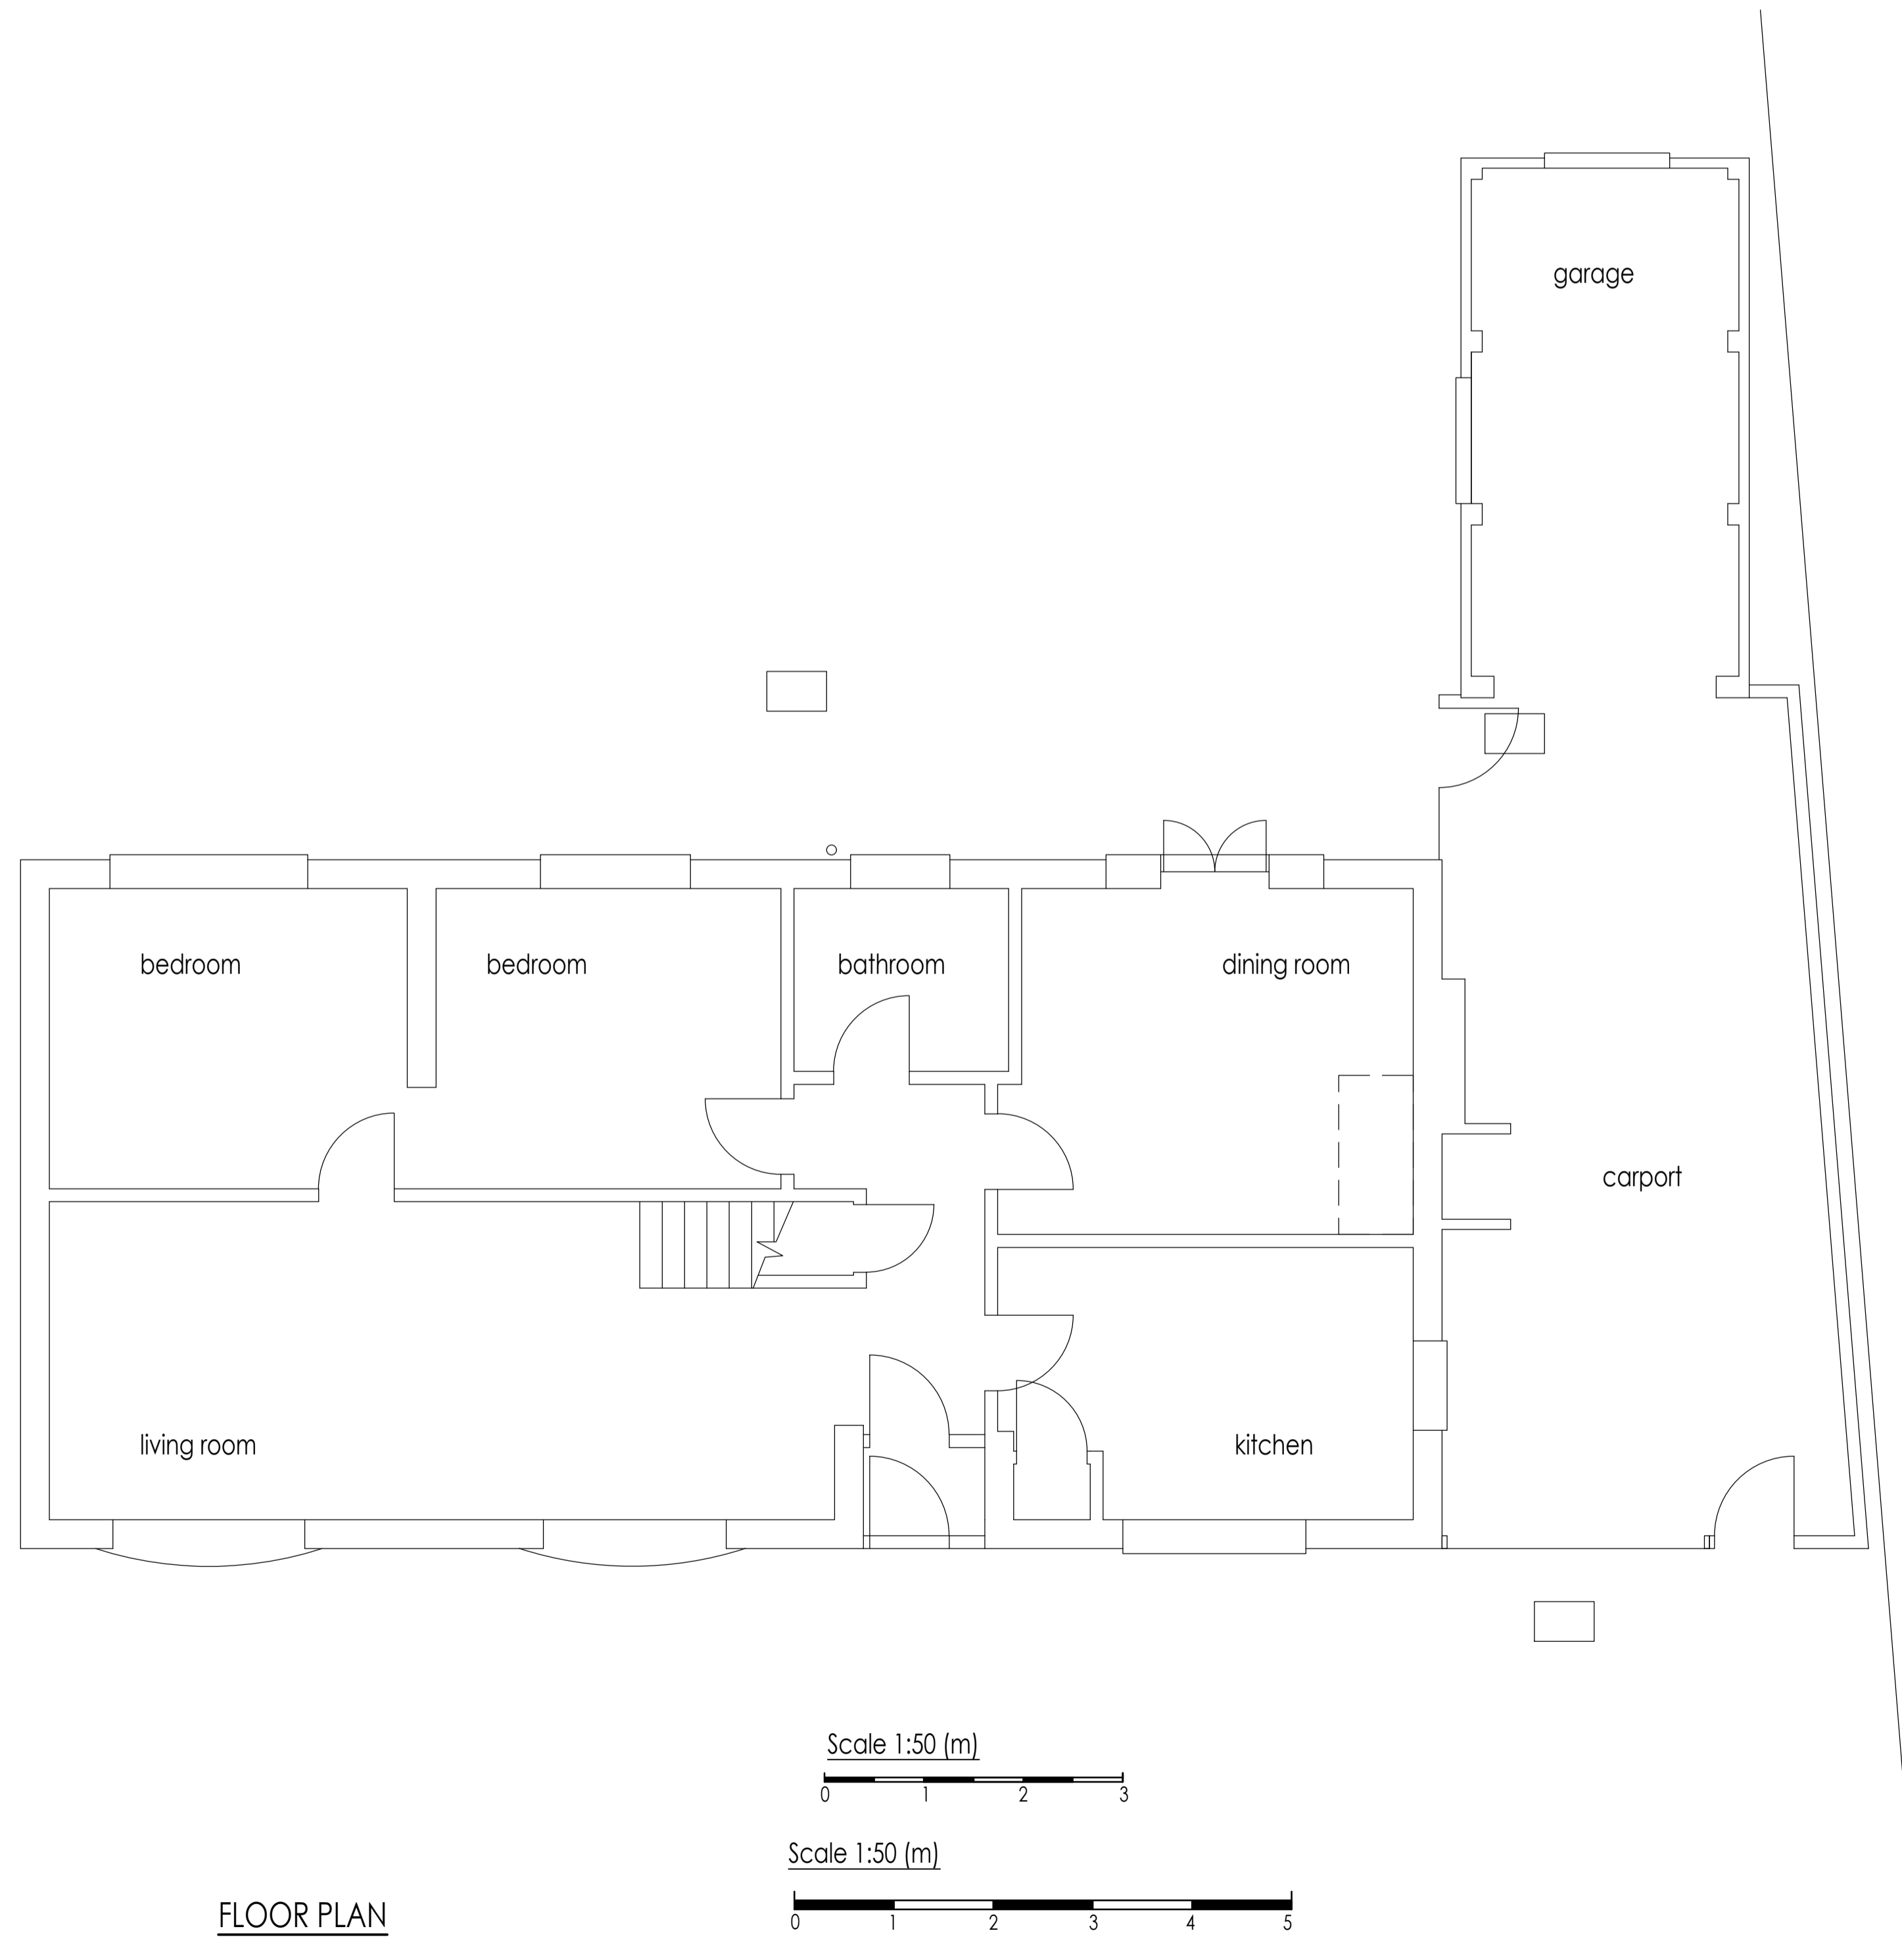

FLOOR PLAN

Scale 1:50 (m)
0 1 2 3

Scale 1:50 (m)
0 1 2 3 4 5


Whymark & Moulton
 Chartered Surveyors &
 Building Engineers
 14 Cornard Road, Sudbury,
 Suffolk. CO10 2XA
 Tele: 01787 371371
 

Project
GOLDEN DENE
SUDBURY ROAD
LITTLE WHELNETHAM
AS EXISTING
 Scale **1:50, 1:100** Date **Mar 2021**
 Drawing No **21/038 - 01**

Amendments