





Scale 1:100 (m)
 0 1 2 3 4 5

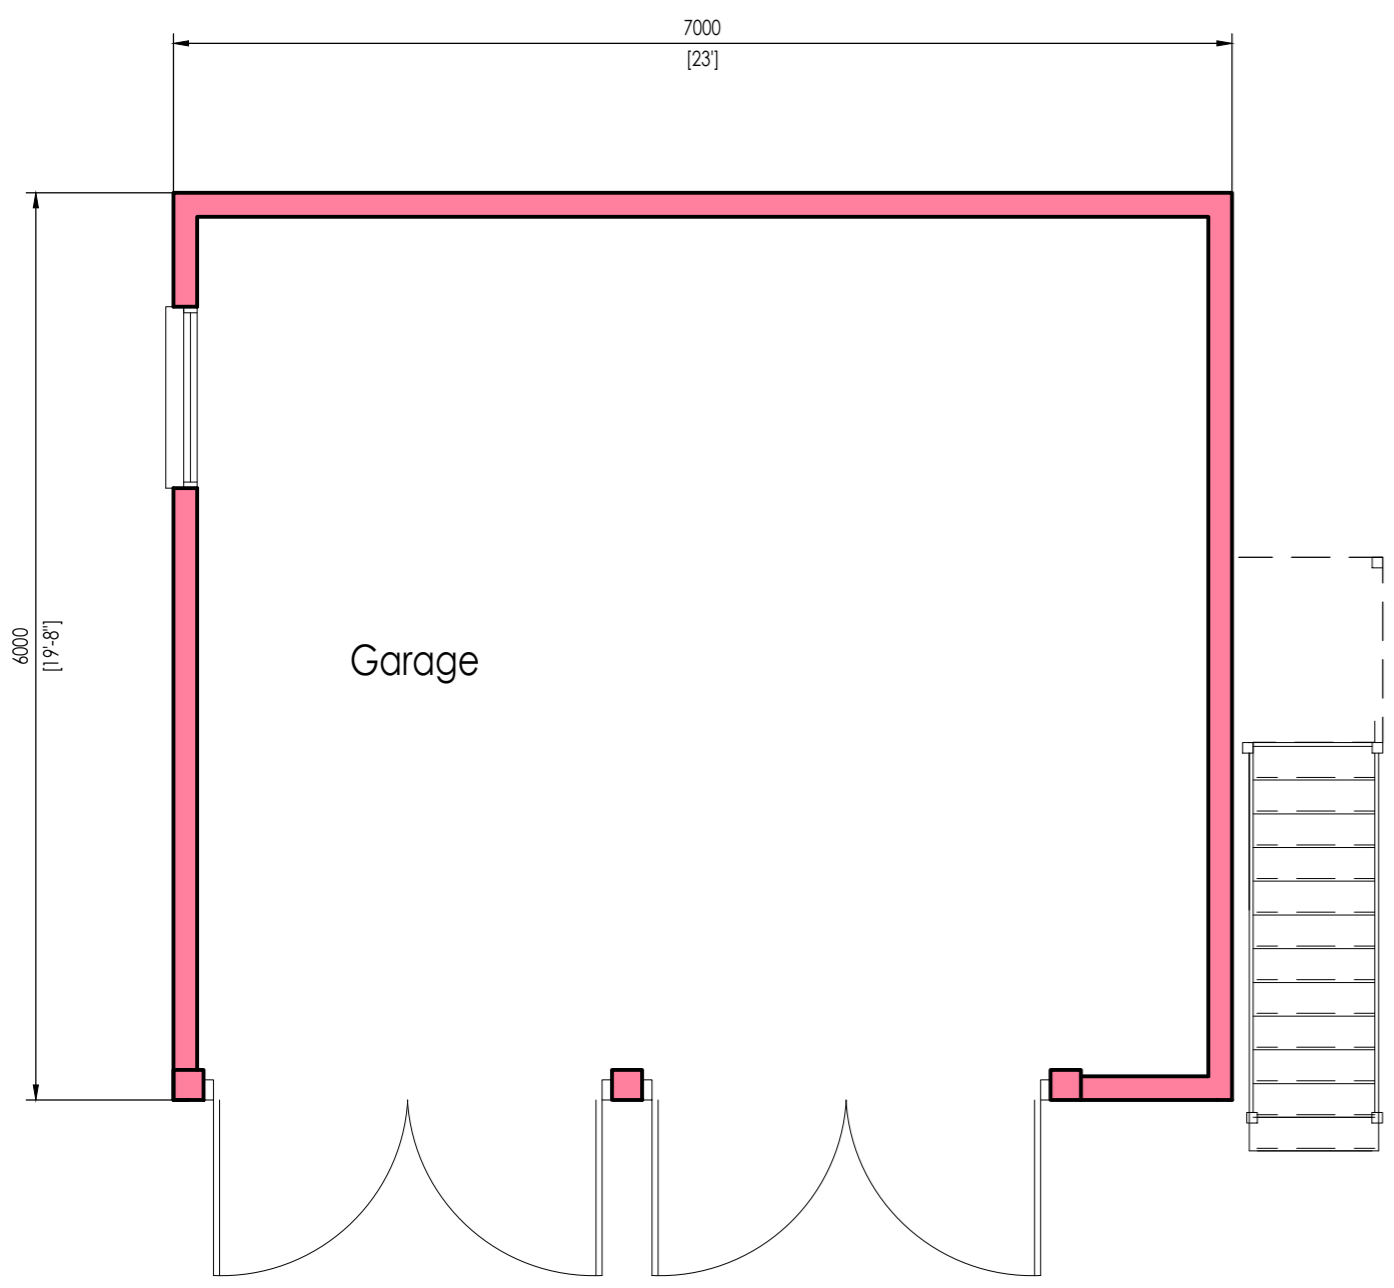

FLOOR PLAN

Scale 1:50 (m)
 0 1 2 3 4 5

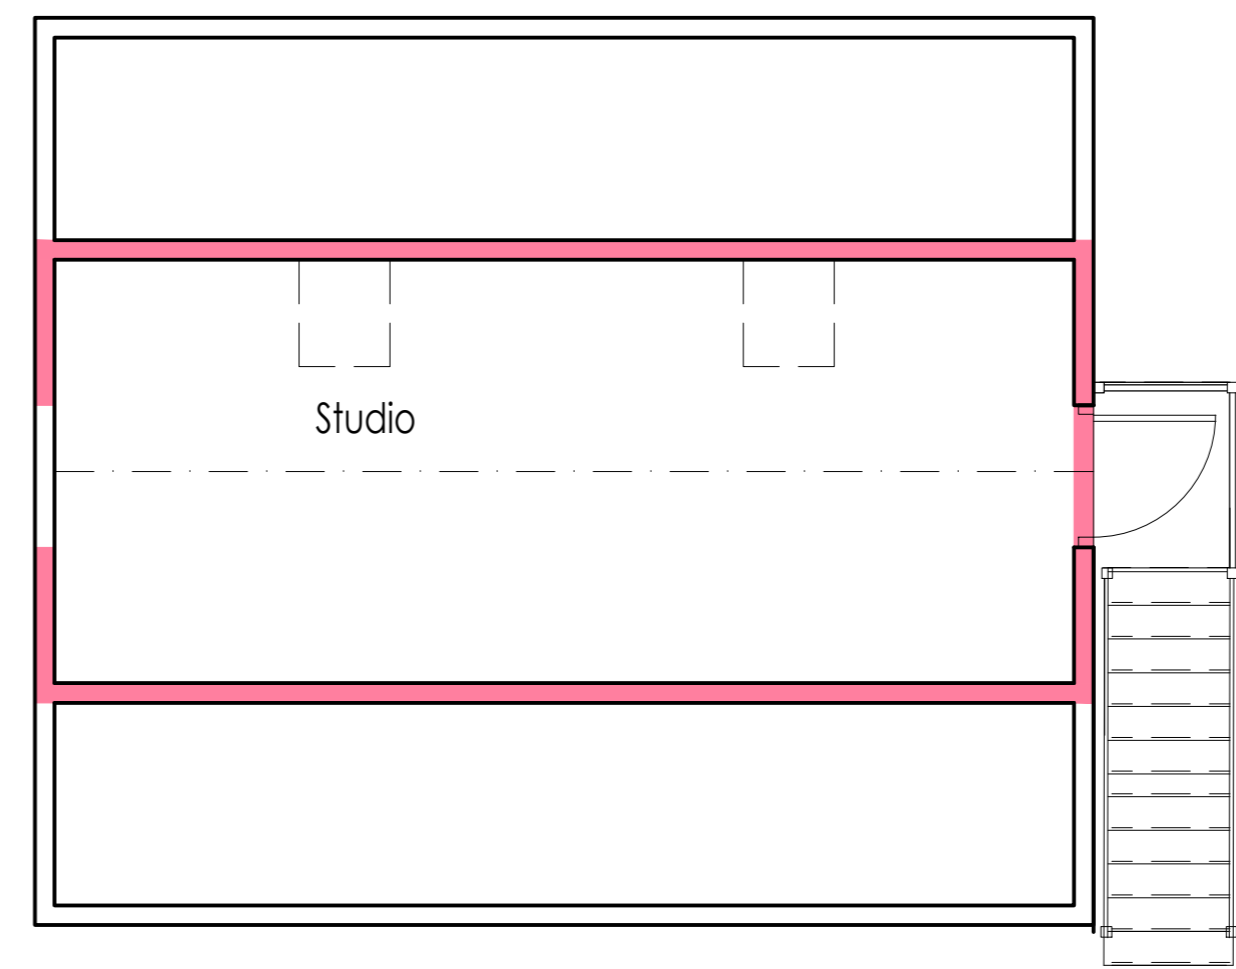

ATTIC PLAN


Whymark & Moulton
 Chartered Surveyors &
 Building Engineers
 14 Cornard Road, Sudbury,
 Suffolk. CO10 2XA
 Tel: 01787 371371



Project **PROPOSED GARAGE**
GOLDEN DENE
SUDBURY ROAD
LITTLE WELNETHAM

Scale **1:50, 1:100** Date **March 2021**
 Drawing No **21/038-03**

Amendments