




SIDE ELEVATION

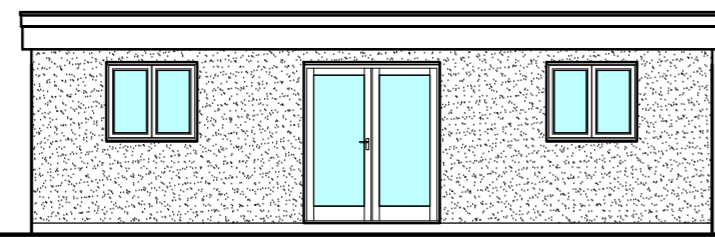

FRONT ELEVATION


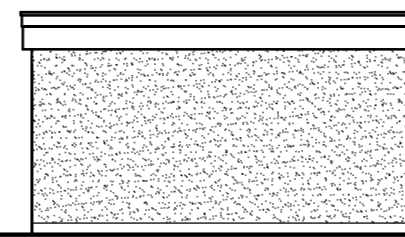


SIDE ELEVATION

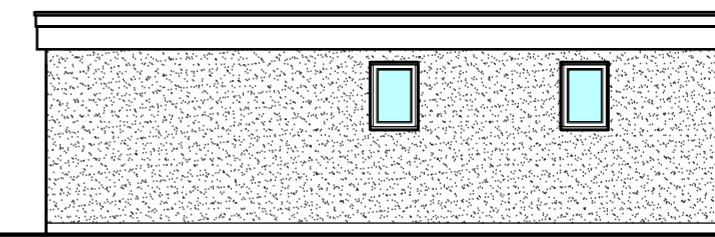

REAR ELEVATION

Scale 1:100 (m)

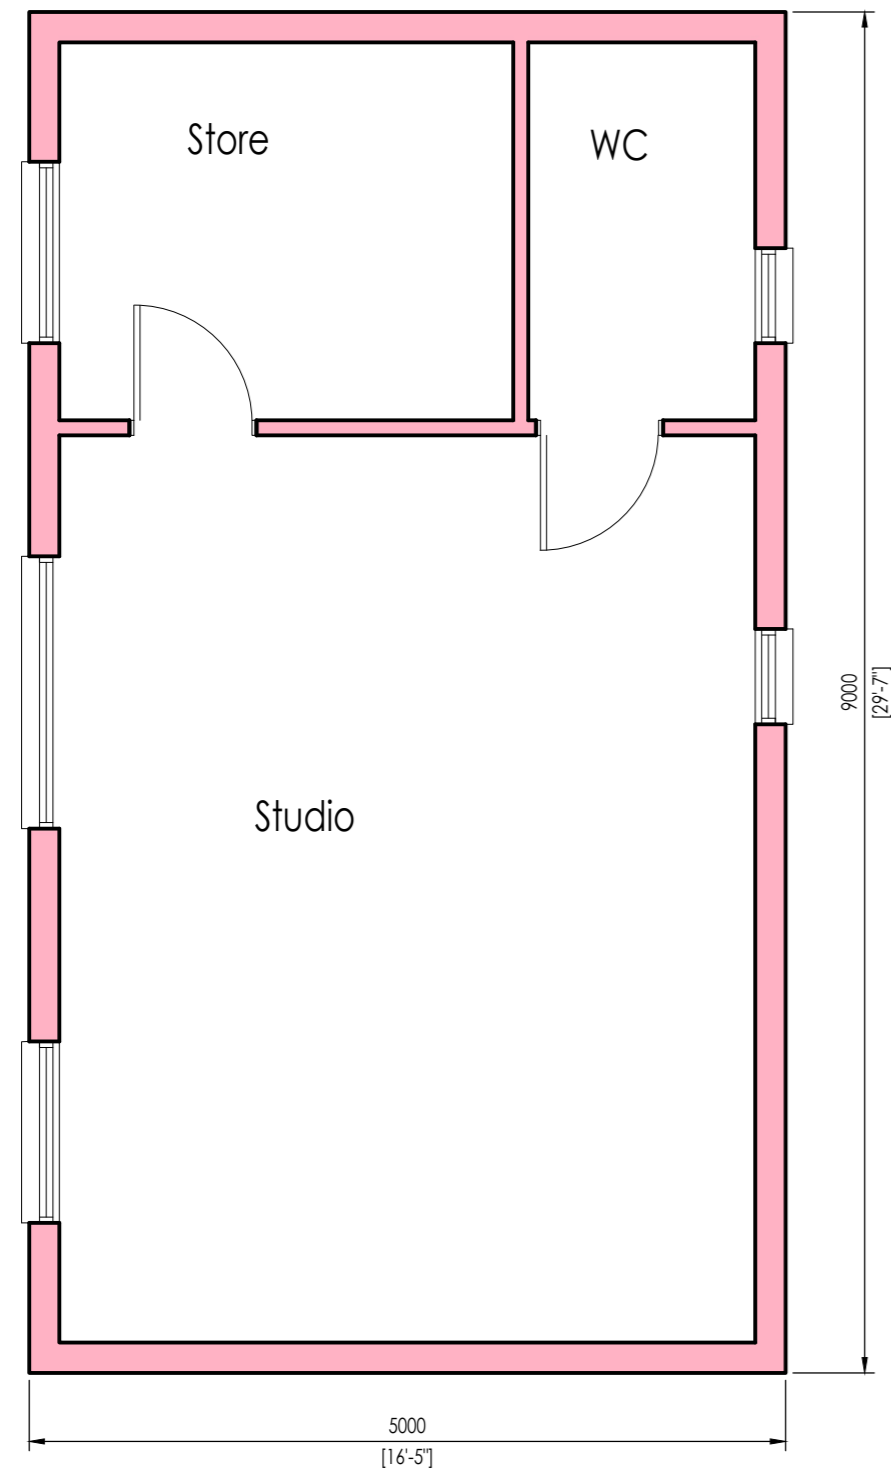 

FLOOR PLAN

**Whymark & Moulton**  
 Chartered Surveyors &  
 Building Engineers

14 Cornard Road, Sudbury,  
 Suffolk. CO10 2XA

Tele: 01787 371371




Project **PROPOSED GARDEN STUDIO**  
**GOLDEN DENE**  
**SUDBURY ROAD**  
**LITTLE WELNETHAM**

Scale **1:50, 1:100** Date **March 2021**

Drawing No **21/038-04**

Amendments