



FRONT ELEVATION


Scale 1:100 (m)  
0 1 2 3 4 5

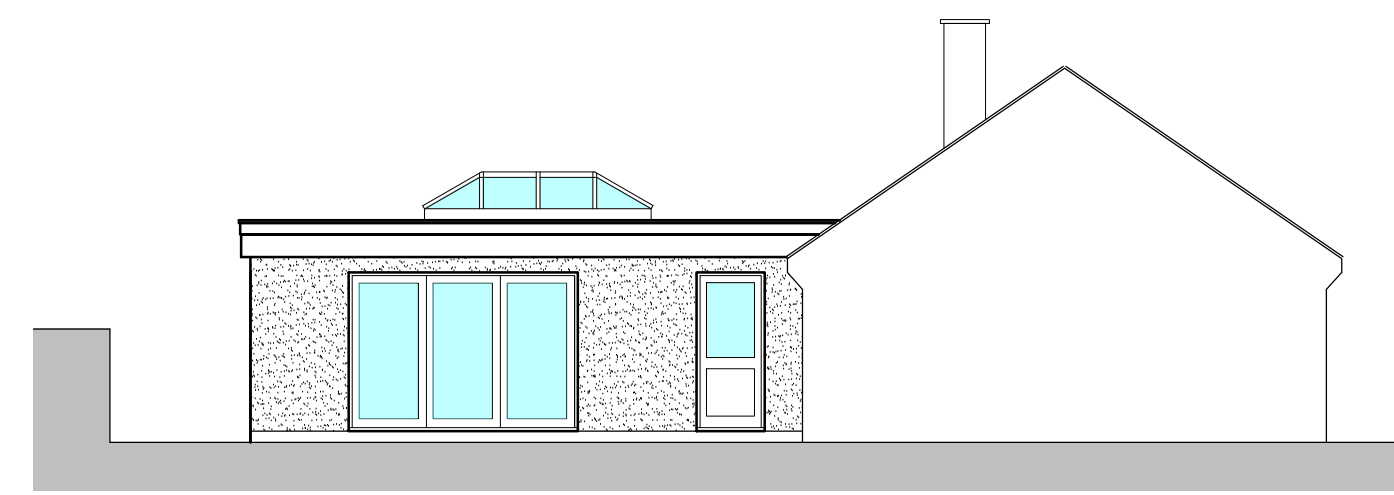

SIDE ELEVATION

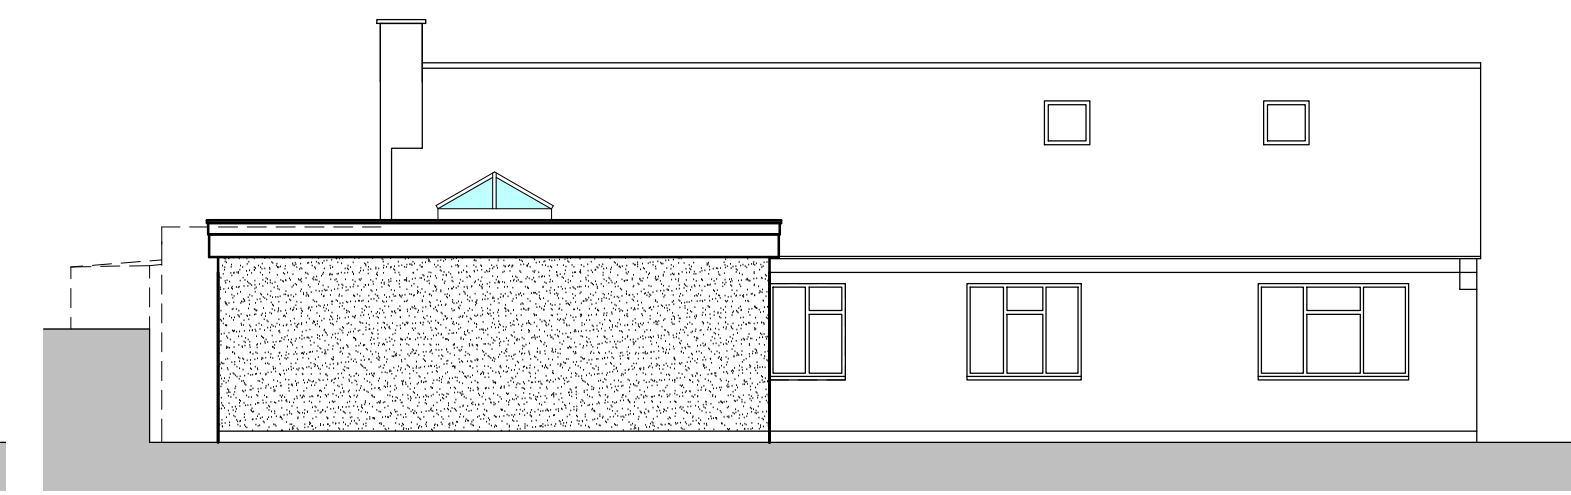


REAR ELEVATION

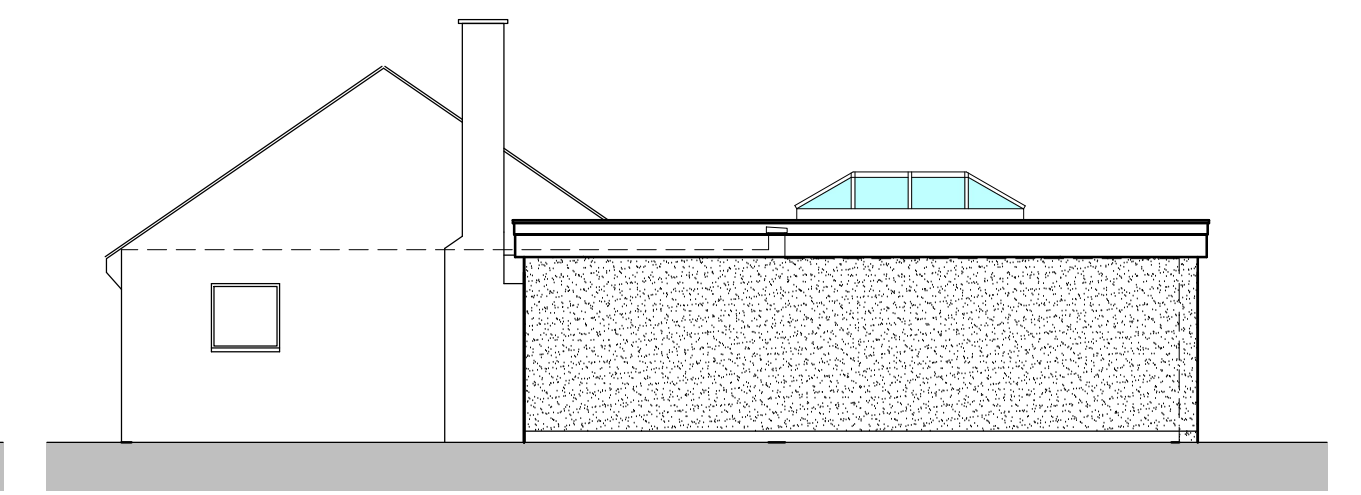

SIDE ELEVATION

Scale 1:100 (m)  
0 1 2 3 4 5

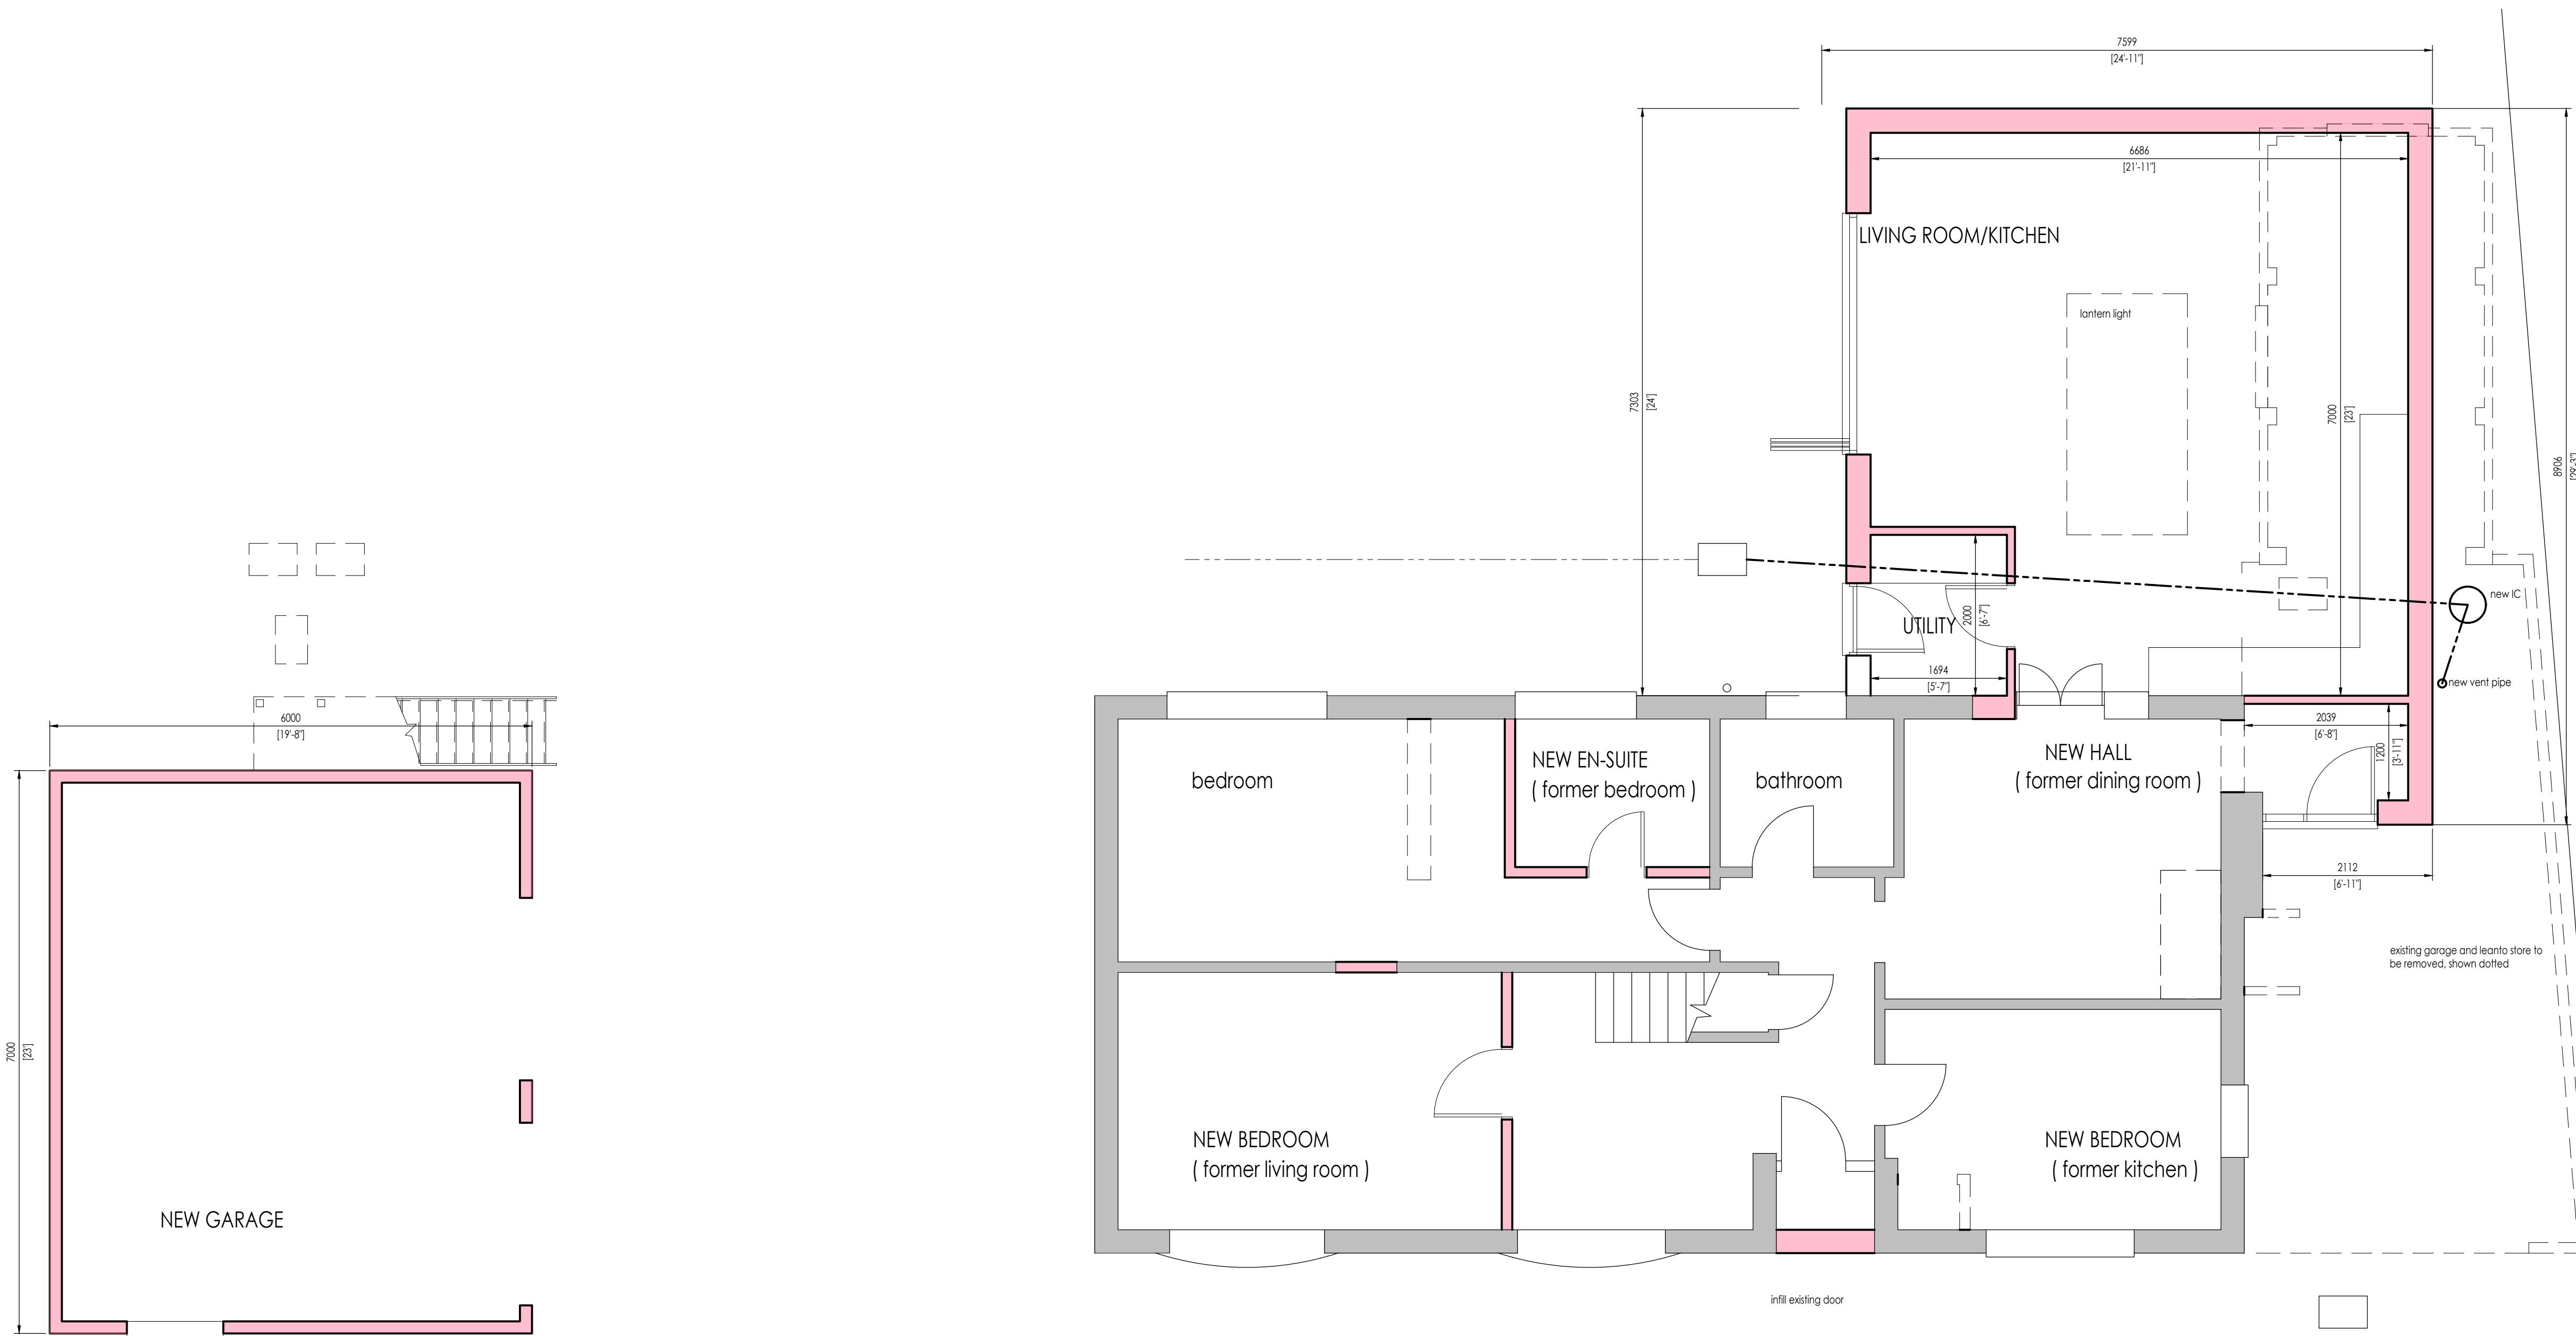

Scale 1:50 (m)  
0 1 2 3

FLOOR PLAN

Scale 1:50 (m)  
0 1 2 3 4 5

**Whymark & Moulton**  
Chartered Surveyors & Building Engineers

**RICS**

14 Cornard Road, Sudbury,  
Suffolk. CO10 2XA

Tele: 01787 371371




Project  
**PROPOSED EXTENSION  
GOLDEN DENE  
SUDBURY ROAD  
LITTLE WELNETHAM**

**AS PROPOSED**

Scale **1:50, 1:100** Date **Mar 2021**

Drawing No **21/038 - 02**

Amendments