





PROPOSED FRONT ELEVATION




PROPOSED REAR ELEVATION

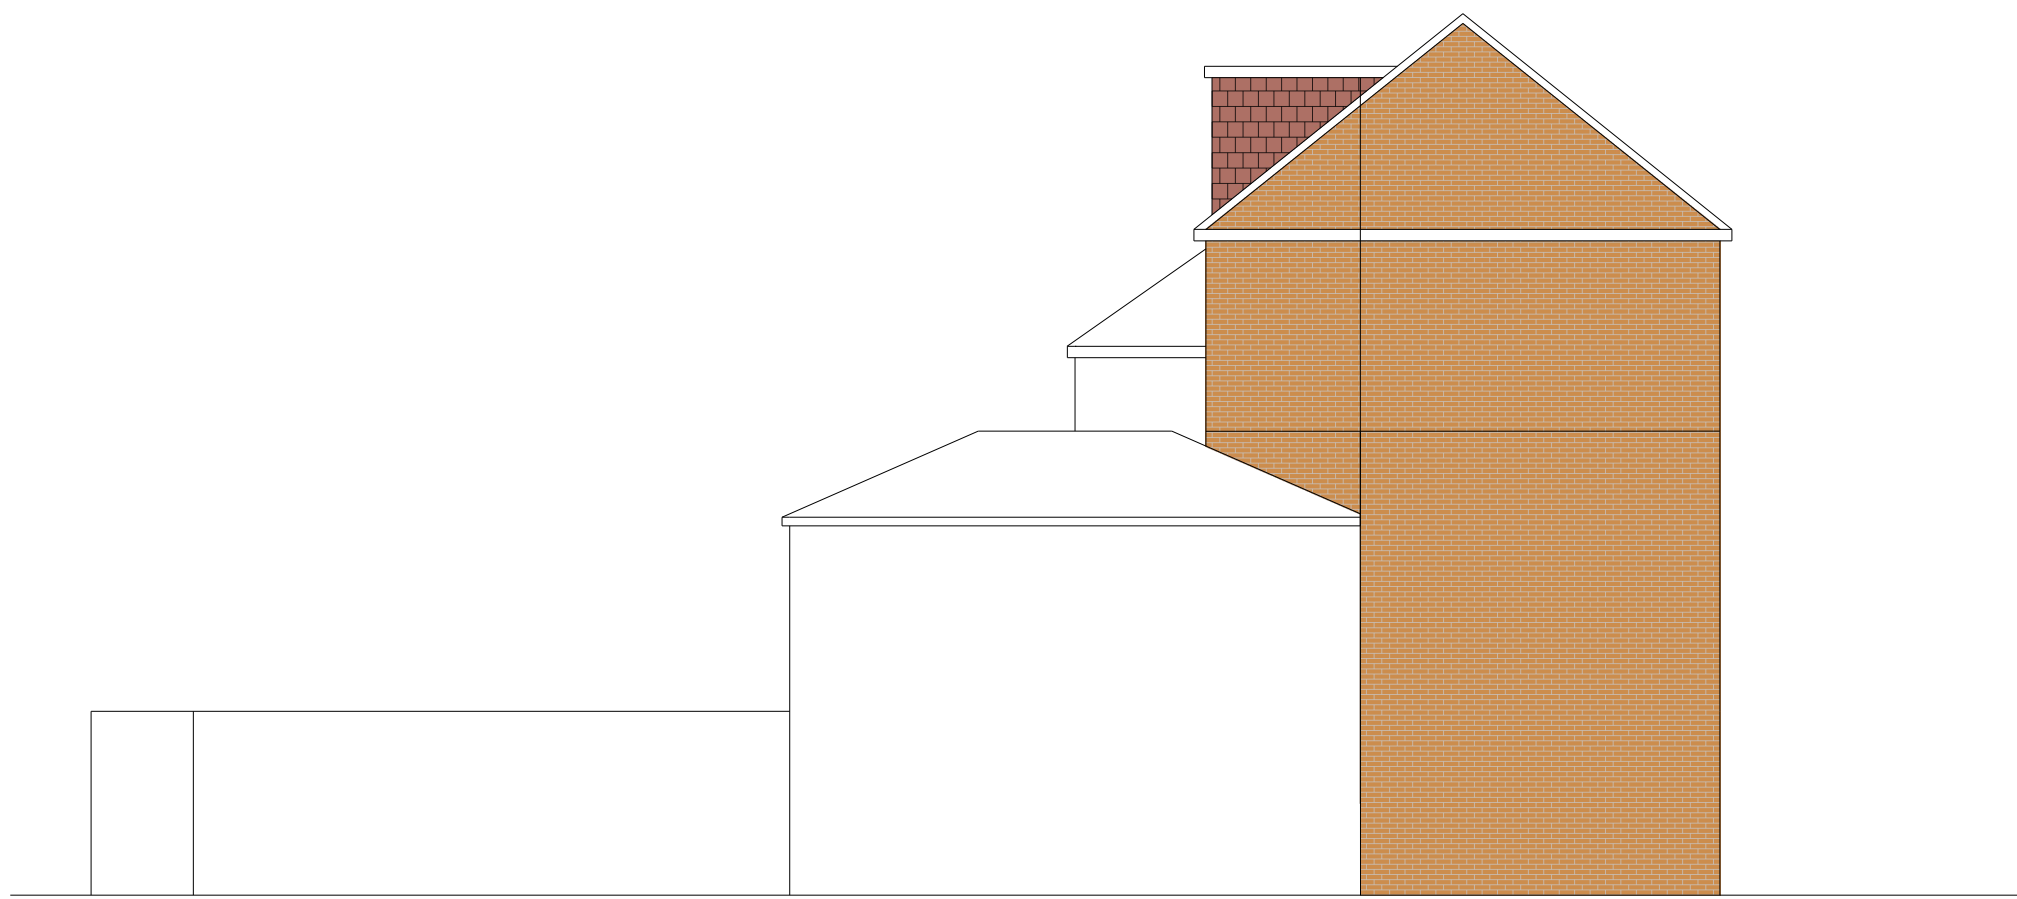


PROPOSED SIDE ELEVATION

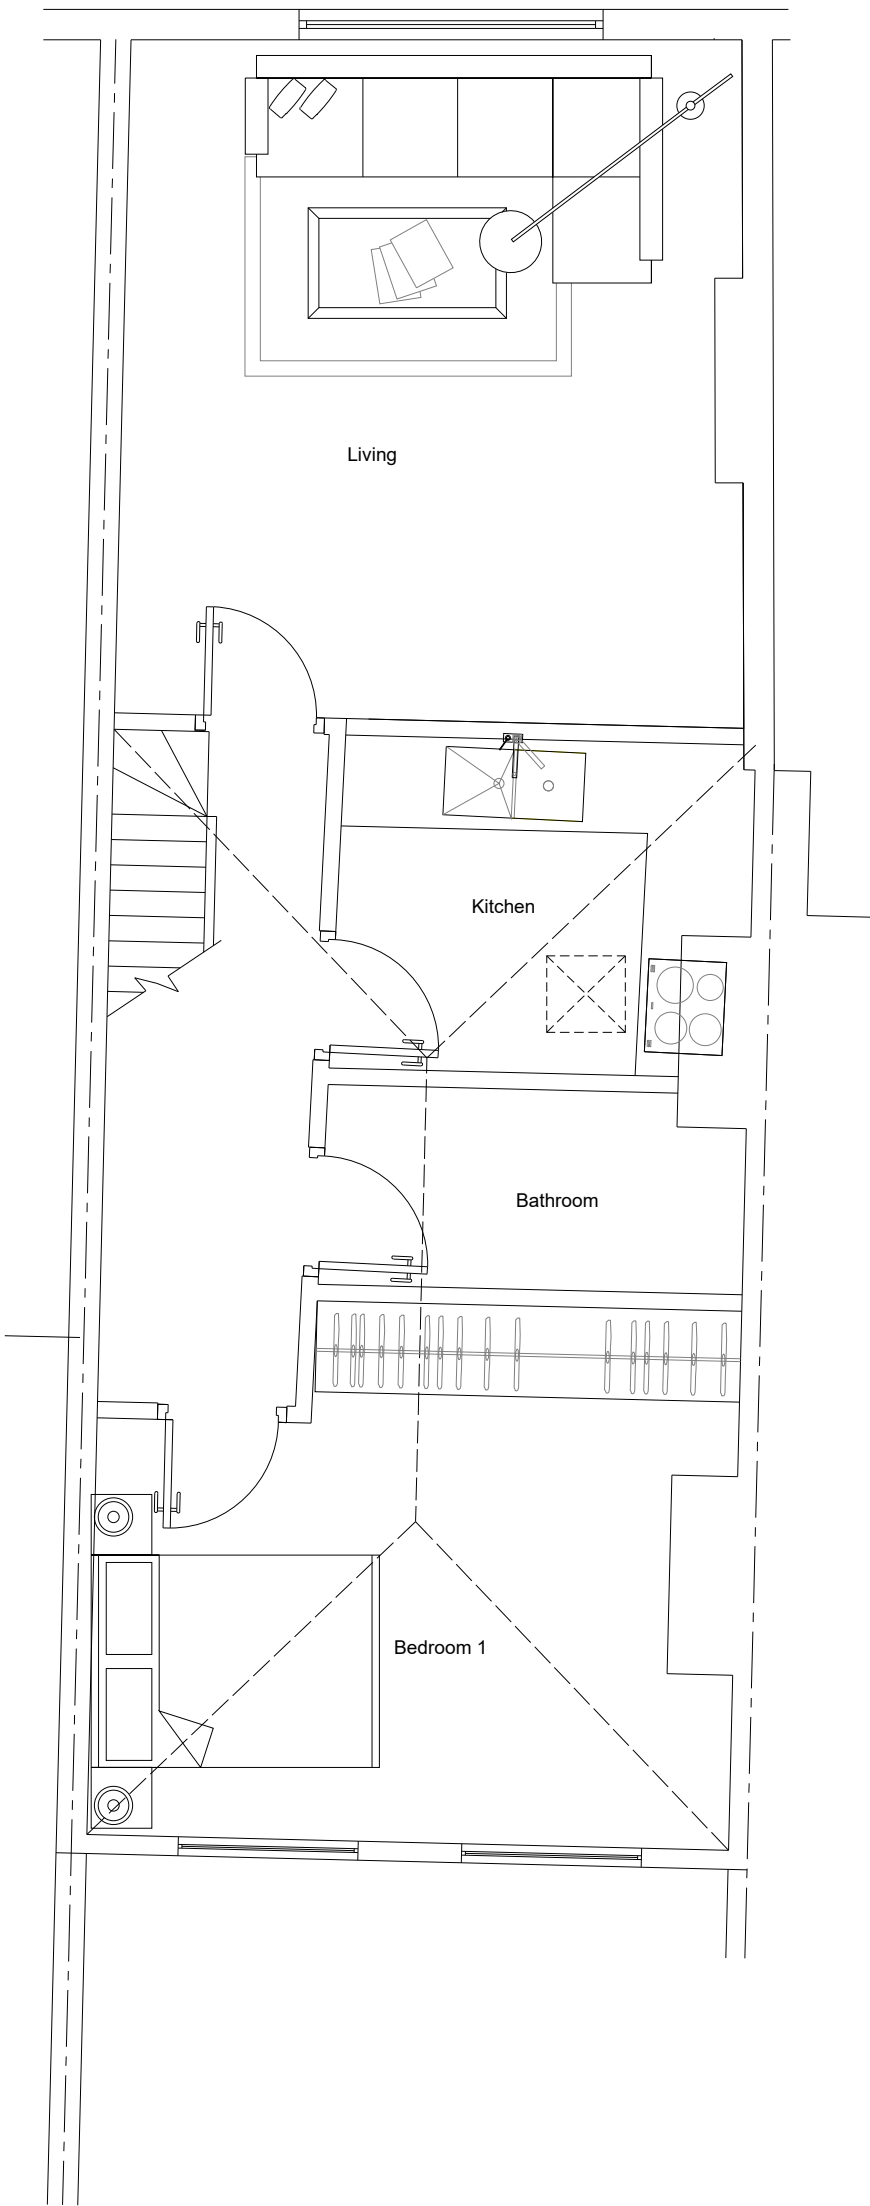


FIRST FLOOR PLAN

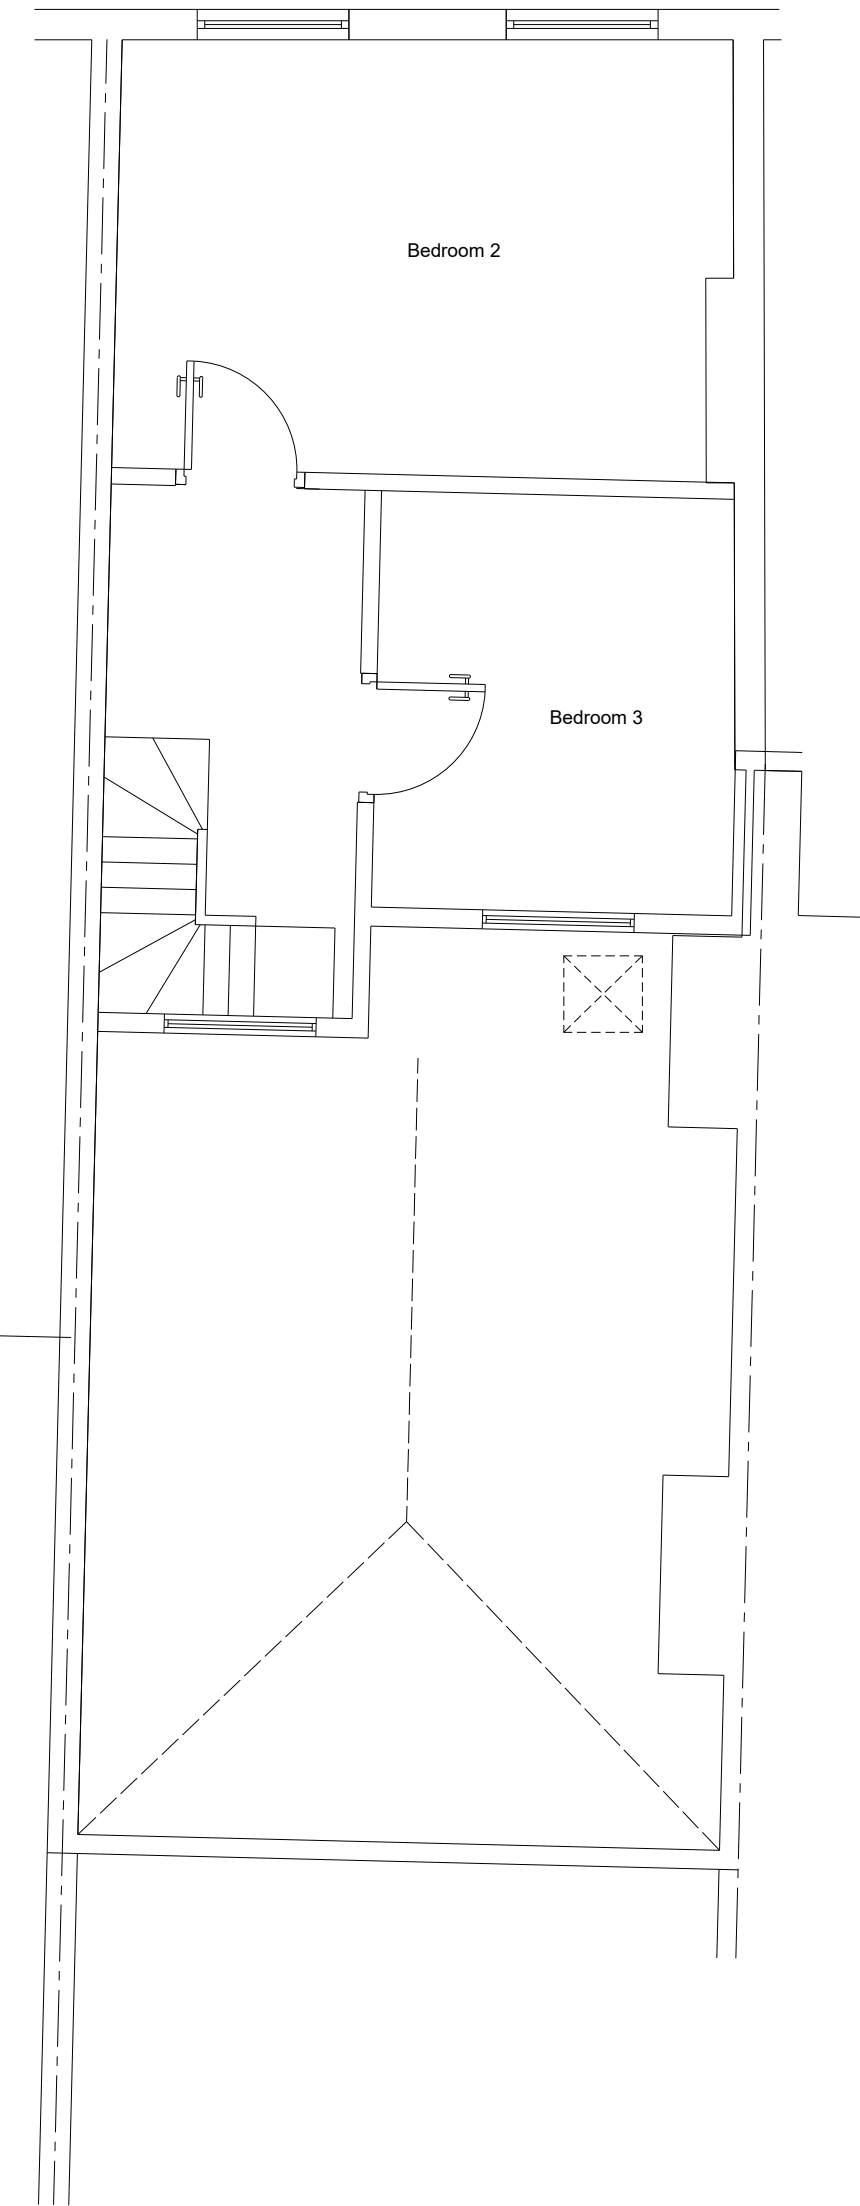

SECOND FLOOR PLAN

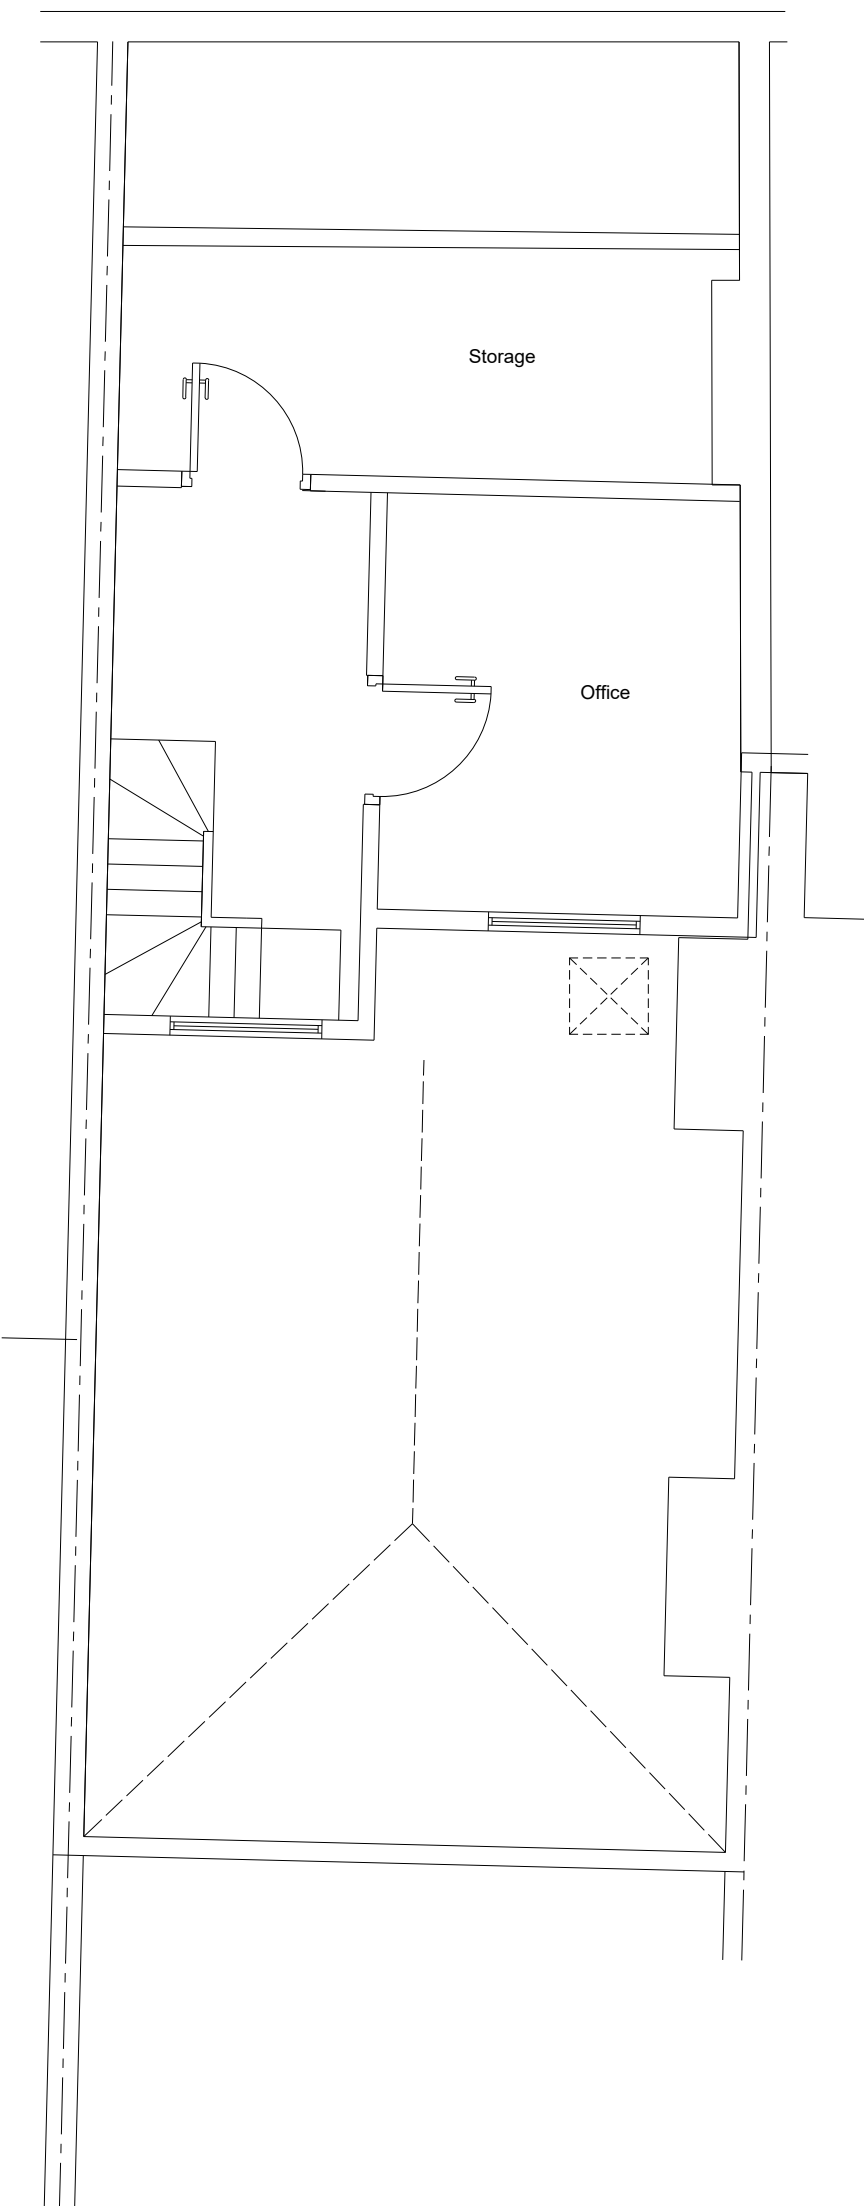

THIRD FLOOR PLAN

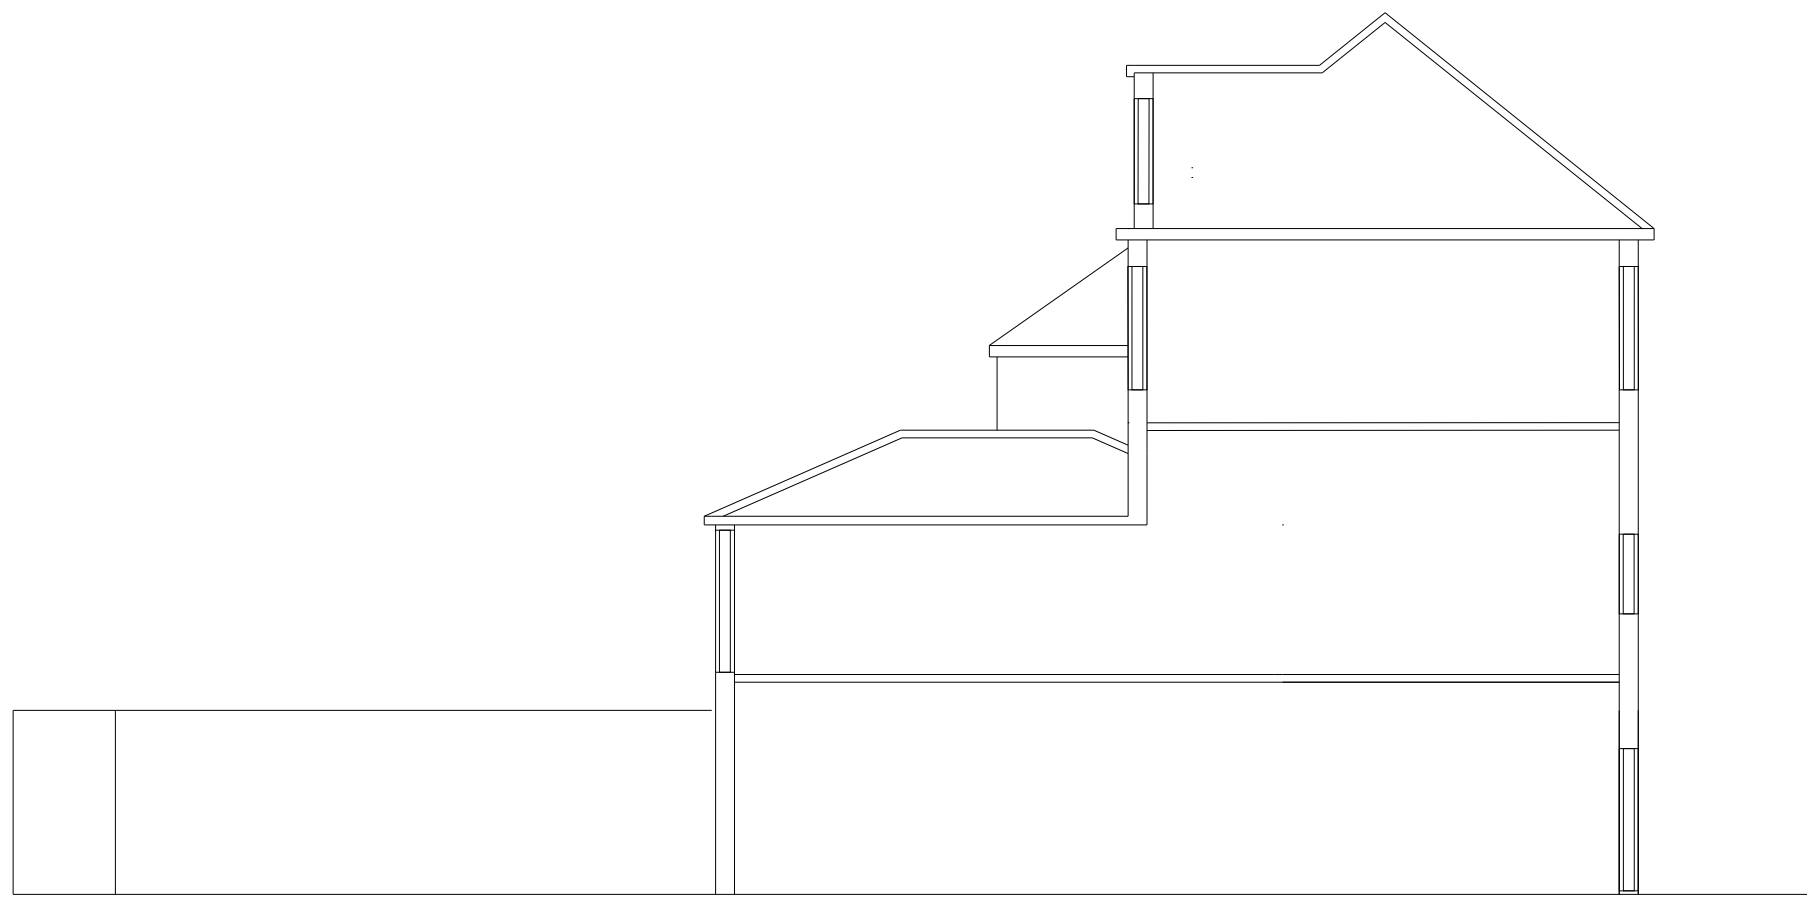

PROPOSED SIDE ELEVATION



Scale 1:500  
0 5 10 15 20 25 30 35 40 45 50 m  
Projection: British National Grid



Project

Fist & second floor extension

Client

16 A The Green  
LONDON  
N21 1AY

Drawing Title  
PROPOSED PLANS  
SECTION & ELEVATIONS

Scale	Drawn	Checked	Authorised
1:100 / 1:50 @ A1 SDS	MARCH 2021	--	--

Drawing Number	Rev
MAR21_16ATG_02	-