



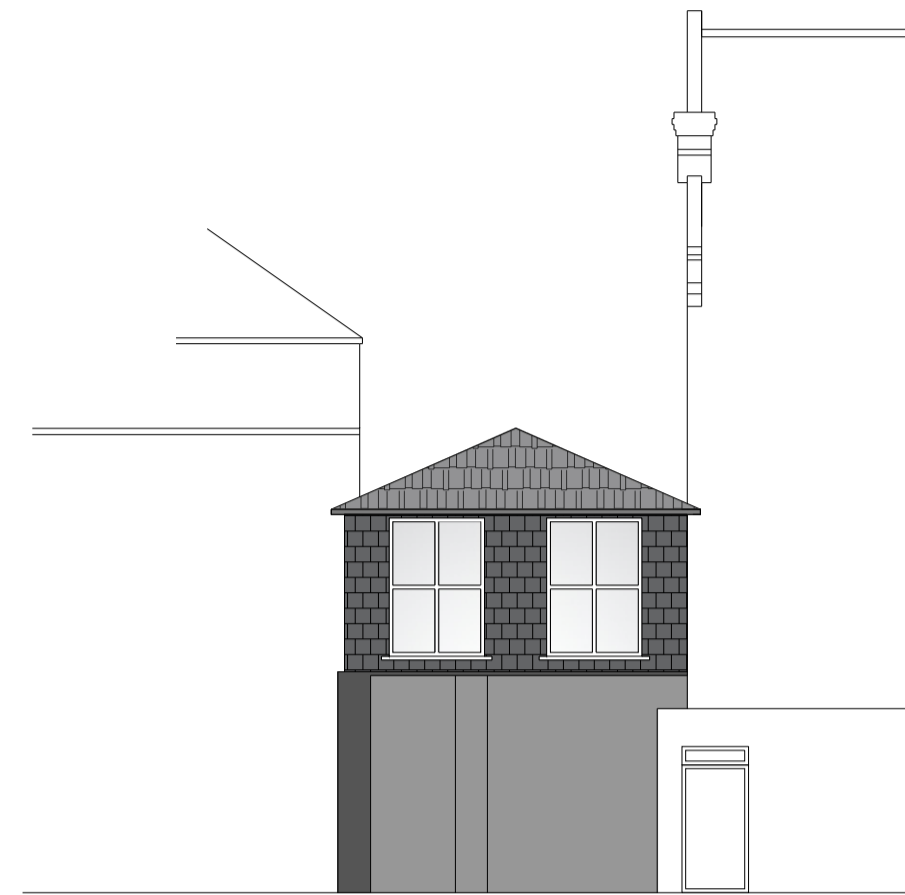


EXISTING FRONT ELEVATION




EXISTING REAR ELEVATION

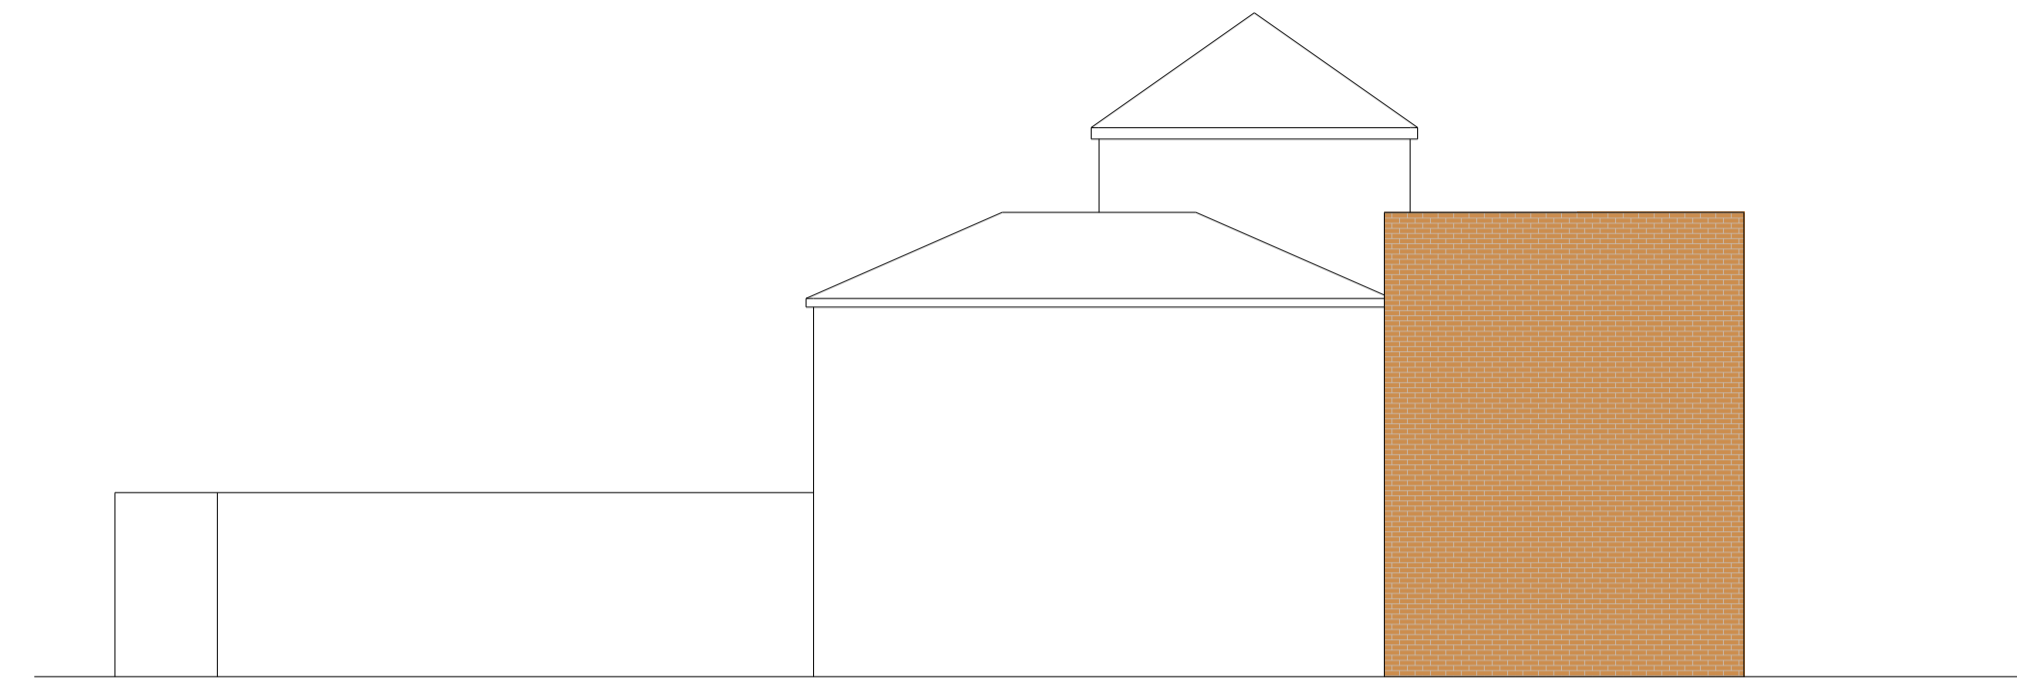

EXISTING SIDE ELEVATION

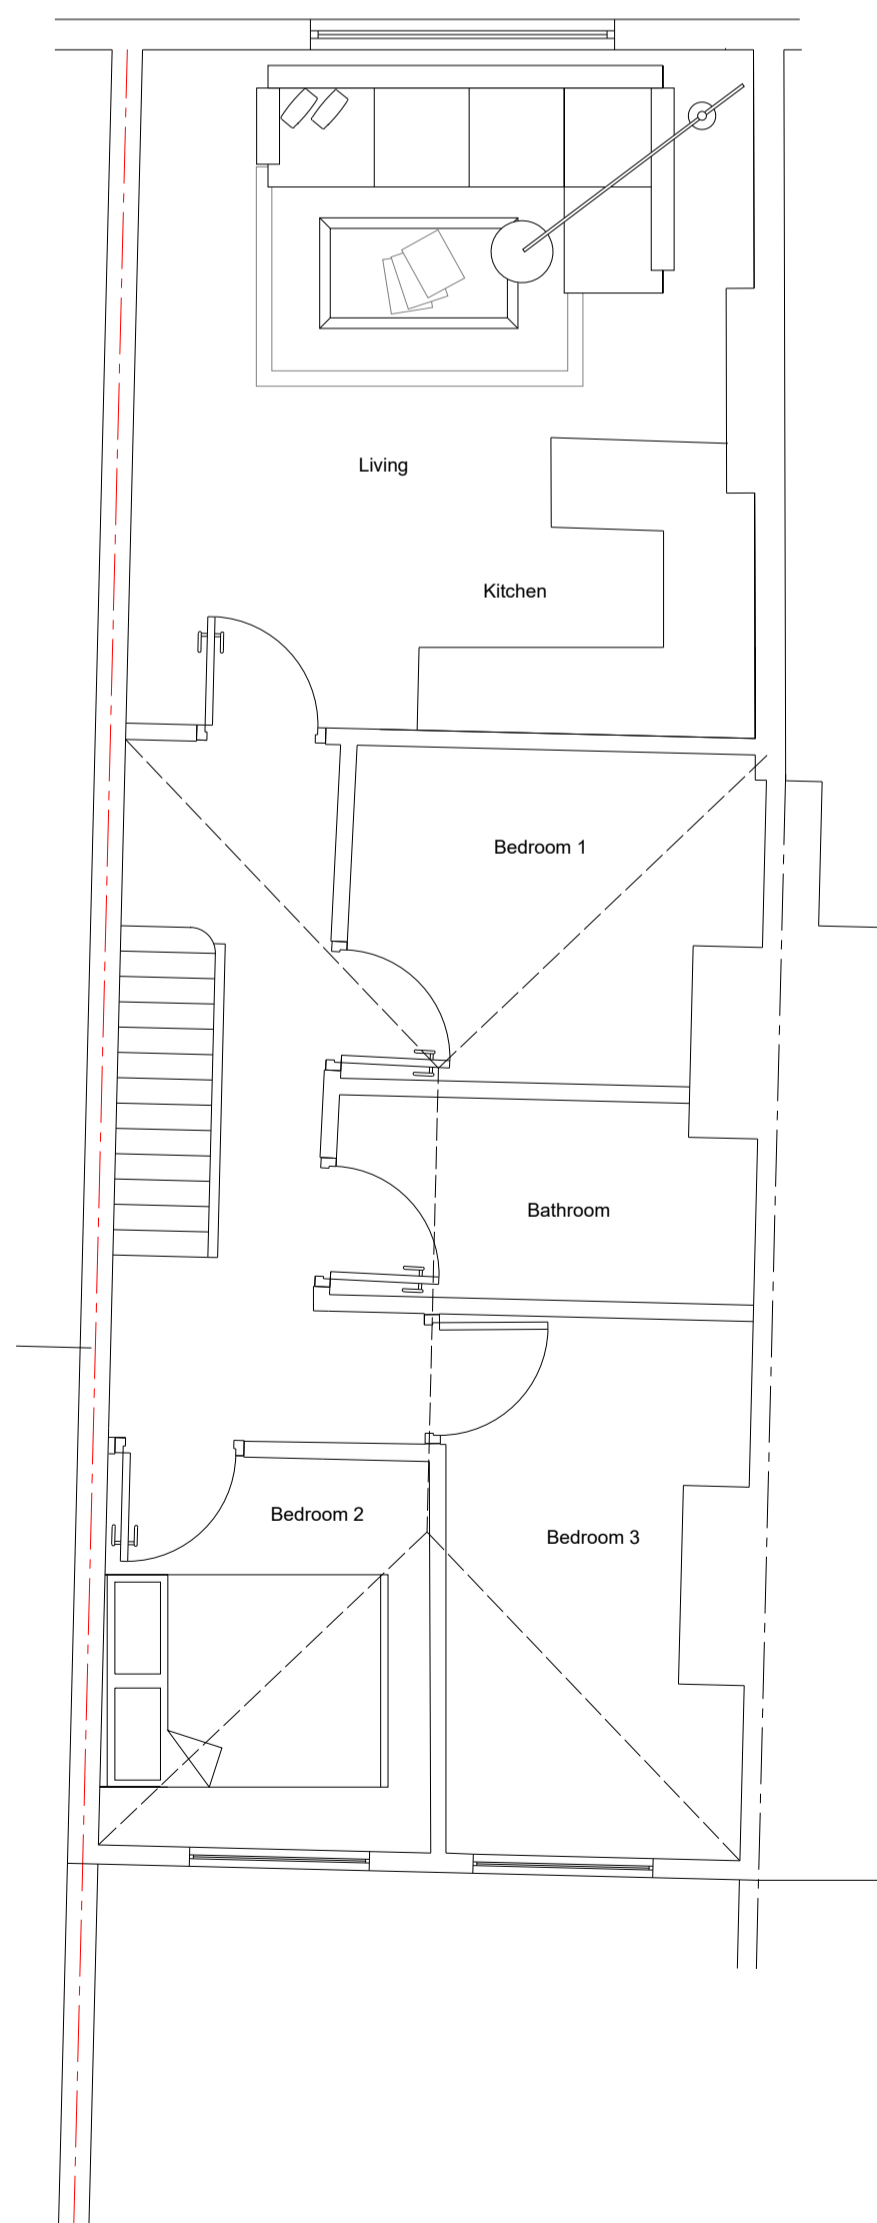

FIRST FLOOR PLAN

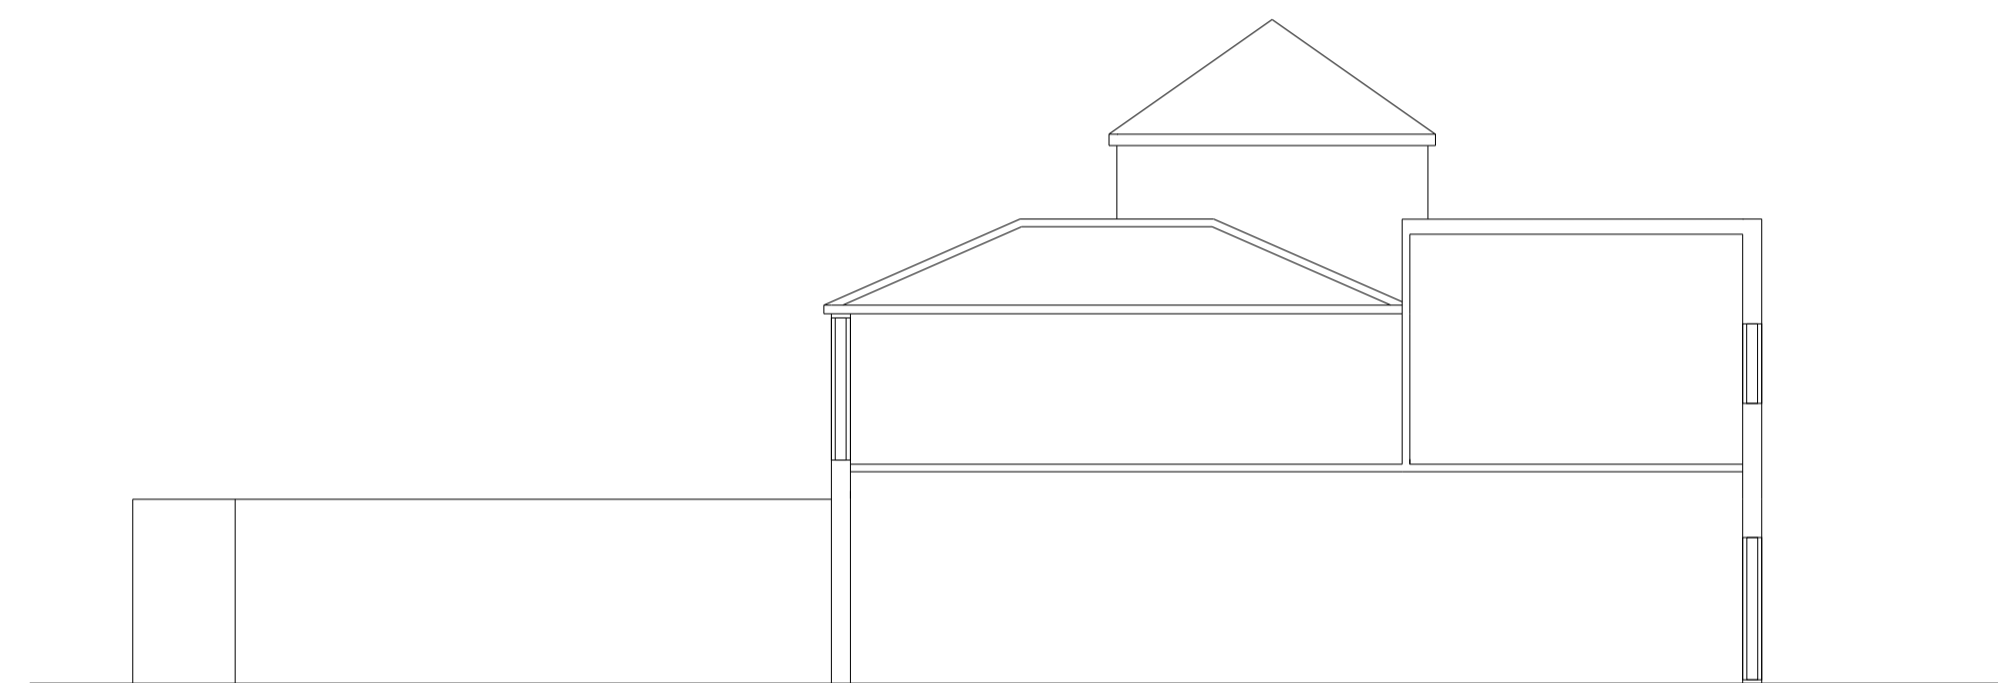

EXISTING SIDE ELEVATION



Scale 1:1250
Projection: British National Grid



Project
Fist & second floor extension

Client
16 A The Green
LONDON
N21 1AY

Drawing Title
EXISTING PLANS
SECTION & ELEVATIONS

Scale 1:100 / 1:50 @ A1 SDS	Drawn MARCH 2021	Checked --	Authorised --
-----------------------------------	---------------------	---------------	------------------

Drawing Number MAR21_16ATG_01	Rev -
----------------------------------	----------