




SIDE ELEVATION - FACING NO.7

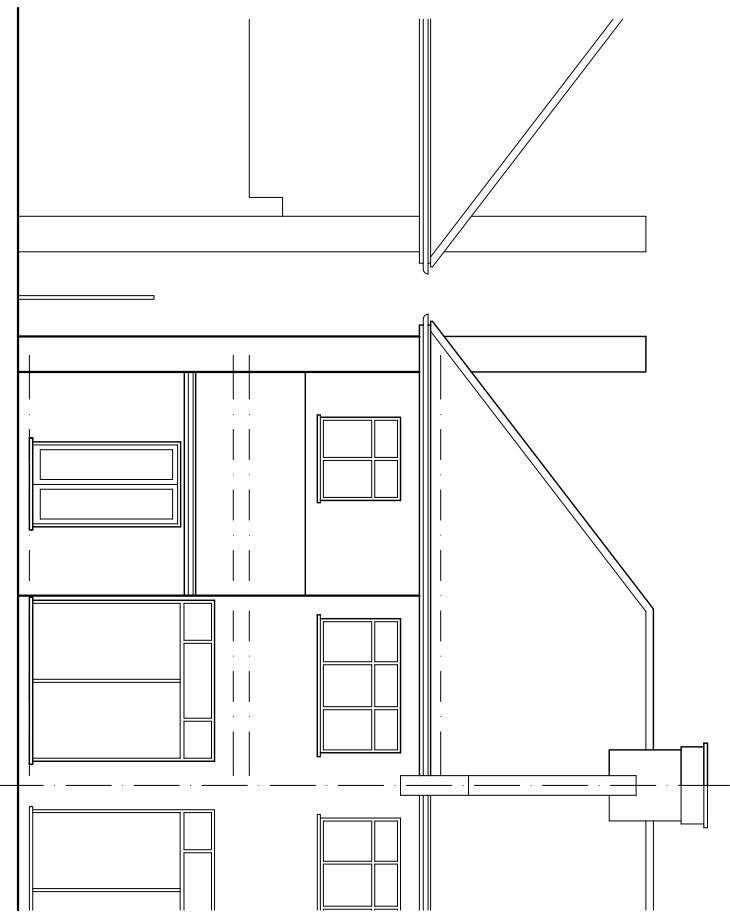

REAR ELEVATION

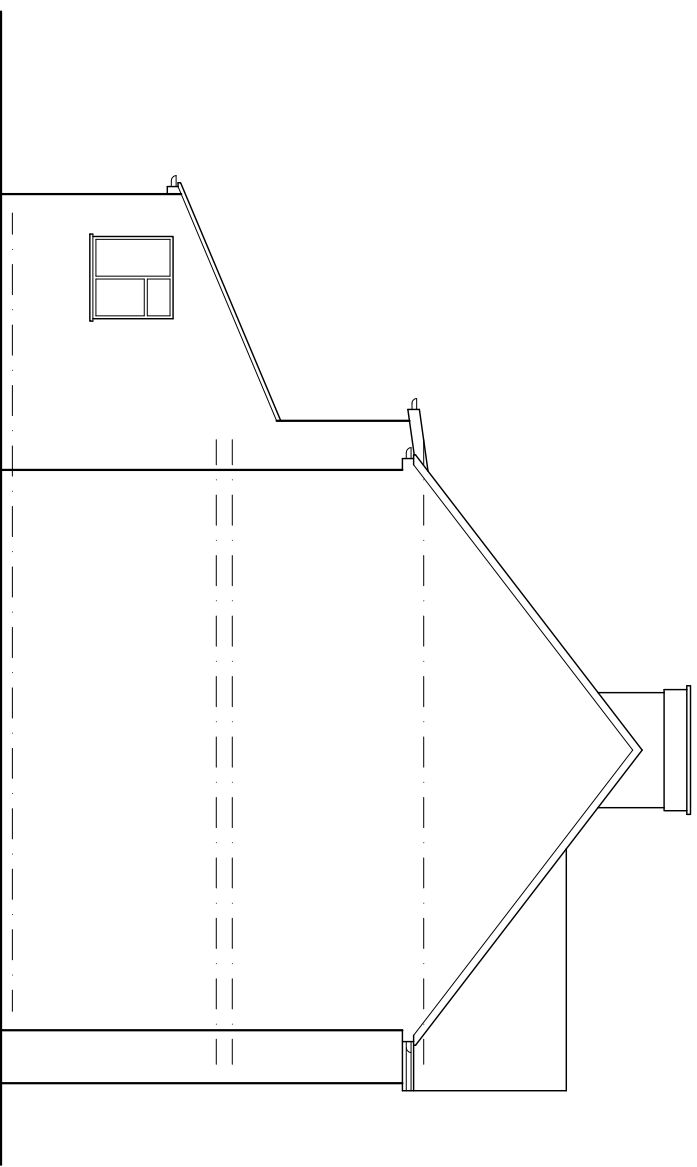

SIDE ELEVATION - FACING NO.11

 

No. Revision

Date

Project

Drawing Title

9 GREENWOOD GARDENS
PALMERS GREEN, N13 5RT

ELEVATIONS
AS EXISTING

Scale 1:100 (A3 SHEET SIZE)

Drawn

Date MARCH 2021

Checked

Drawing No.

Revision

21/102/102