


FRONT ELEVATION

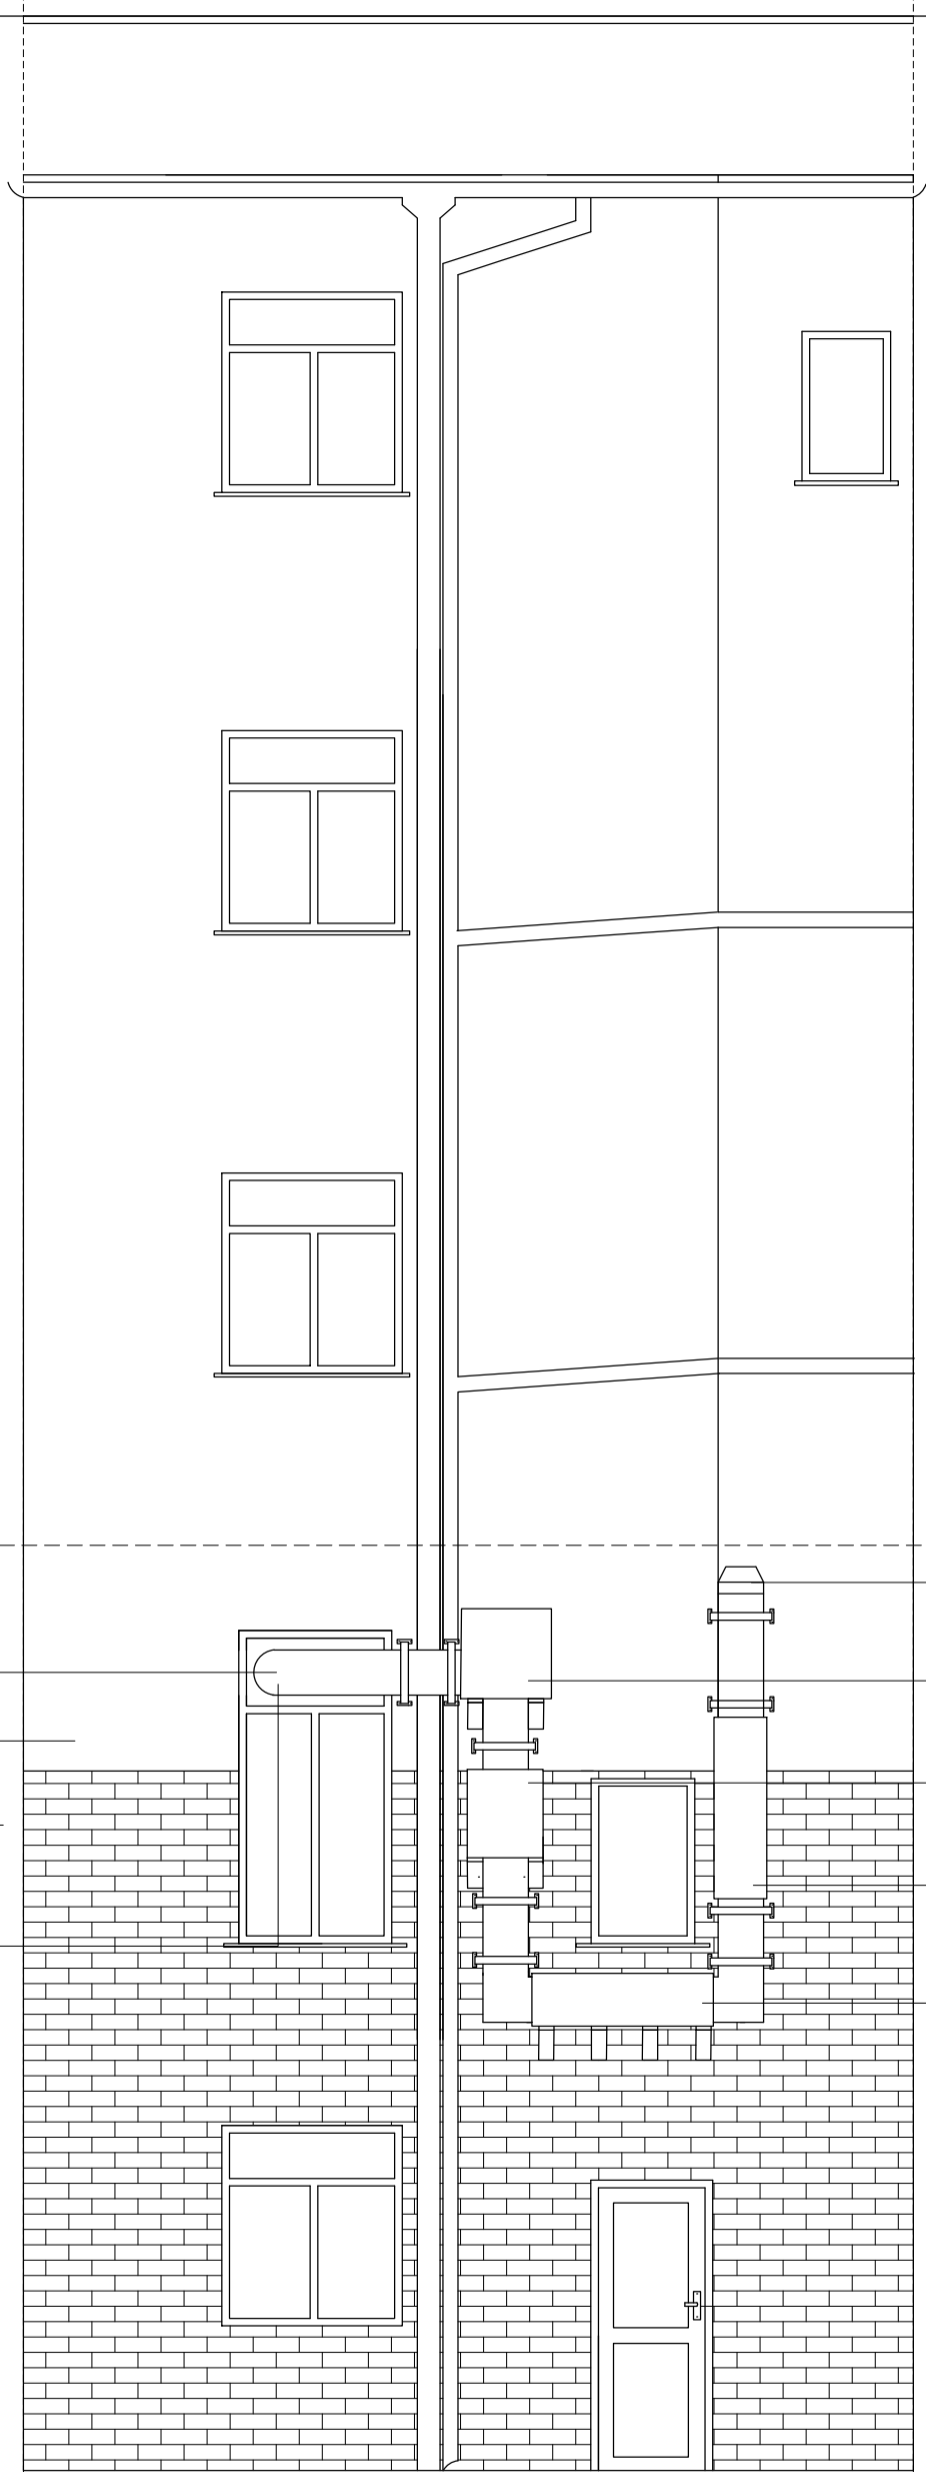

REAR ELEVATION

LINE OF THE OPPOSITE ROOF (COVERS VISIBILITY OF ALL PROPOSAL)

300 DIAMETER GALVANISED STEEL

PLASTER FINISH ON ORIGINAL WALL/PROPOSAL IS REVERSABLE WITH SAME MAINTENANCE

PROPOSAL TO BE PAINTED TO MATCH THE EXISTING WALL

JET COWL

CARBON BC 595X595X20

500MM MAX FAN FLAKT WOODS

CP01-M30 -120 Silencer

DETAIL:
PROPOSED ELEVATIONS
DWG: SPC_05 REVISED

14.04.2021
ISSUED TO
PLANNING DEPT.
BRIGHTON AND
HOVE

109 ST JAMES'S STREET
BRIGHTON BN2 1SF
EXTRACT DETAIL

SPACE 01 STUDIOS
E: derya@space01studios.com

SCALE: 1:50 @ A3

