



FRONT ELEVATION

DETAIL:
EXISTING ELEVATION
DWG: SPC_04


19.10.2020
ISSUED TO
PLANNING DEPT.
BRIGHTON AND
HOVE

109 ST JAMES'S STREET
BRIGHTON BN2 1SF
EXTRACT DETAIL

SPACE 01 STUDIOS

E: derya@space01studios.com
T: 07712 476 324

SCALE: 1:50 @ A3

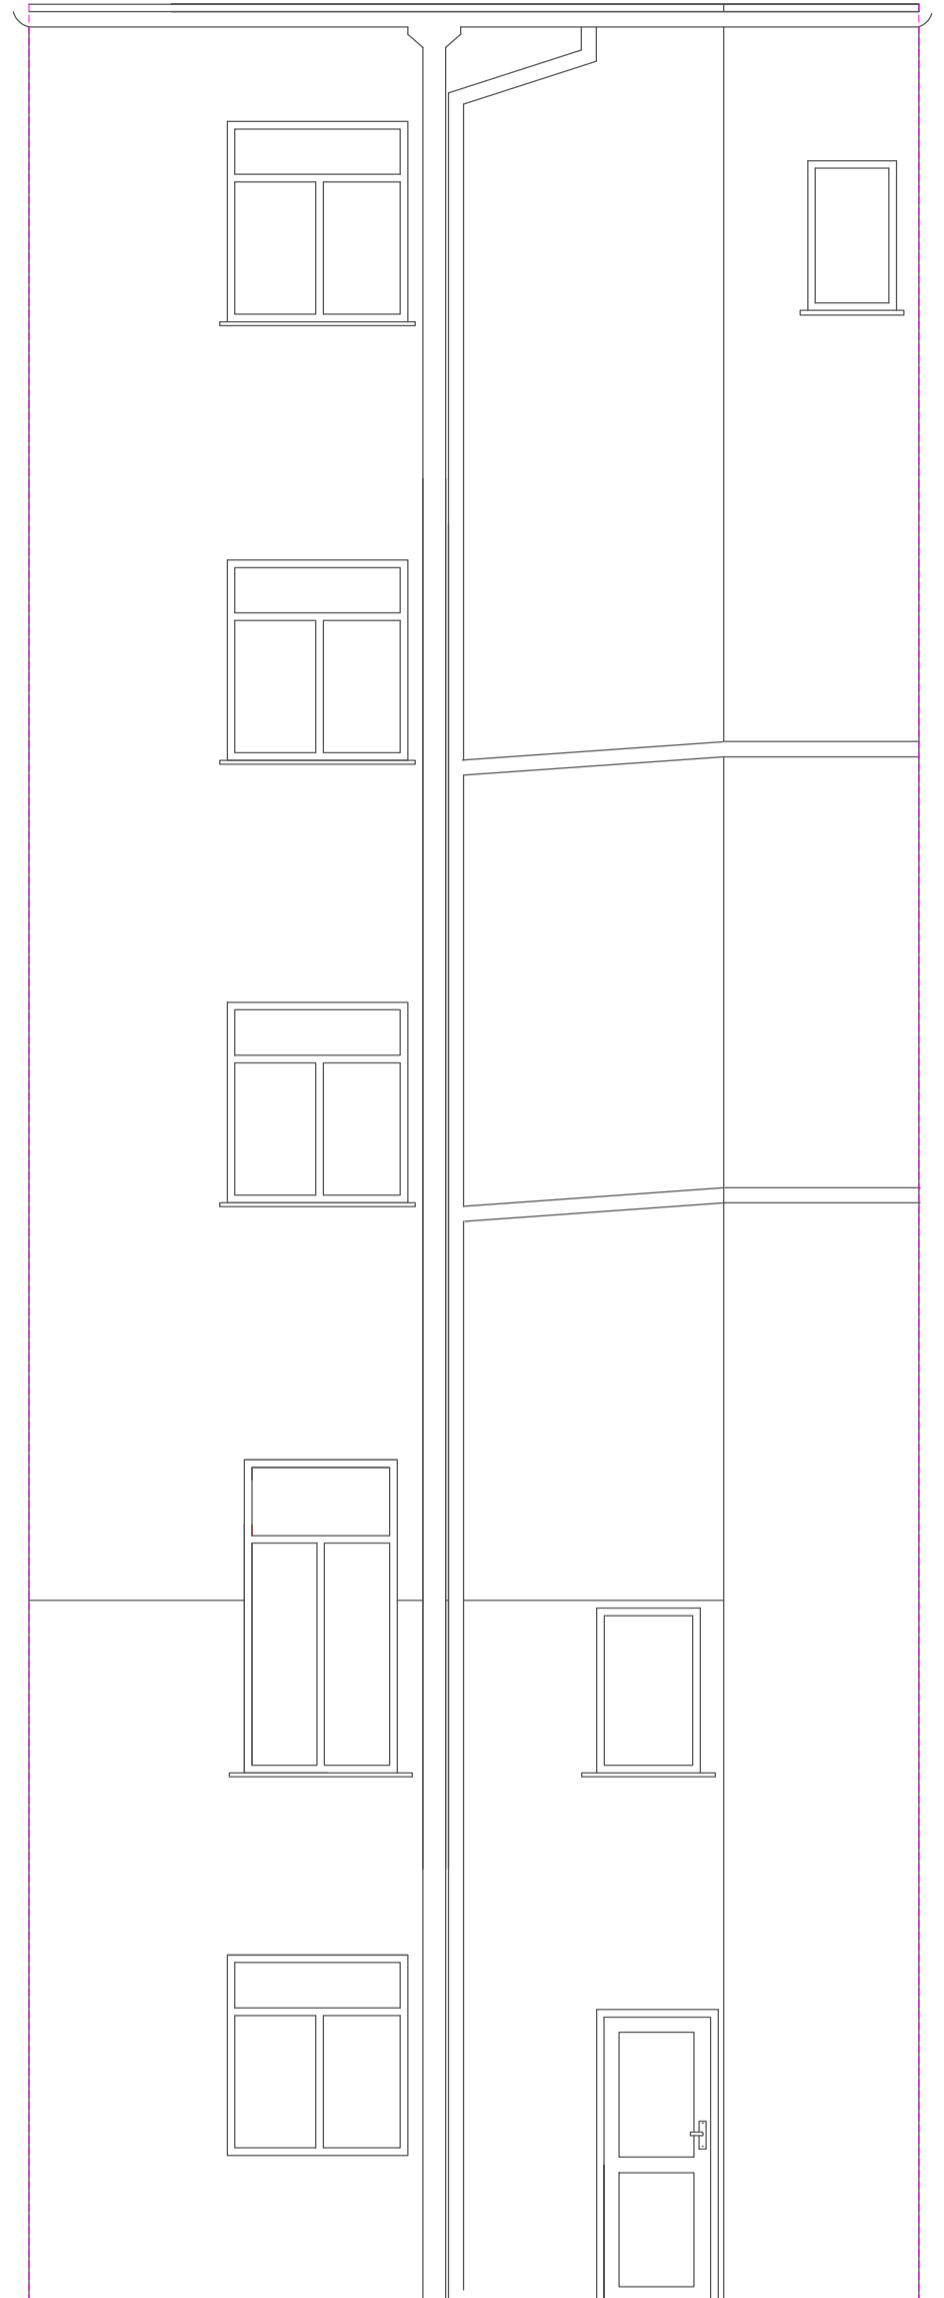

REAR ELEVATION

