



**REVISIONS**

Rev No	Description	Date
-	FORMAL PLANNING ISSUE	26.03.2021


**GARAGE PROPOSED MATERIALS**  
 Walls - White Wet Dash Render to match  
 Walls - Red Brick Base and walls to match  
 Roof - 30.5 ° Pitched Red Concrete Tiles to match  
 Gutters - Cast-Black to match  
 Rainwater/Soil - Cast-Black to match  
 Doors - Black Upvc  
 Windows - Black Upvc red brick cills

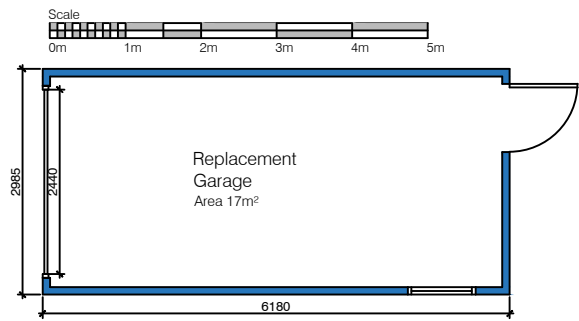


PL 0  
205  
**Proposed Plan**  
Scale 1:100

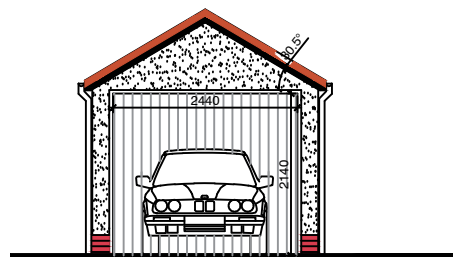


PL 0  
205  
**Proposed North/Front Elevation**  
Scale 1:100

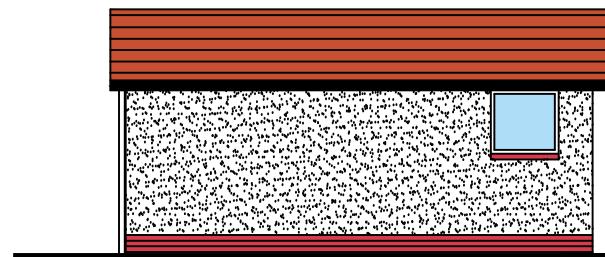

PL 0  
205  
**Proposed West/Side Elevation**  
Scale 1:100

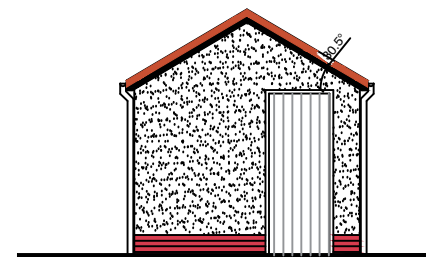


PL 0  
205  
**Proposed Rear/South Elevation**  
Scale 1:100

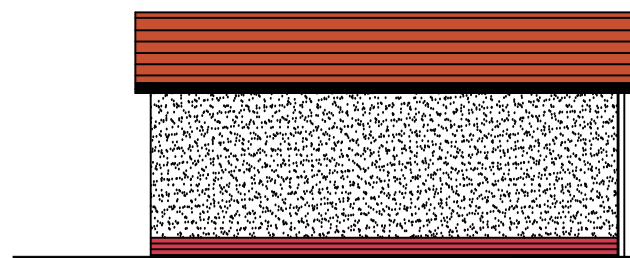

PL 0  
205  
**Proposed East/Side Elevation**  
Scale 1:100

PL 0  
205  
**Proposed Garage Elevations**  
Scale 1:100

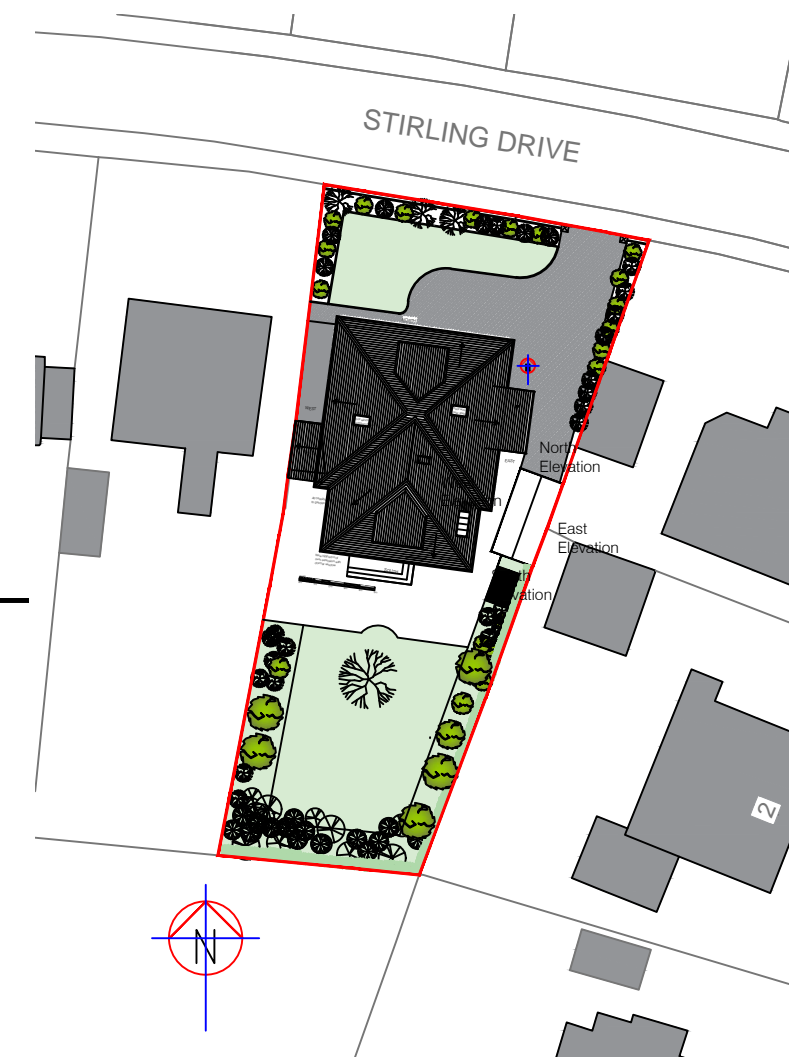

PL 0  
205  
**Reference Plan**  
Scale 1:500

**FORMAL PLANNING ISSUE**

Client		
Mr & Mrs Price & Family		
Job Title		
Proposed Alterations & Extension N0.29 Stirling Drive, Bearsden G61 4NT		
Drawing Title		
Proposed Replacement Garage Scale 1:100		
Scale	Date	Drawn By
1:100@ A3	March 2021	ST
Job No	Drawing No	Checked
1934	PL 0 205	

**archiSTarchi**  
 SPACES - PLACES - ARCHITECTURE

t: 07840 892 644  
 e: archistarchi@gmail.com

**FORMAL PLANNING**