




SECTION A-A
Scale 1:50 at A1

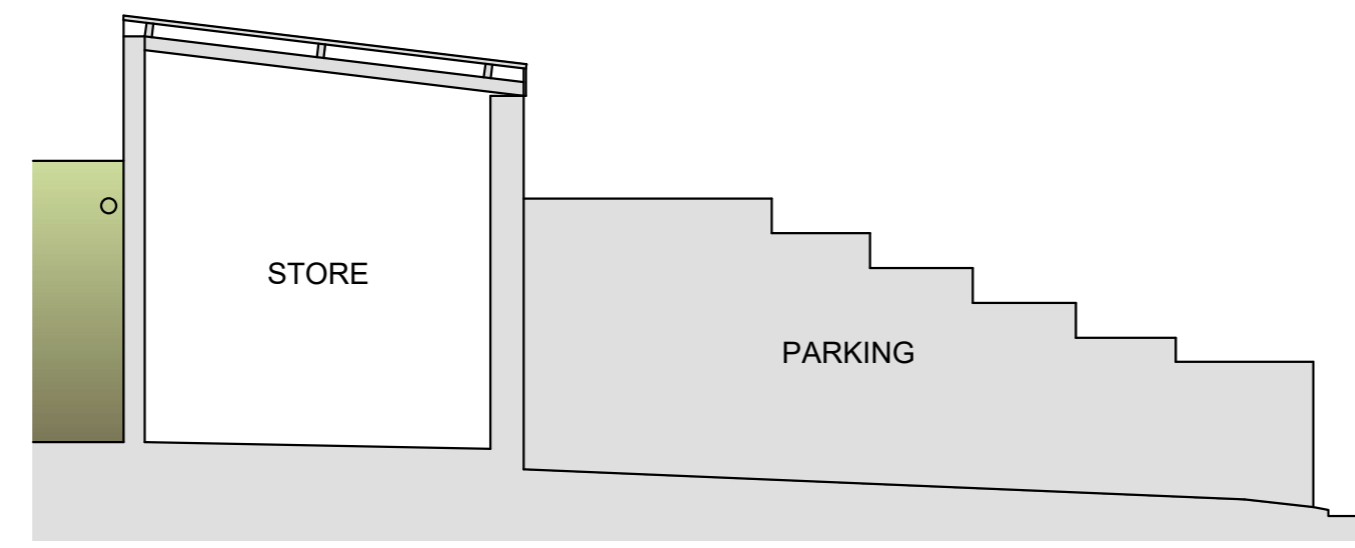


SECTION B-B
Scale 1:50 at A1

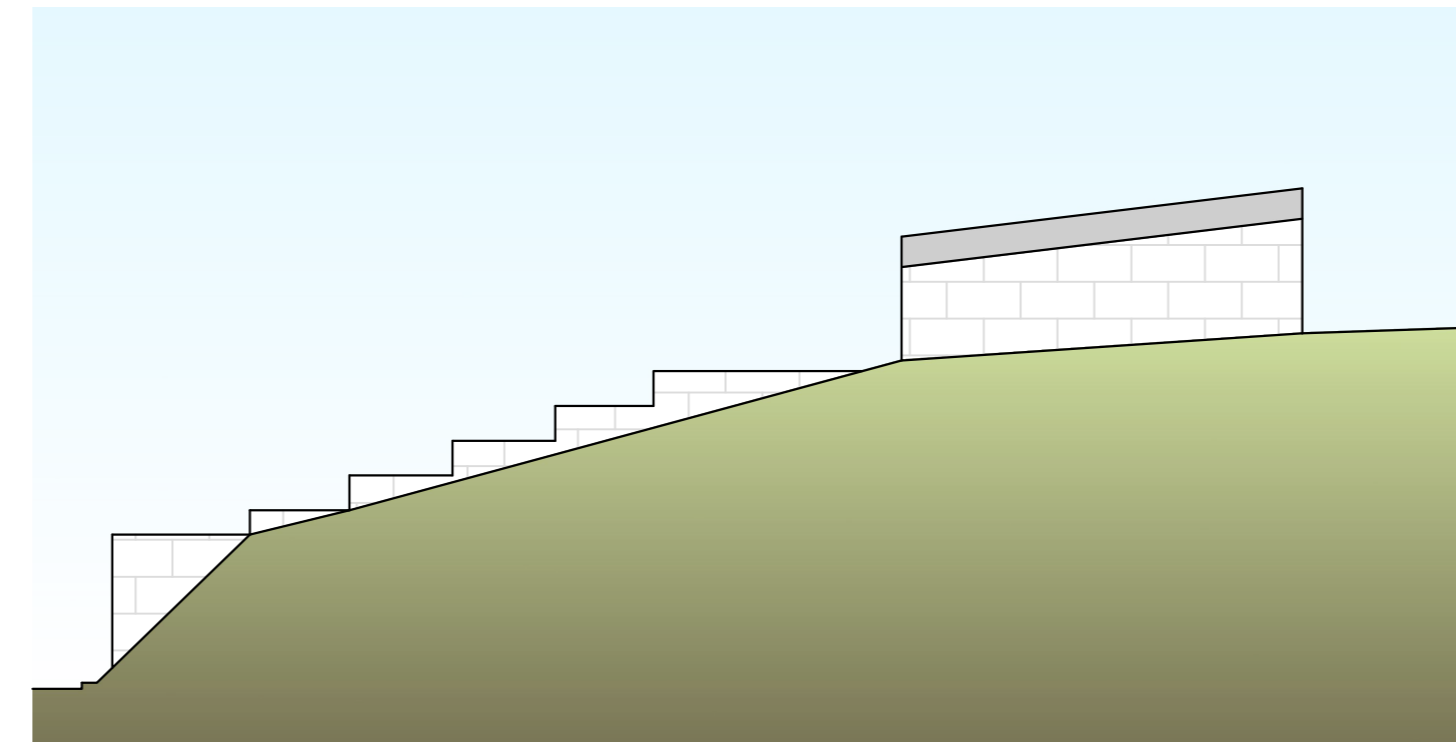


N.W ELEVATION (C-C)
Scale 1:50 at A1

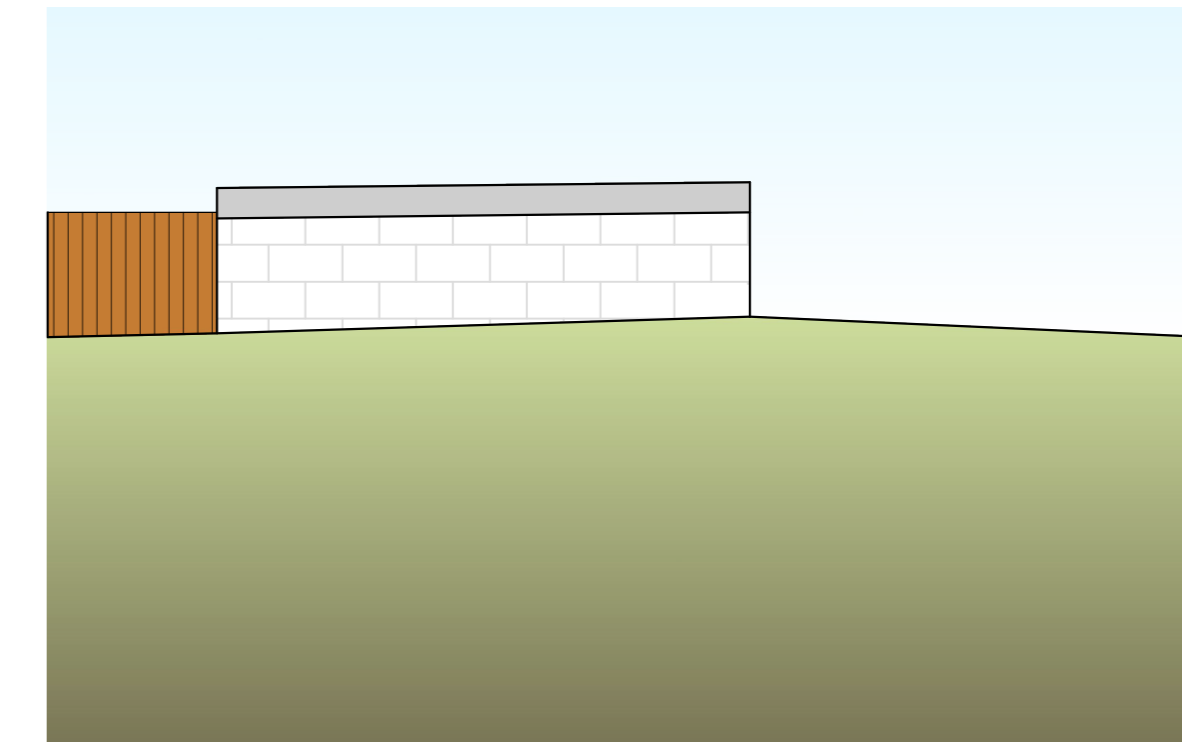


S.W ELEVATION (D-D)
Scale 1:50 at A1

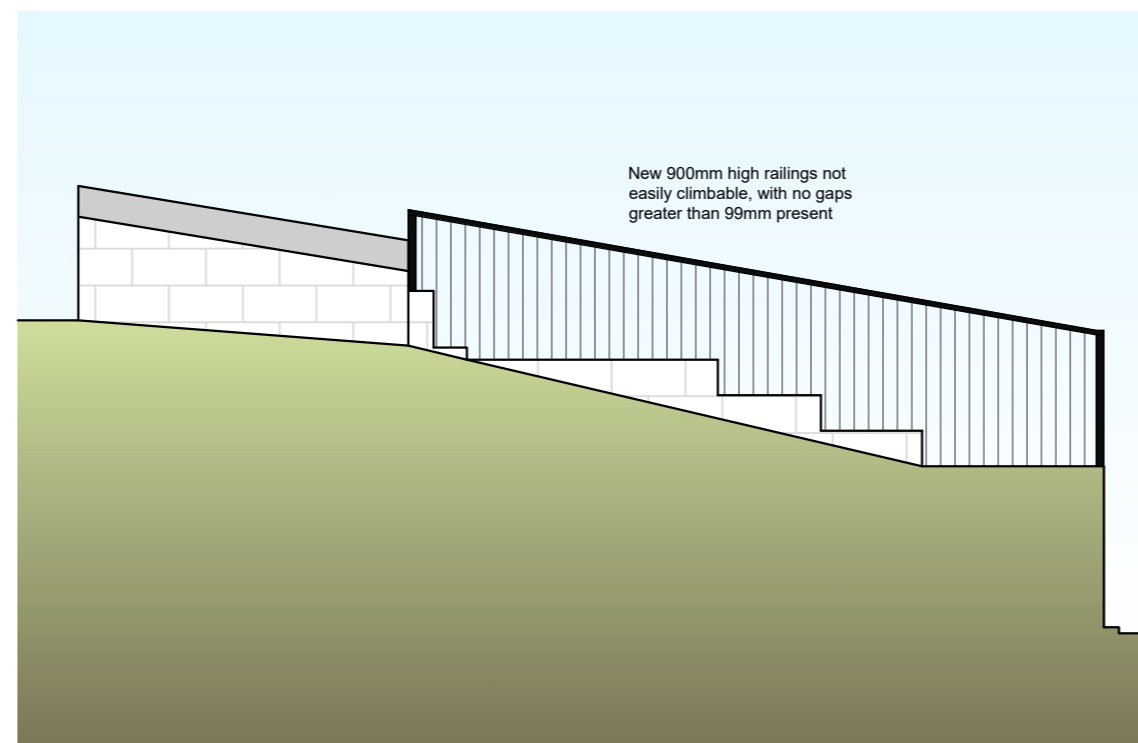

S.E ELEVATION (E-E)
Scale 1:50 at A1

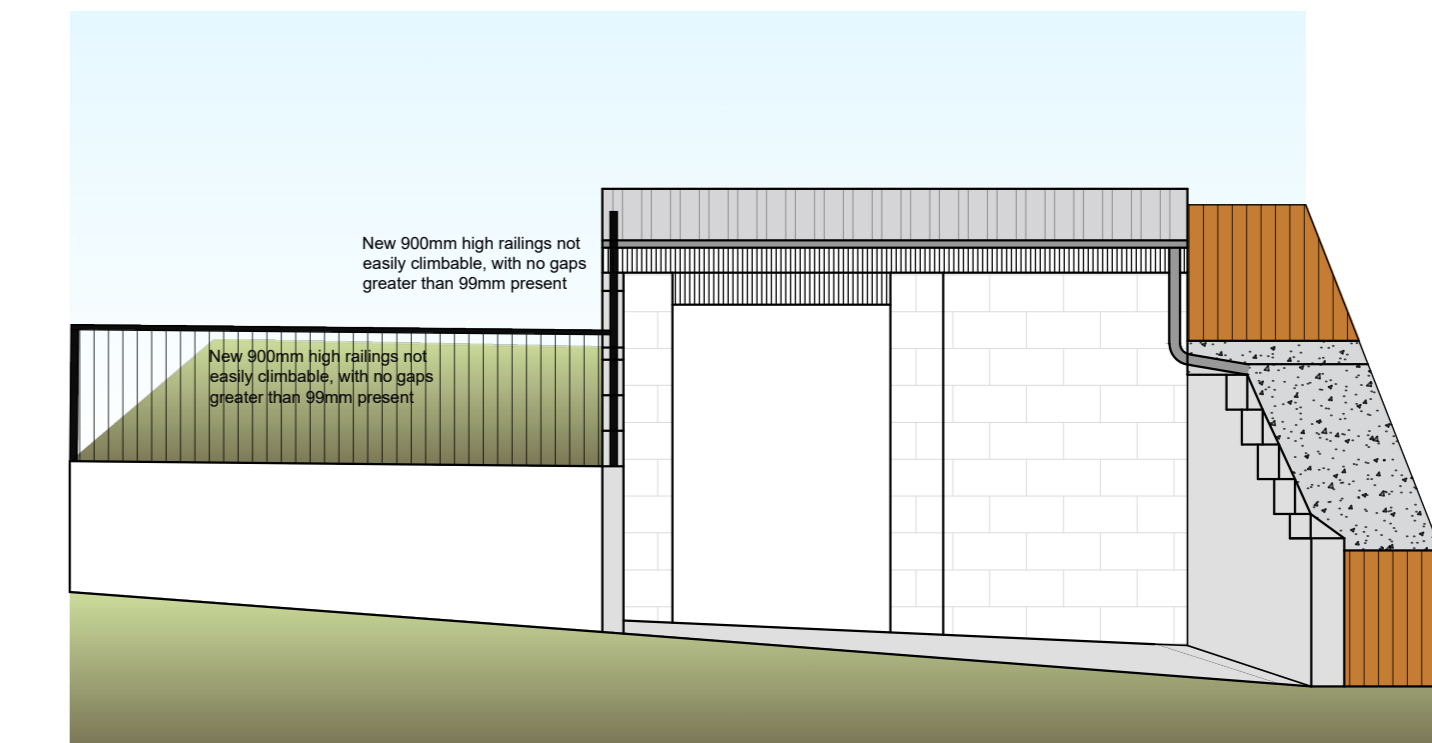


N.E ELEVATION (F-F)
Scale 1:50 at A1

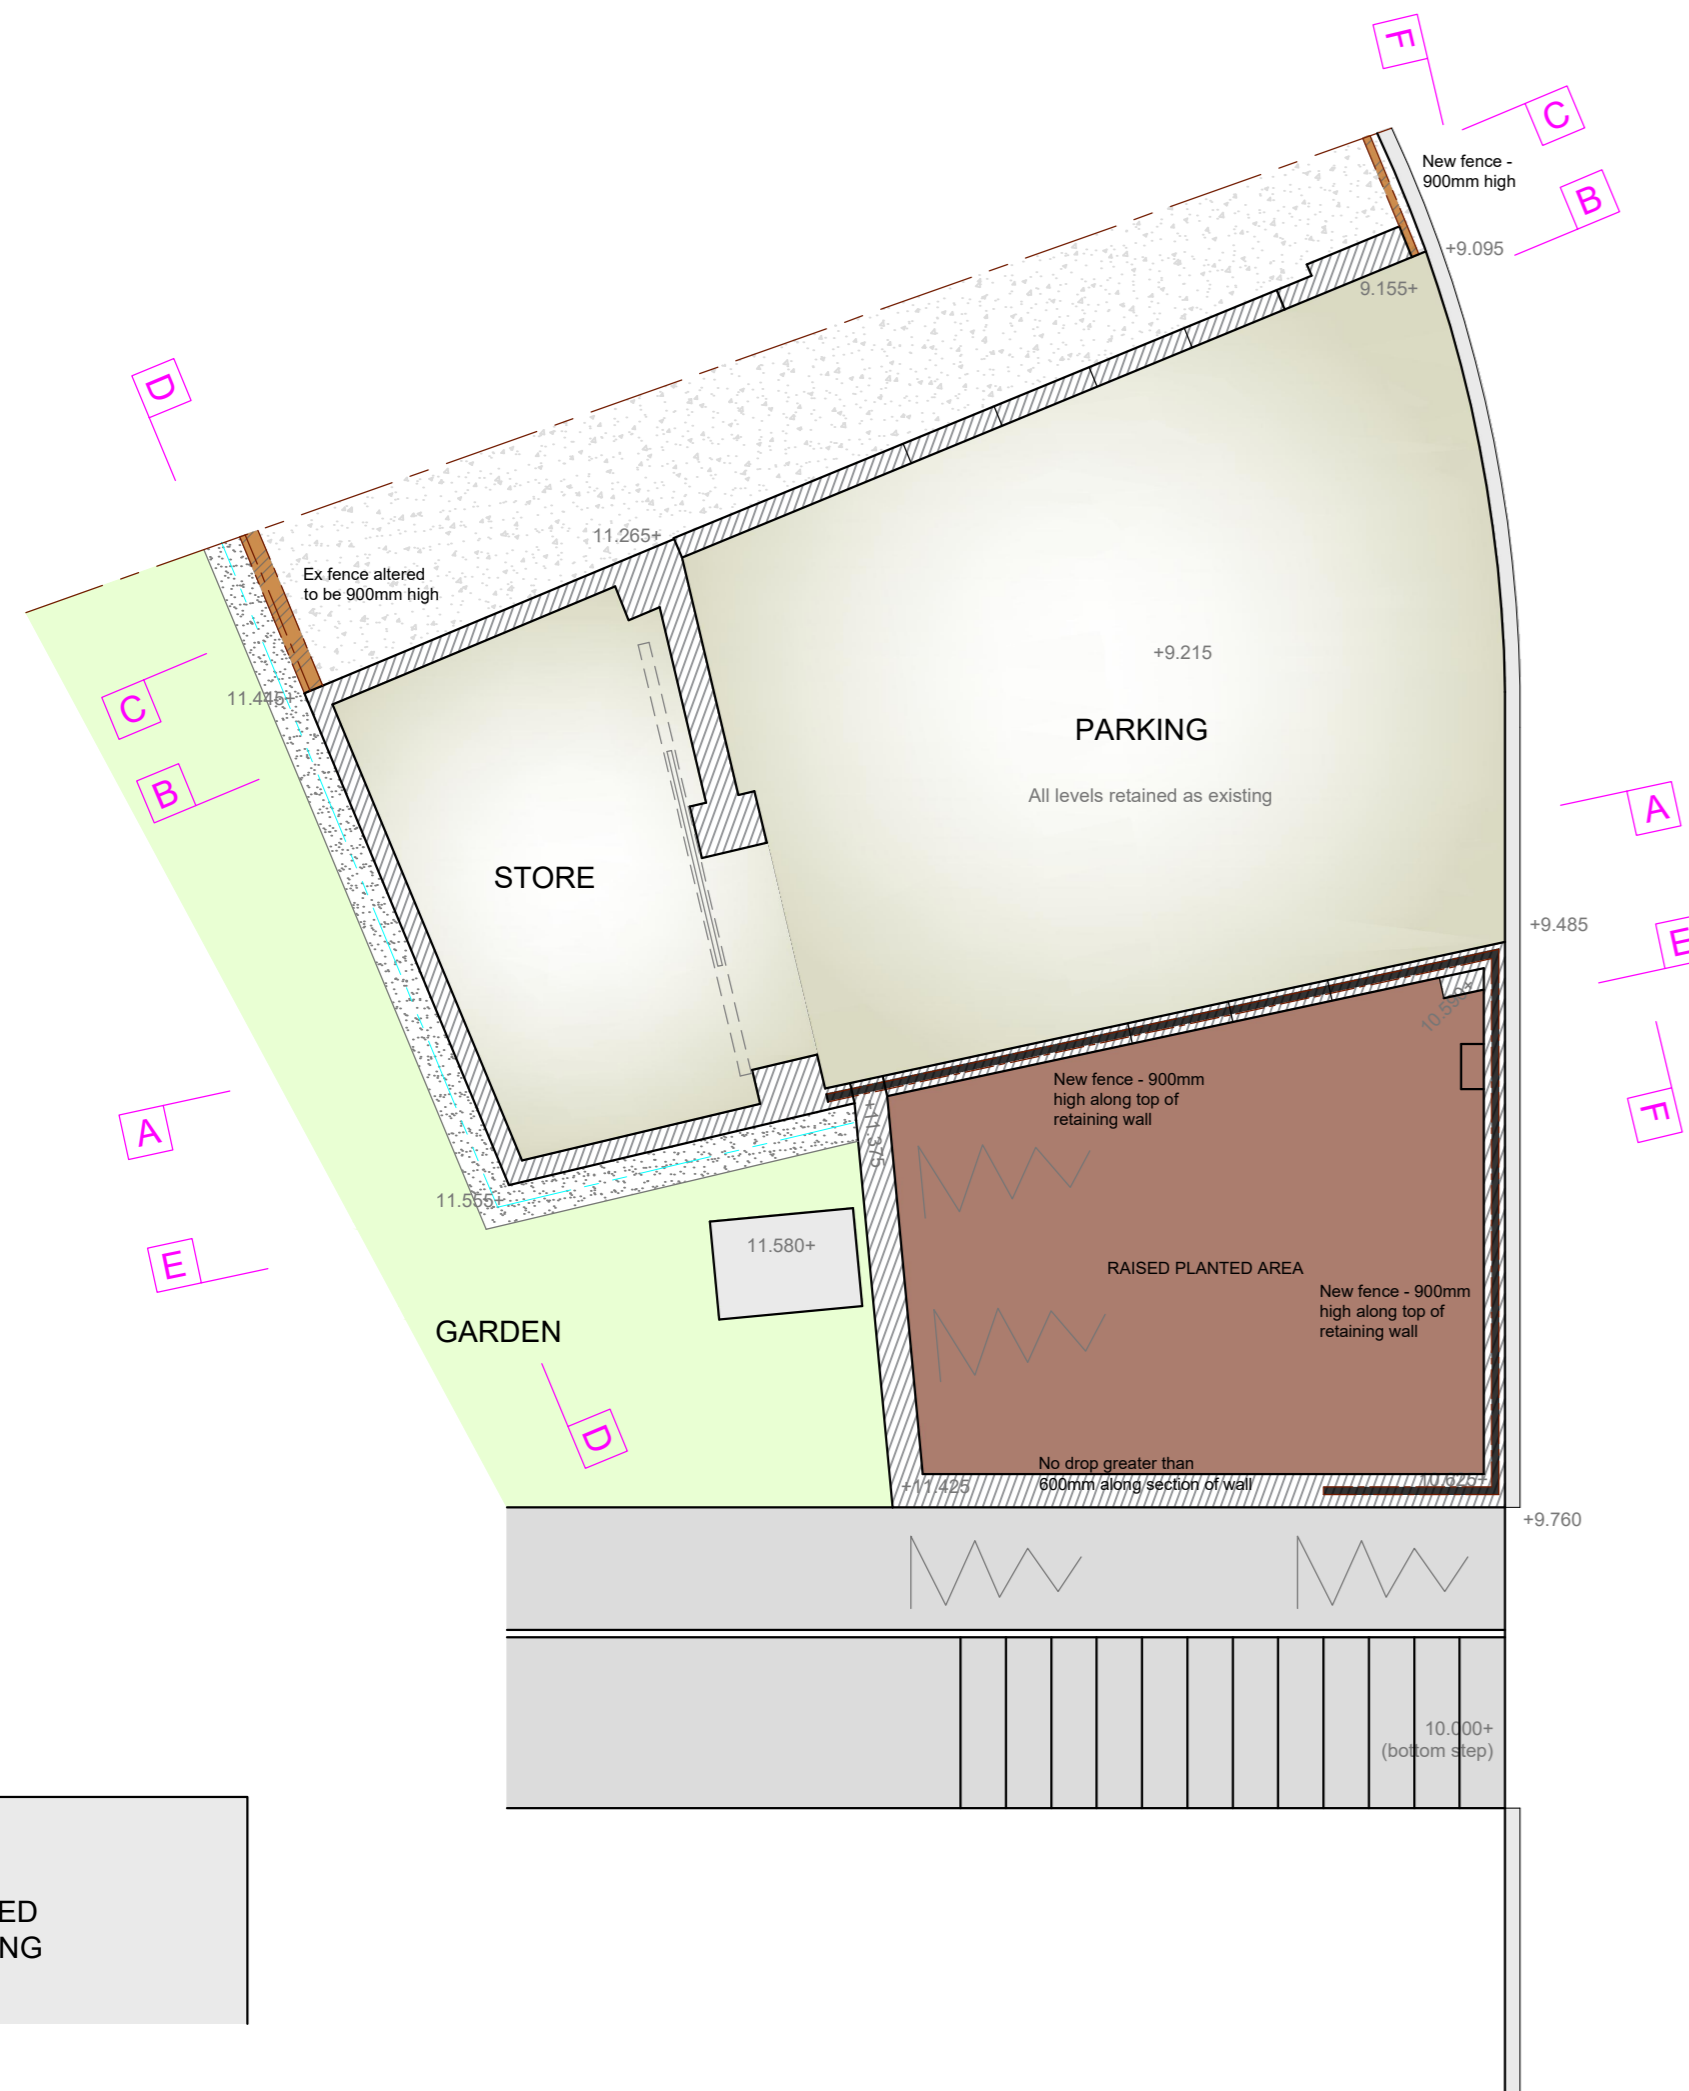

GROUND FLOOR PLAN
Scale 1:50 at A1

FENCE:
900mm high handrail to be provided along full length of wall (where any level difference is greater than 600mm) with no gaps between rails/boards greater than 99mm. Fence designed/constructed so not easily climbable by young children (BS 6180: 2011).

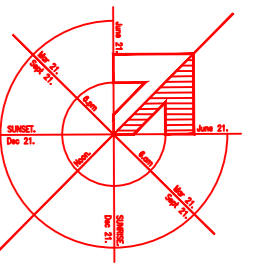

PROJECT DETAILS

Storage & Parking
72 Abbotswell Crescent
Aberdeen

Mr & Mrs Gibson

PROPOSED

Scale: @ A1
Date: AUG 2020
Drawn: EM

CHECK INITIALS DATE
planning:
warrant:
tender:



4 St James Place, Inverurie,
Aberdeenshire, AB51 3UB
t01467 622785 f01467 624185

e.admin@lippe-architects.co.uk
www.lippe-architects.co.uk

Ref: 5692/11