



**REVISIONS**

 


**SITE PLAN**  
 Scale 1:500 at A3

 Area of Works

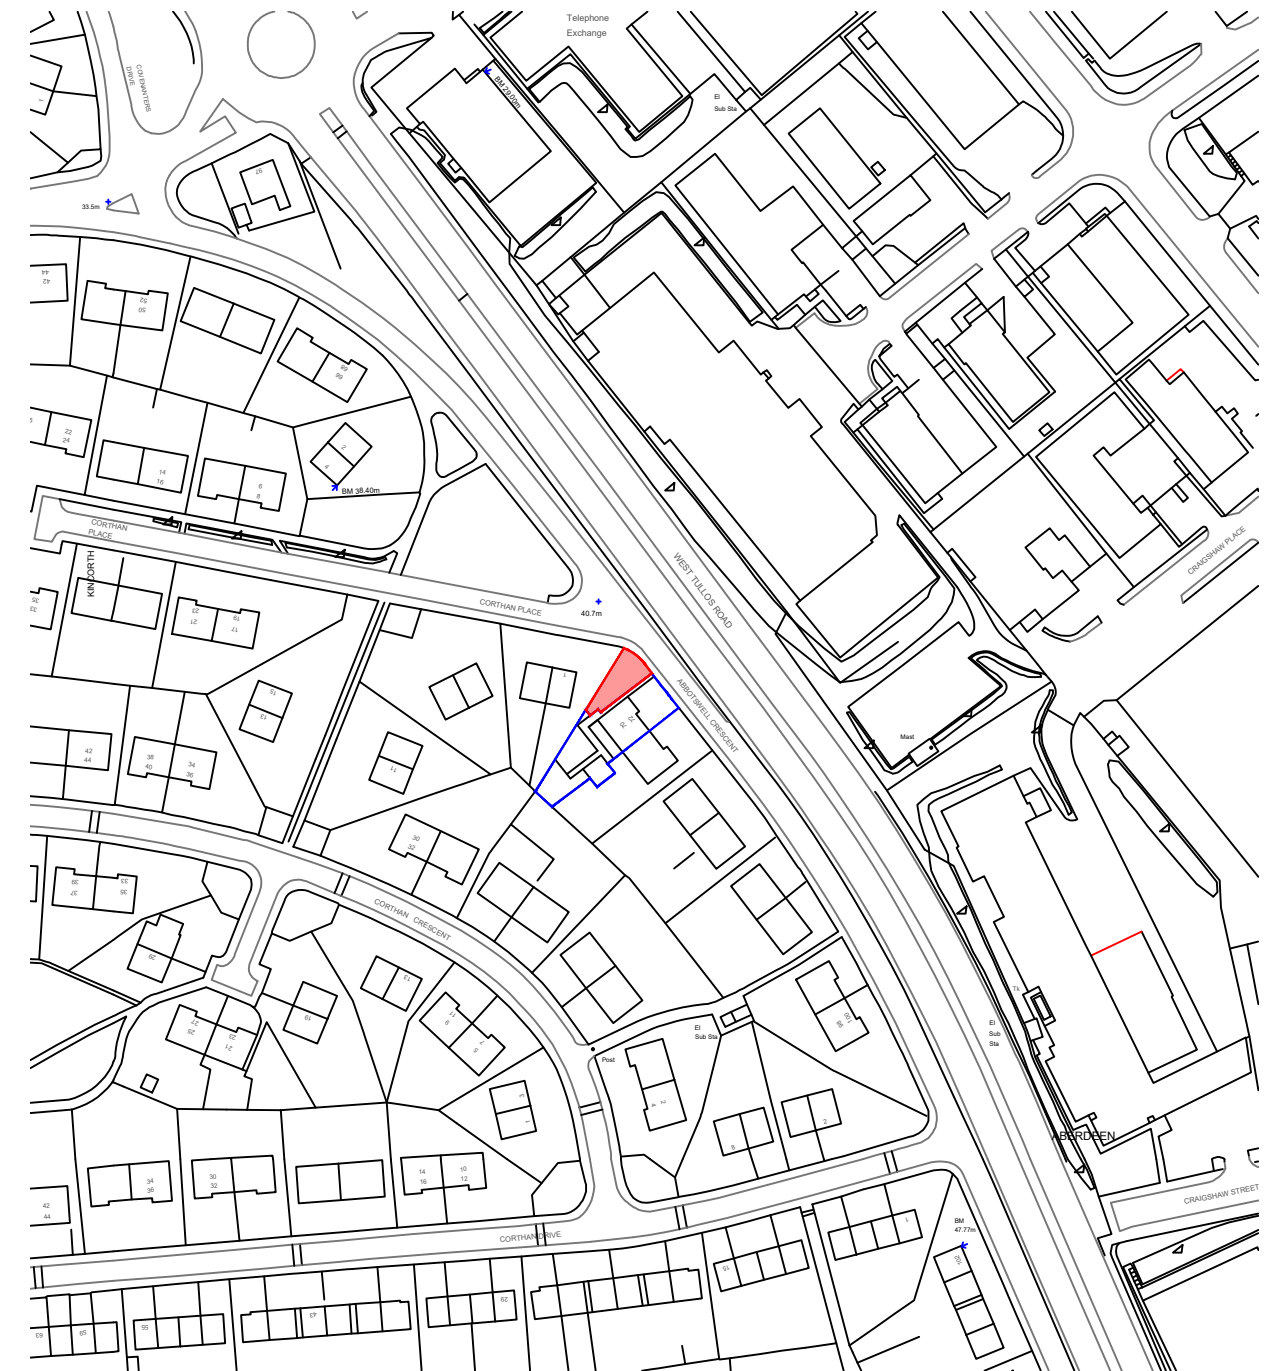

**LOCATION**  
 Scale 1:2000 at A3

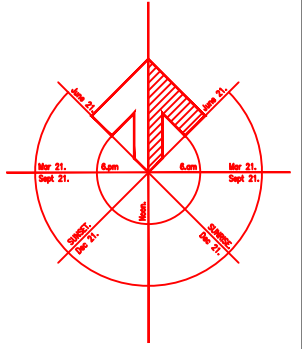

**PROJECT DETAILS**

Storage & Parking  
 72 Abbotswell Crescent  
 Aberdeen

Mr & Mrs Gibson

**LOCATION**

Scale: @ A3  
 Date: AUG 2020  
 Drawn: EM

CHECK	INITIALS	DATE
planning:		
warrant:		
tender:		



4 St James Place, Inverurie,  
 Aberdeenshire, AB51 3UB  
 t:01467 622785 f:01467 624185

25 Albyn Place, Aberdeen, AB10 1YL  
 t: 01224 531333

e:admin@lippe-architects.co.uk  
 www.lippe-architects.co.uk

**Ref: 5692 Loc**