




SECTION A-A
 Scale 1:50 at A1

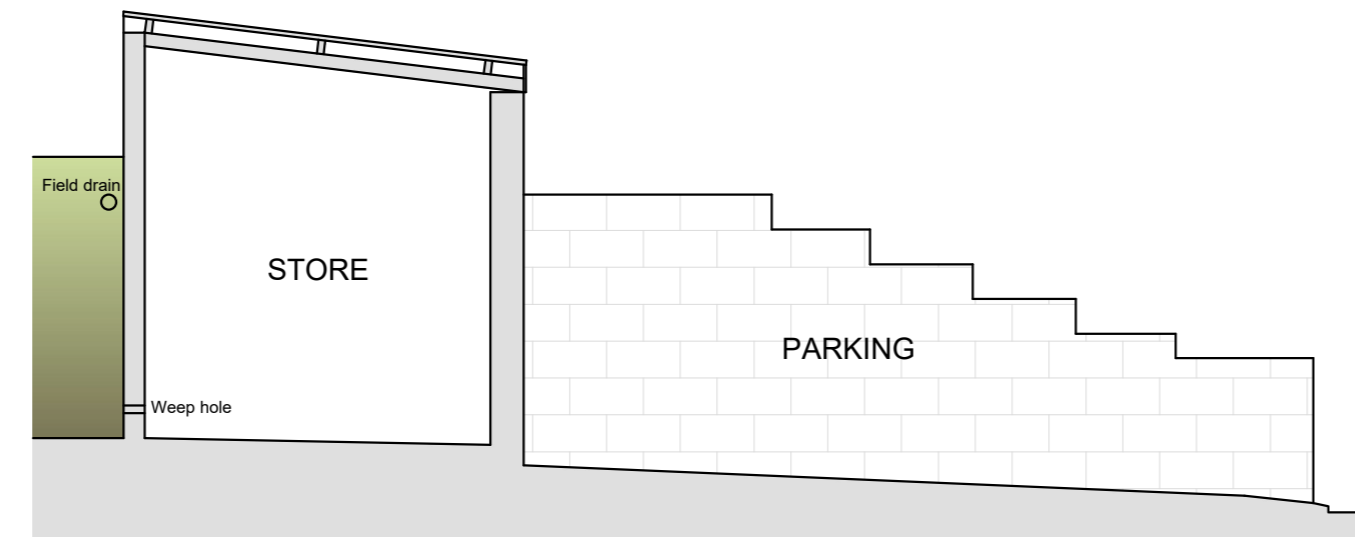


SECTION B-B
 Scale 1:50 at A1

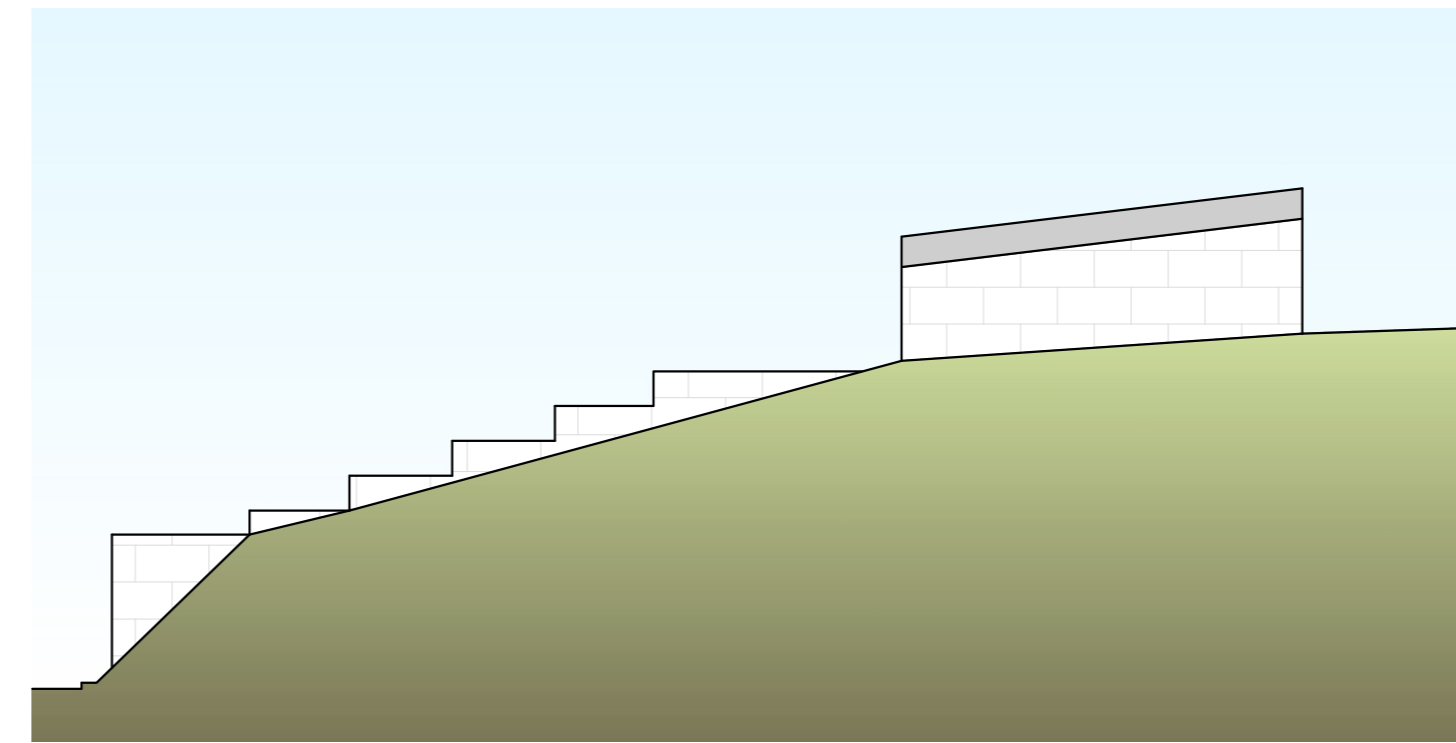


N.W ELEVATION (C-C)
 Scale 1:50 at A1

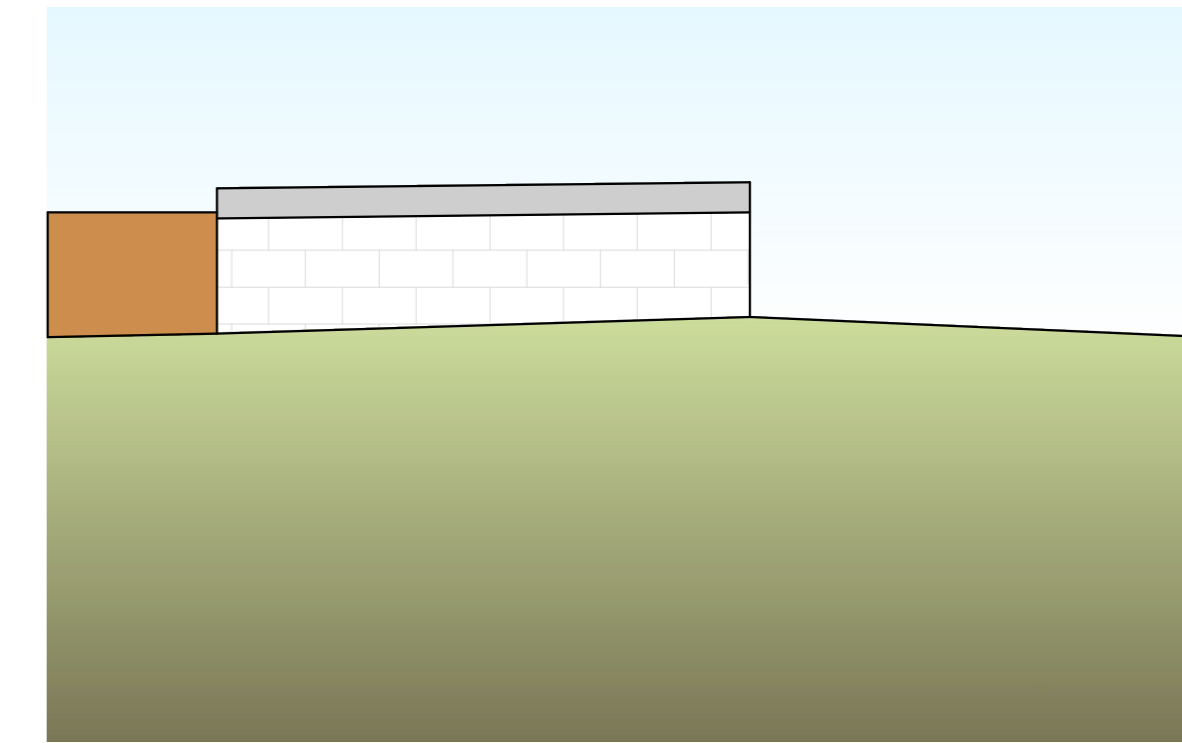


S.W ELEVATION (D-D)
 Scale 1:50 at A1

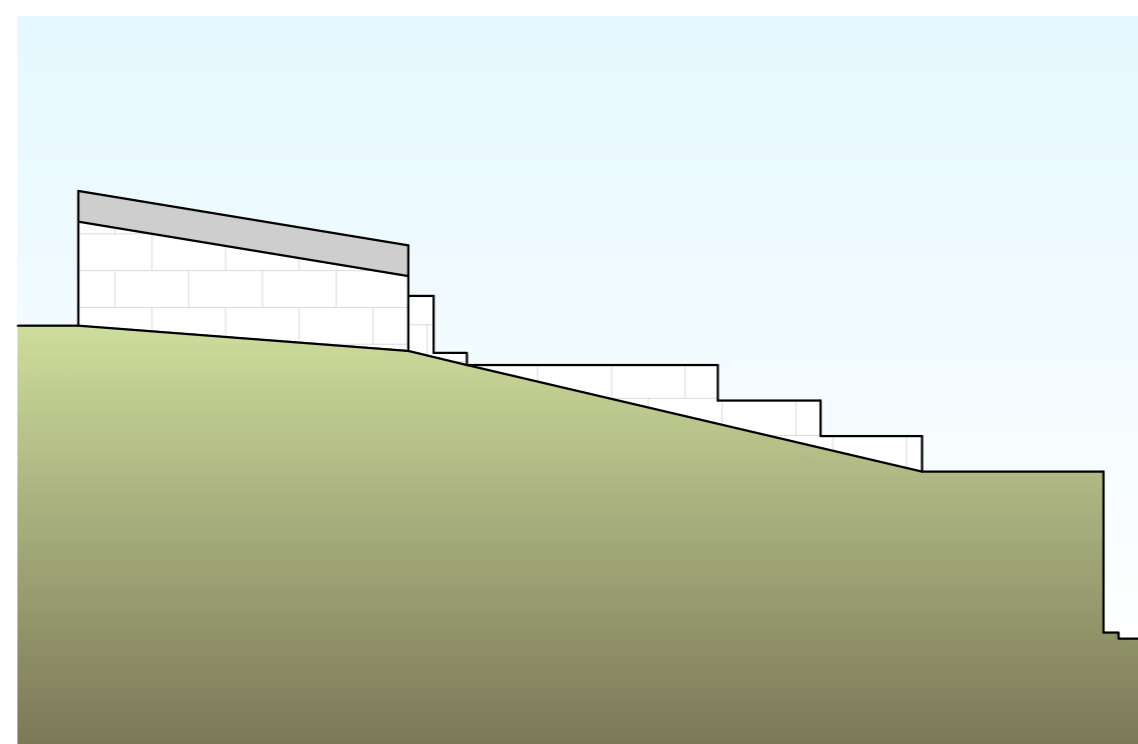


S.E ELEVATION (E-E)
 Scale 1:50 at A1

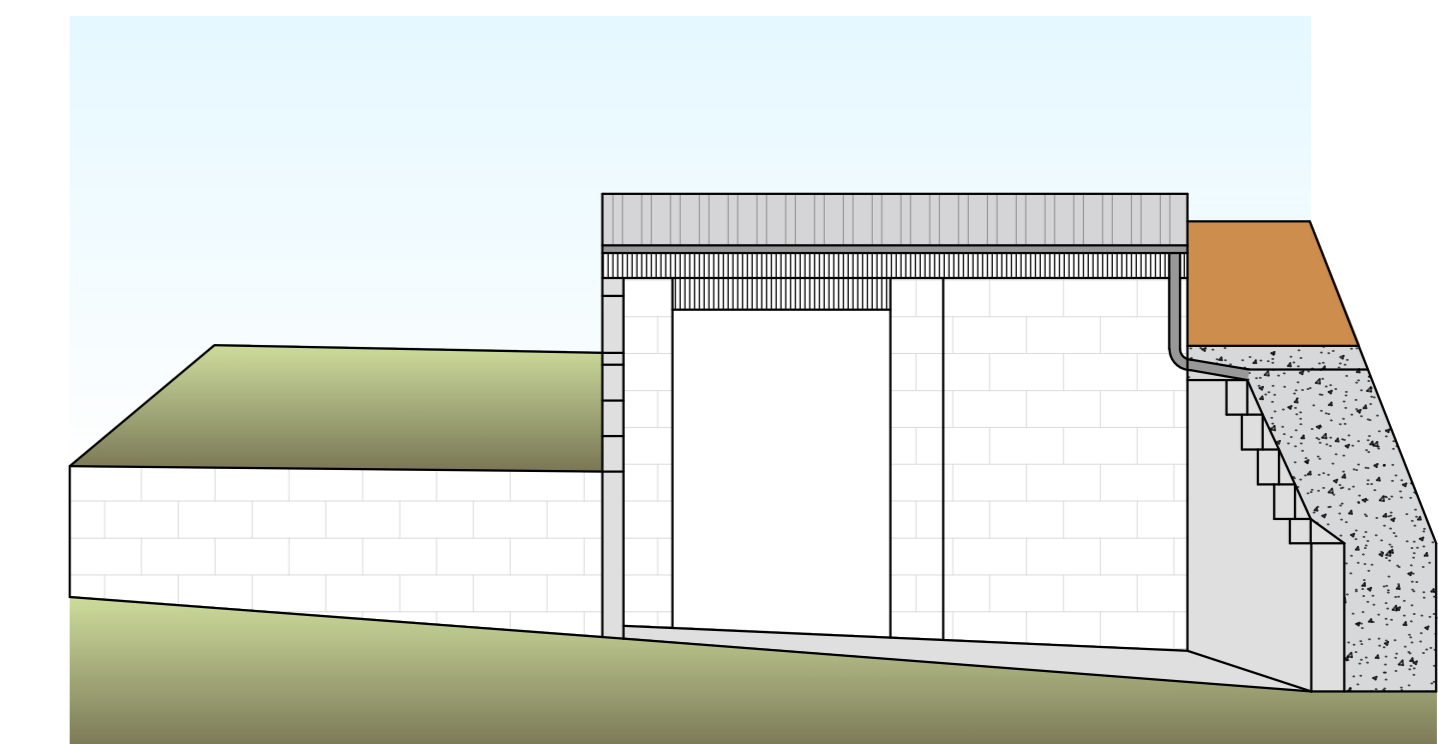

N.E ELEVATION (F-F)
 Scale 1:50 at A1

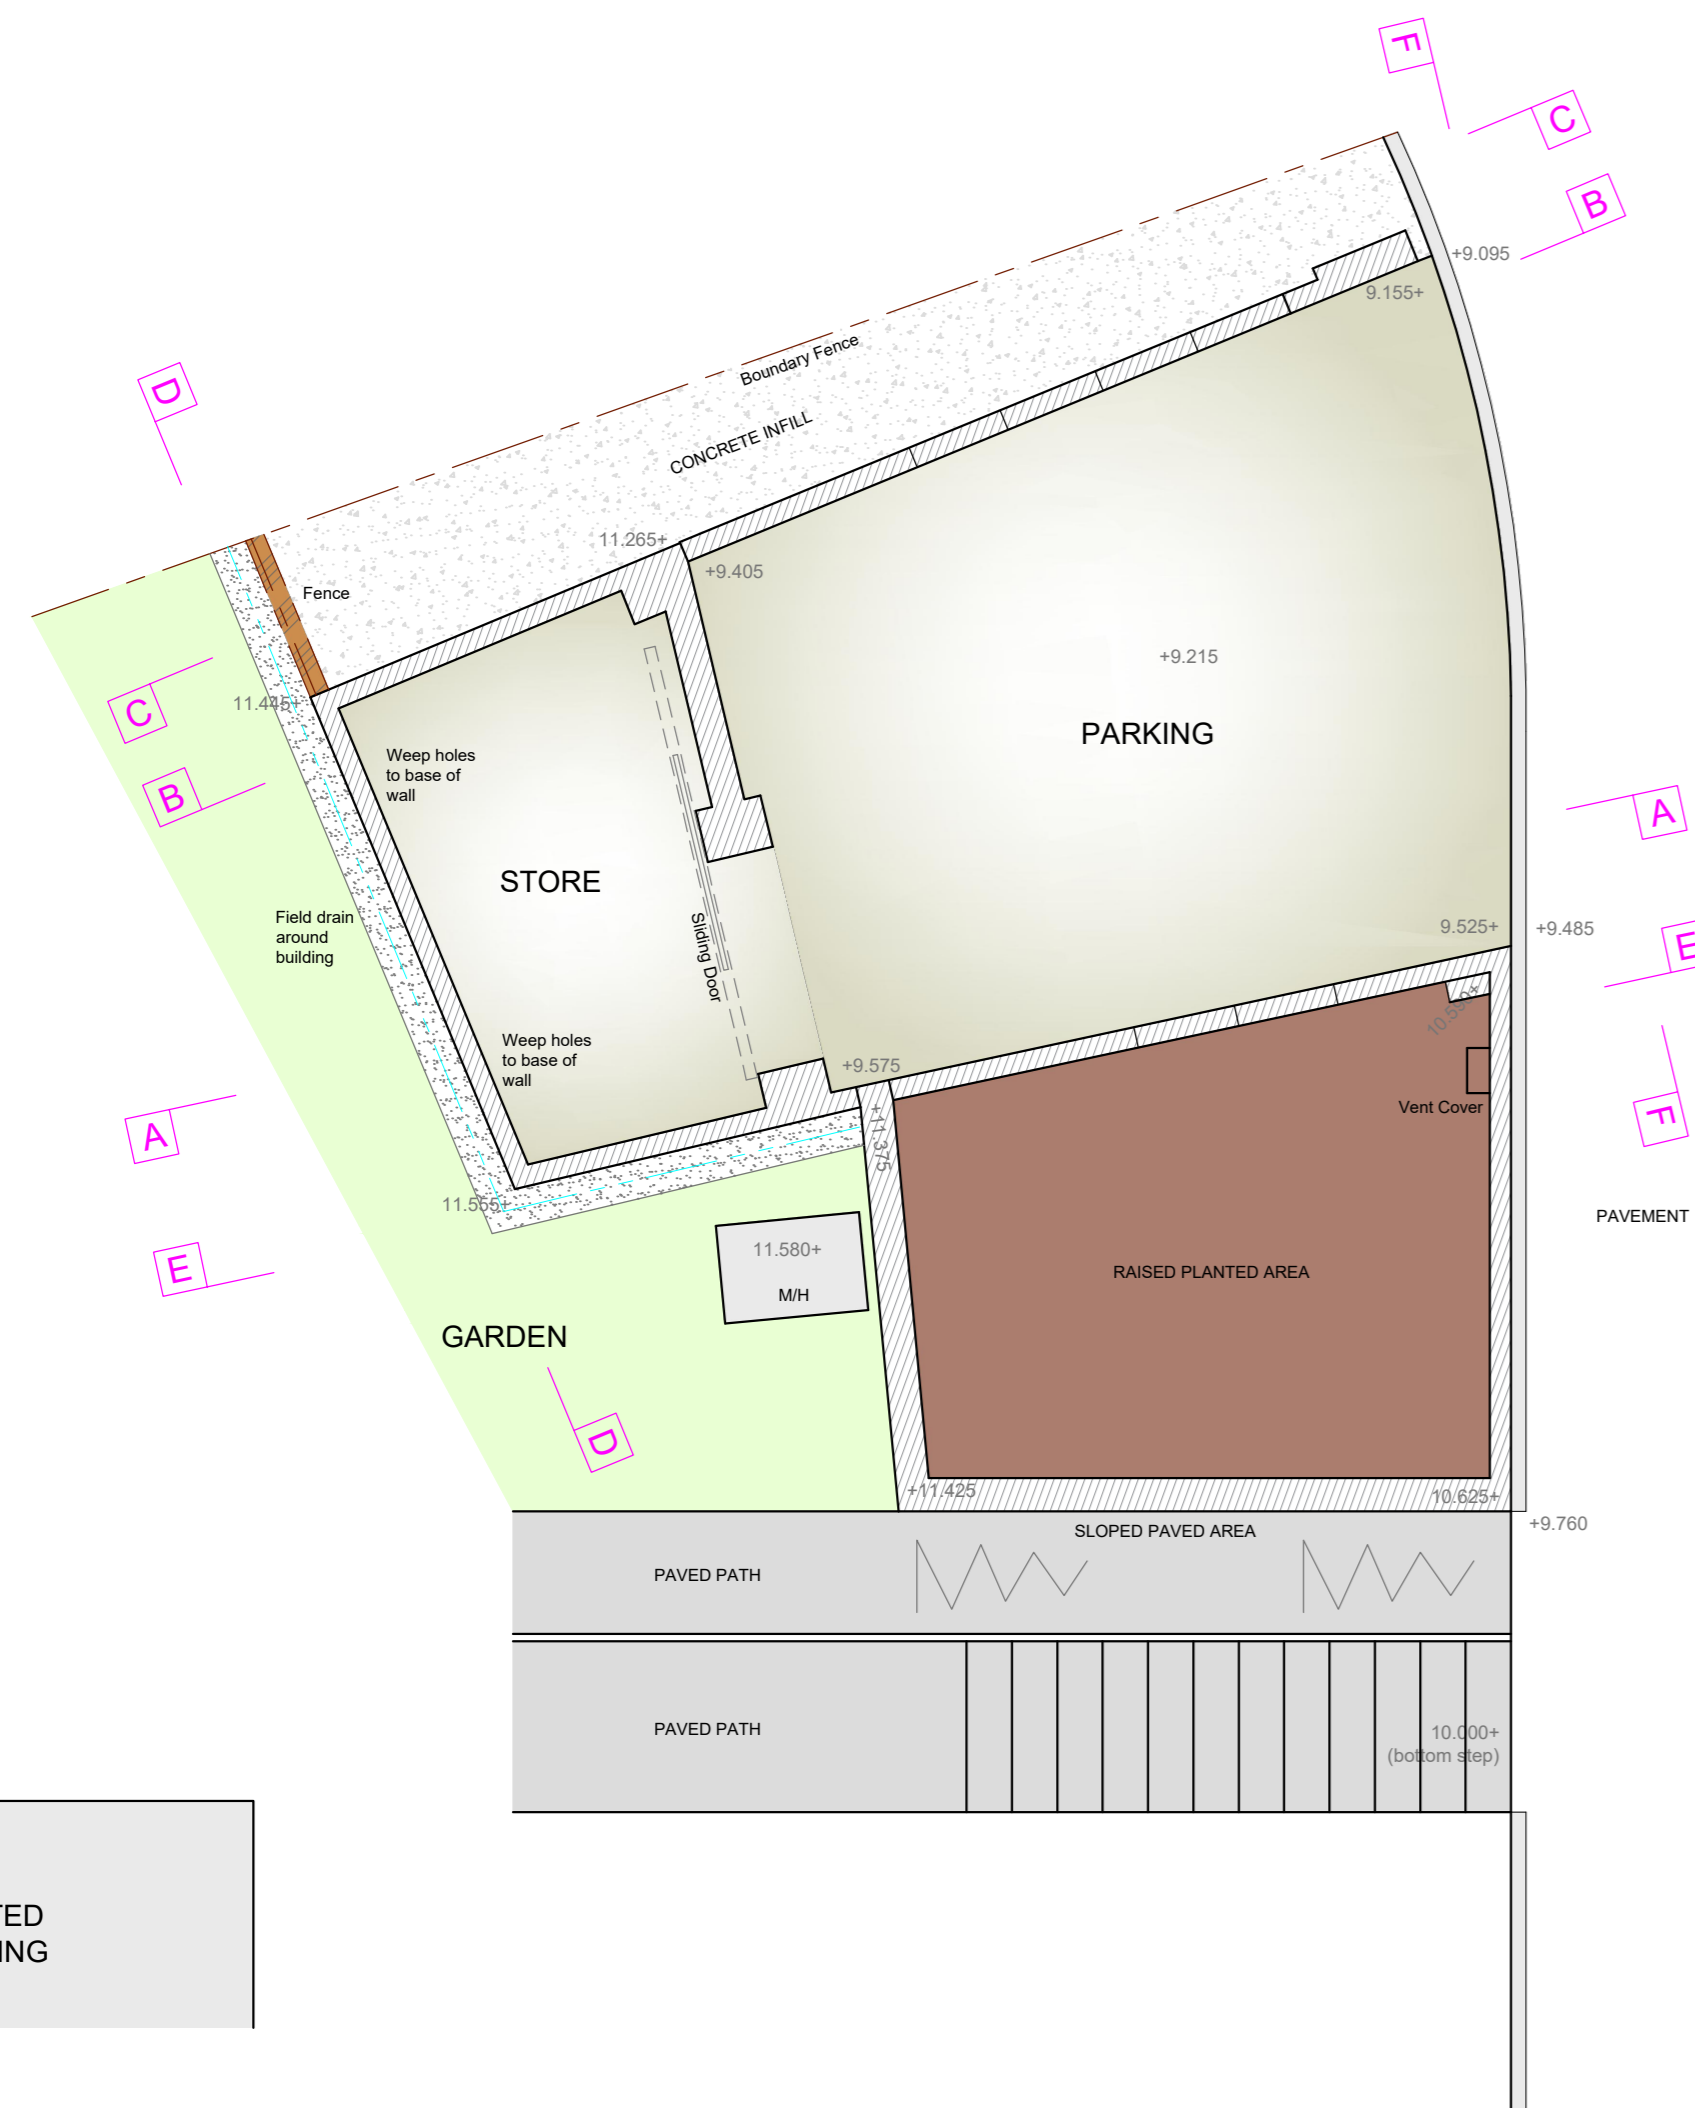

GROUND FLOOR PLAN
 Scale 1:50 at A1

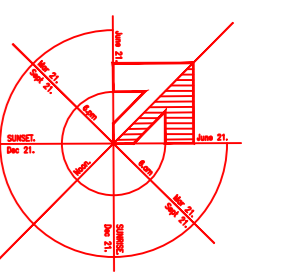

PROJECT DETAILS

Storage & Parking
 72 Abbotswell Crescent
 Aberdeen

Mr & Mrs Gibson

SURVEY

Scale: @ A1
 Date: AUG 2020
 Drawn: EM

CHECK	INITIALS	DATE
planning:		
warrant:		
tender:		



4 St James Place, Inverurie,
 Aberdeenshire, AB51 3UB
 t: 01467 622785 f: 01467 624185

25 Albany Place, Aberdeen, AB10 1YL
 t: 01224 531333

e: admin@lippe-architects.co.uk
 www.lippe-architects.co.uk

Ref: 5692/01