

REAR ELEVATION SOUTH Scale: 1:100 EXISTING


SIDE ELEVATION WEST




REAR ELEVATION SOUTH Scale: 1:100 PROPOSED

SIDE ELEVATION WEST

tiles and pitch to match exstg.  
matching eaves  
water with finish as exstg.  
upvc windows  
ground line

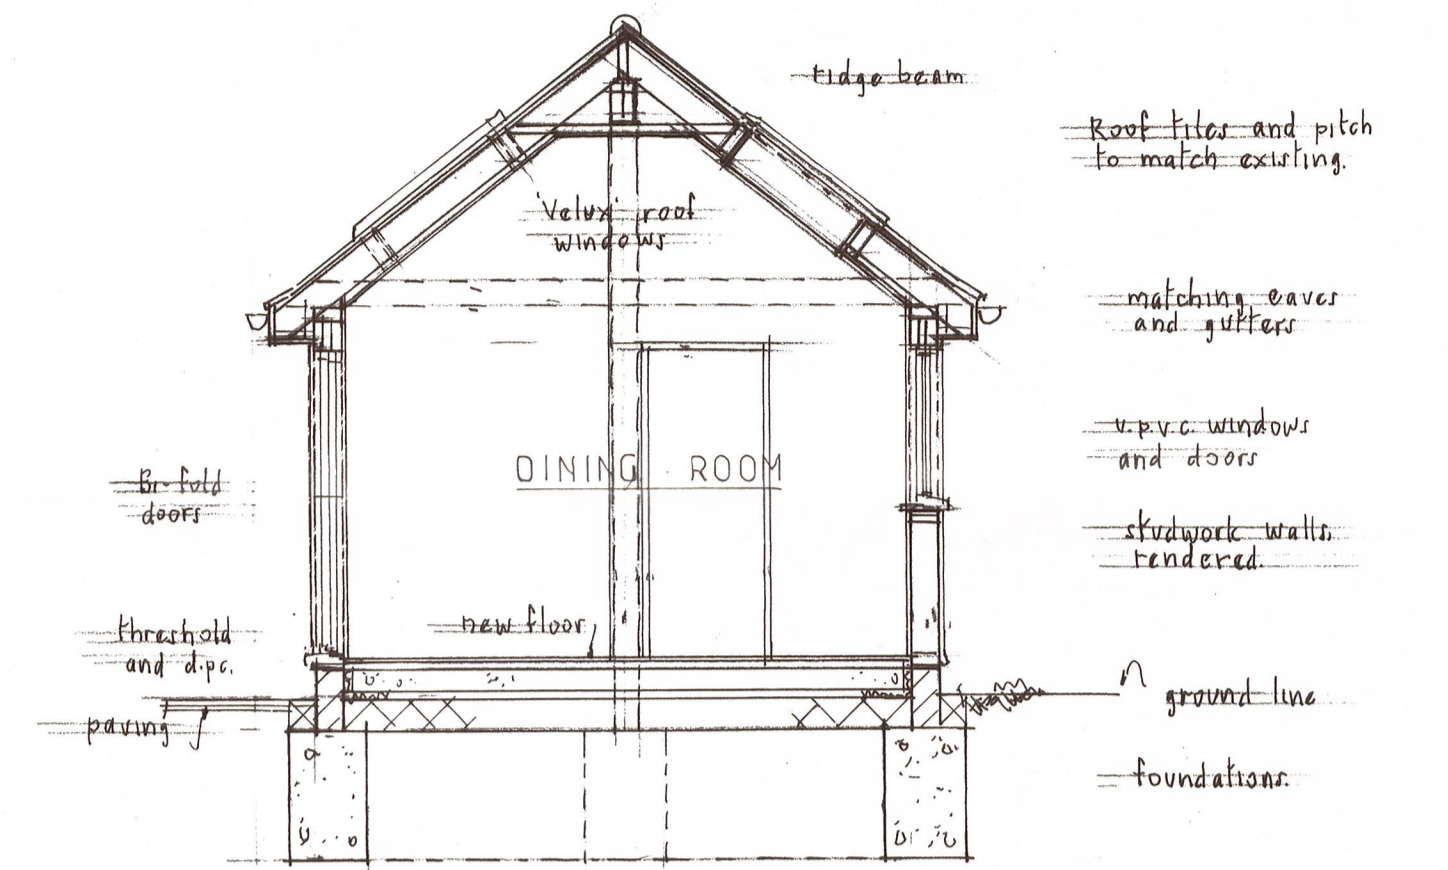


SECTION A-A Scale: 1:50

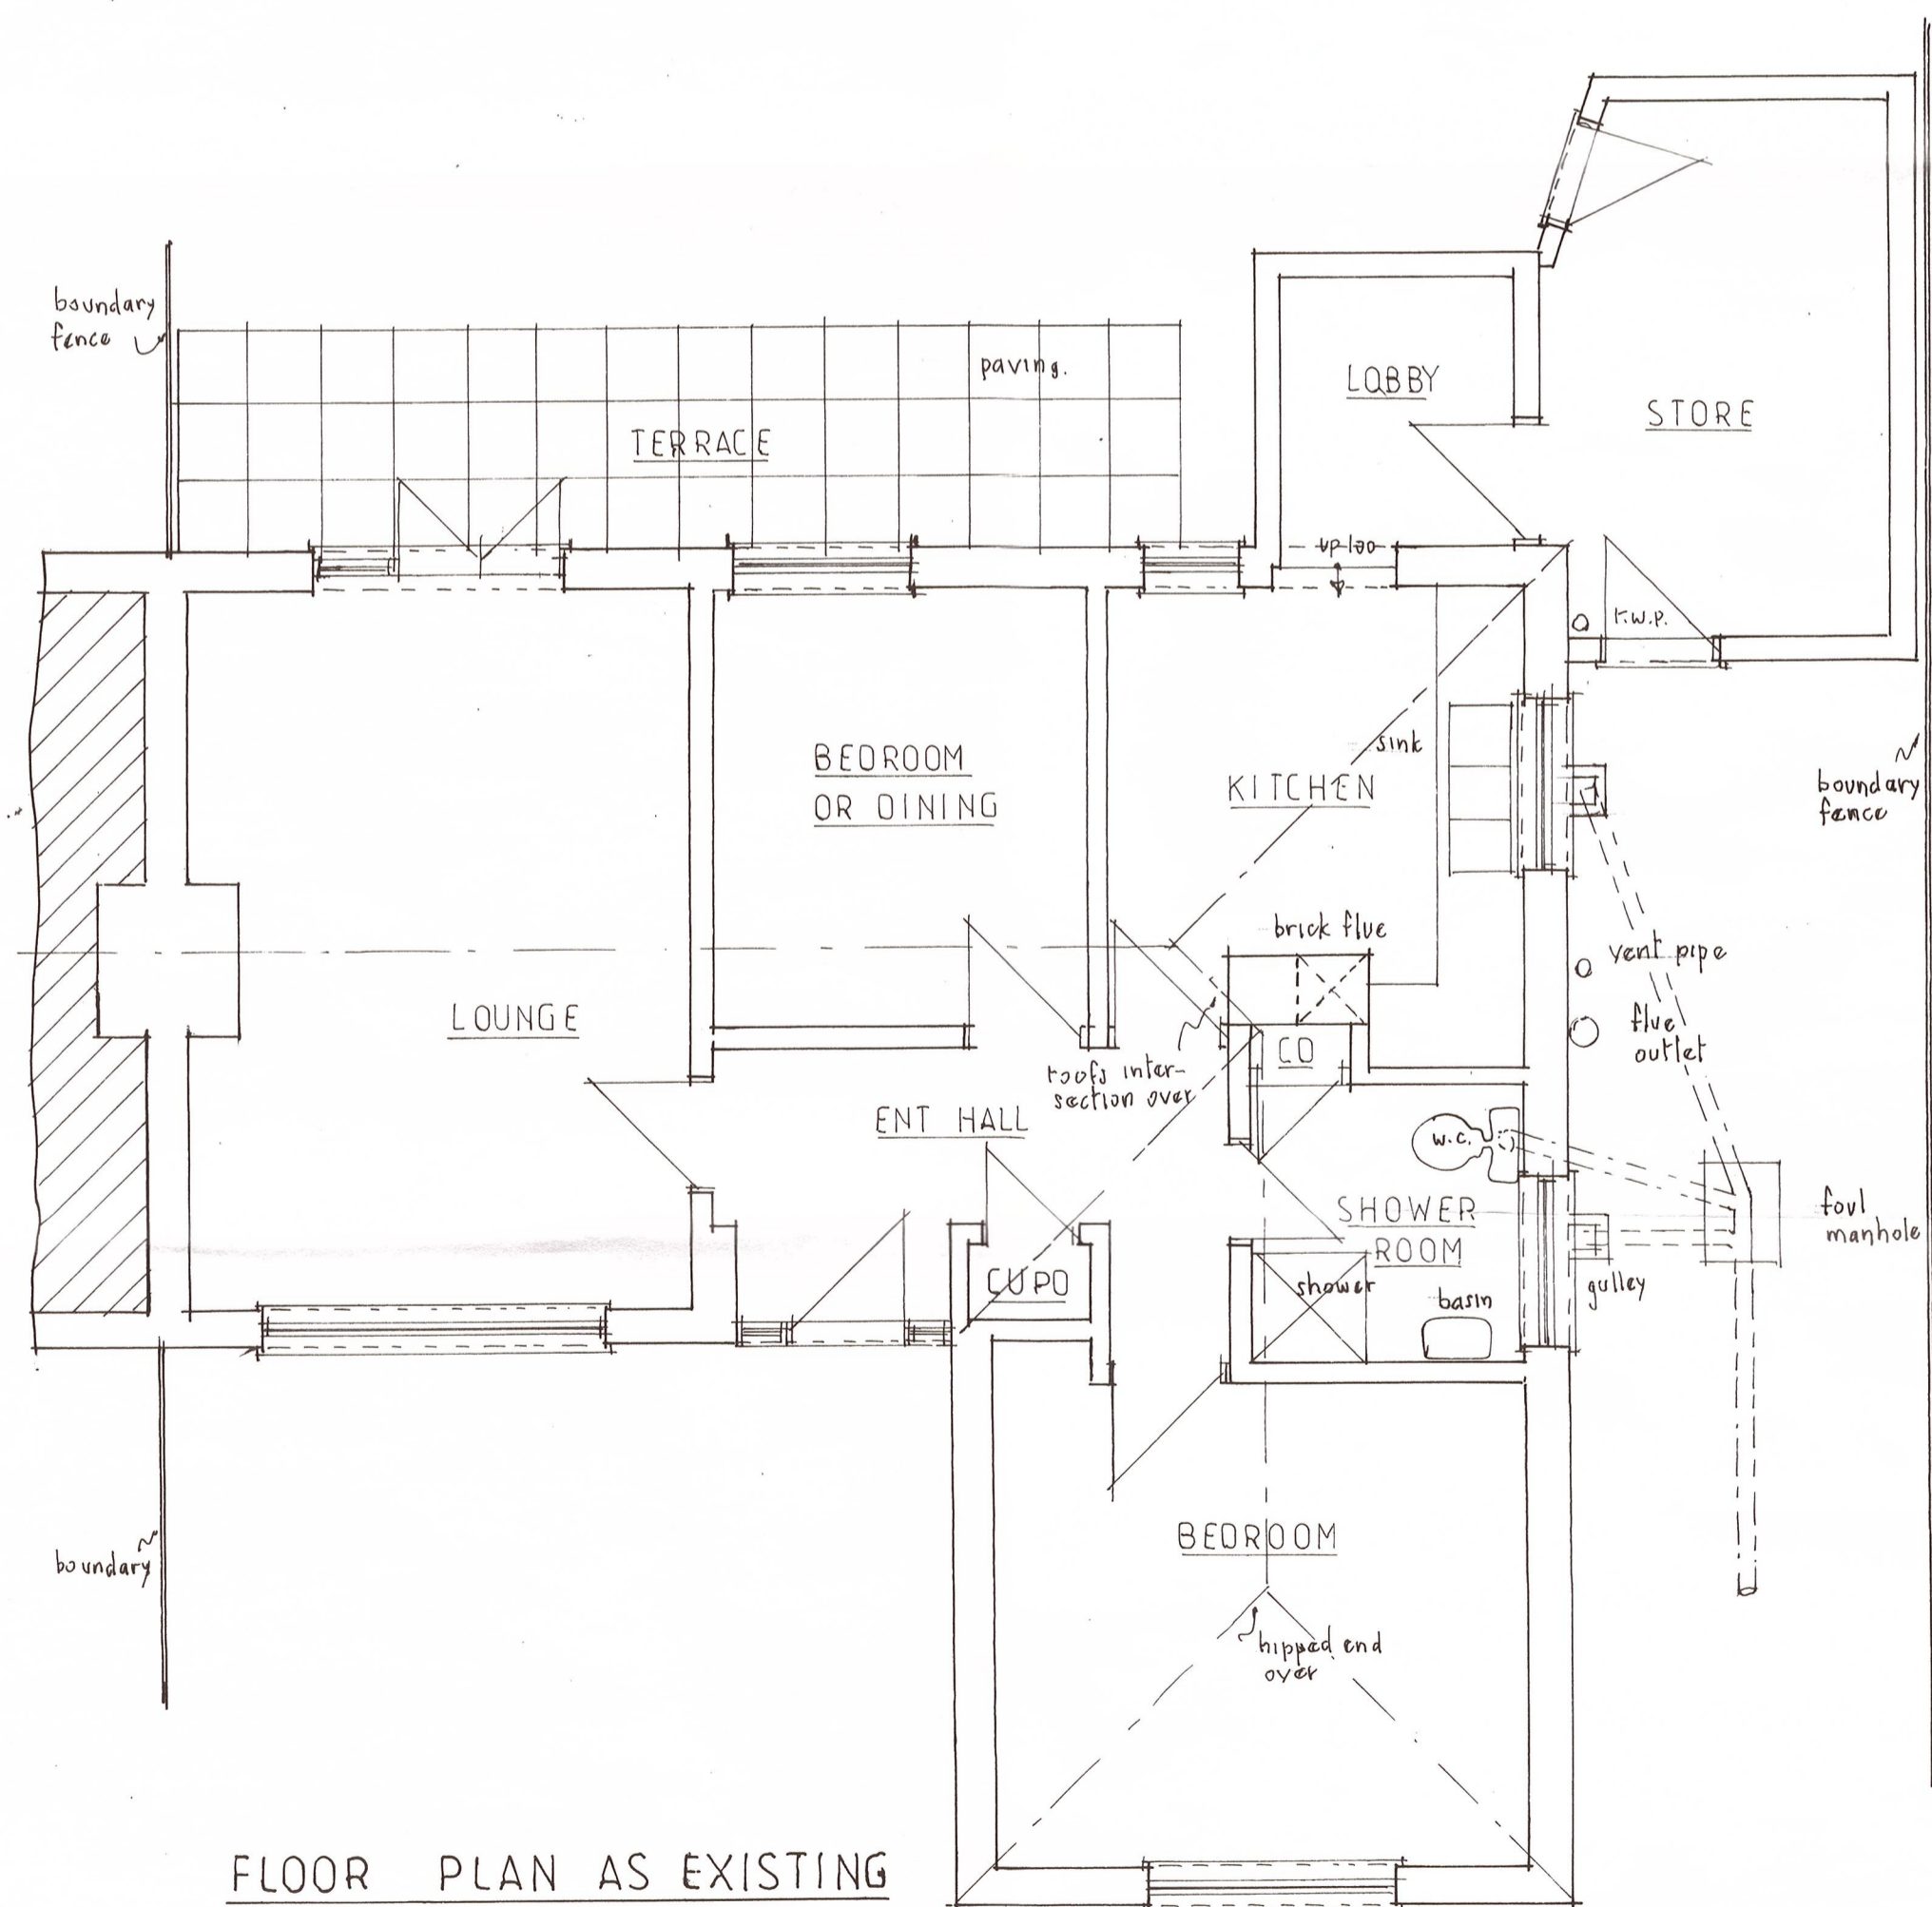


FLOOR PLAN AS EXISTING

Scale: 1:50

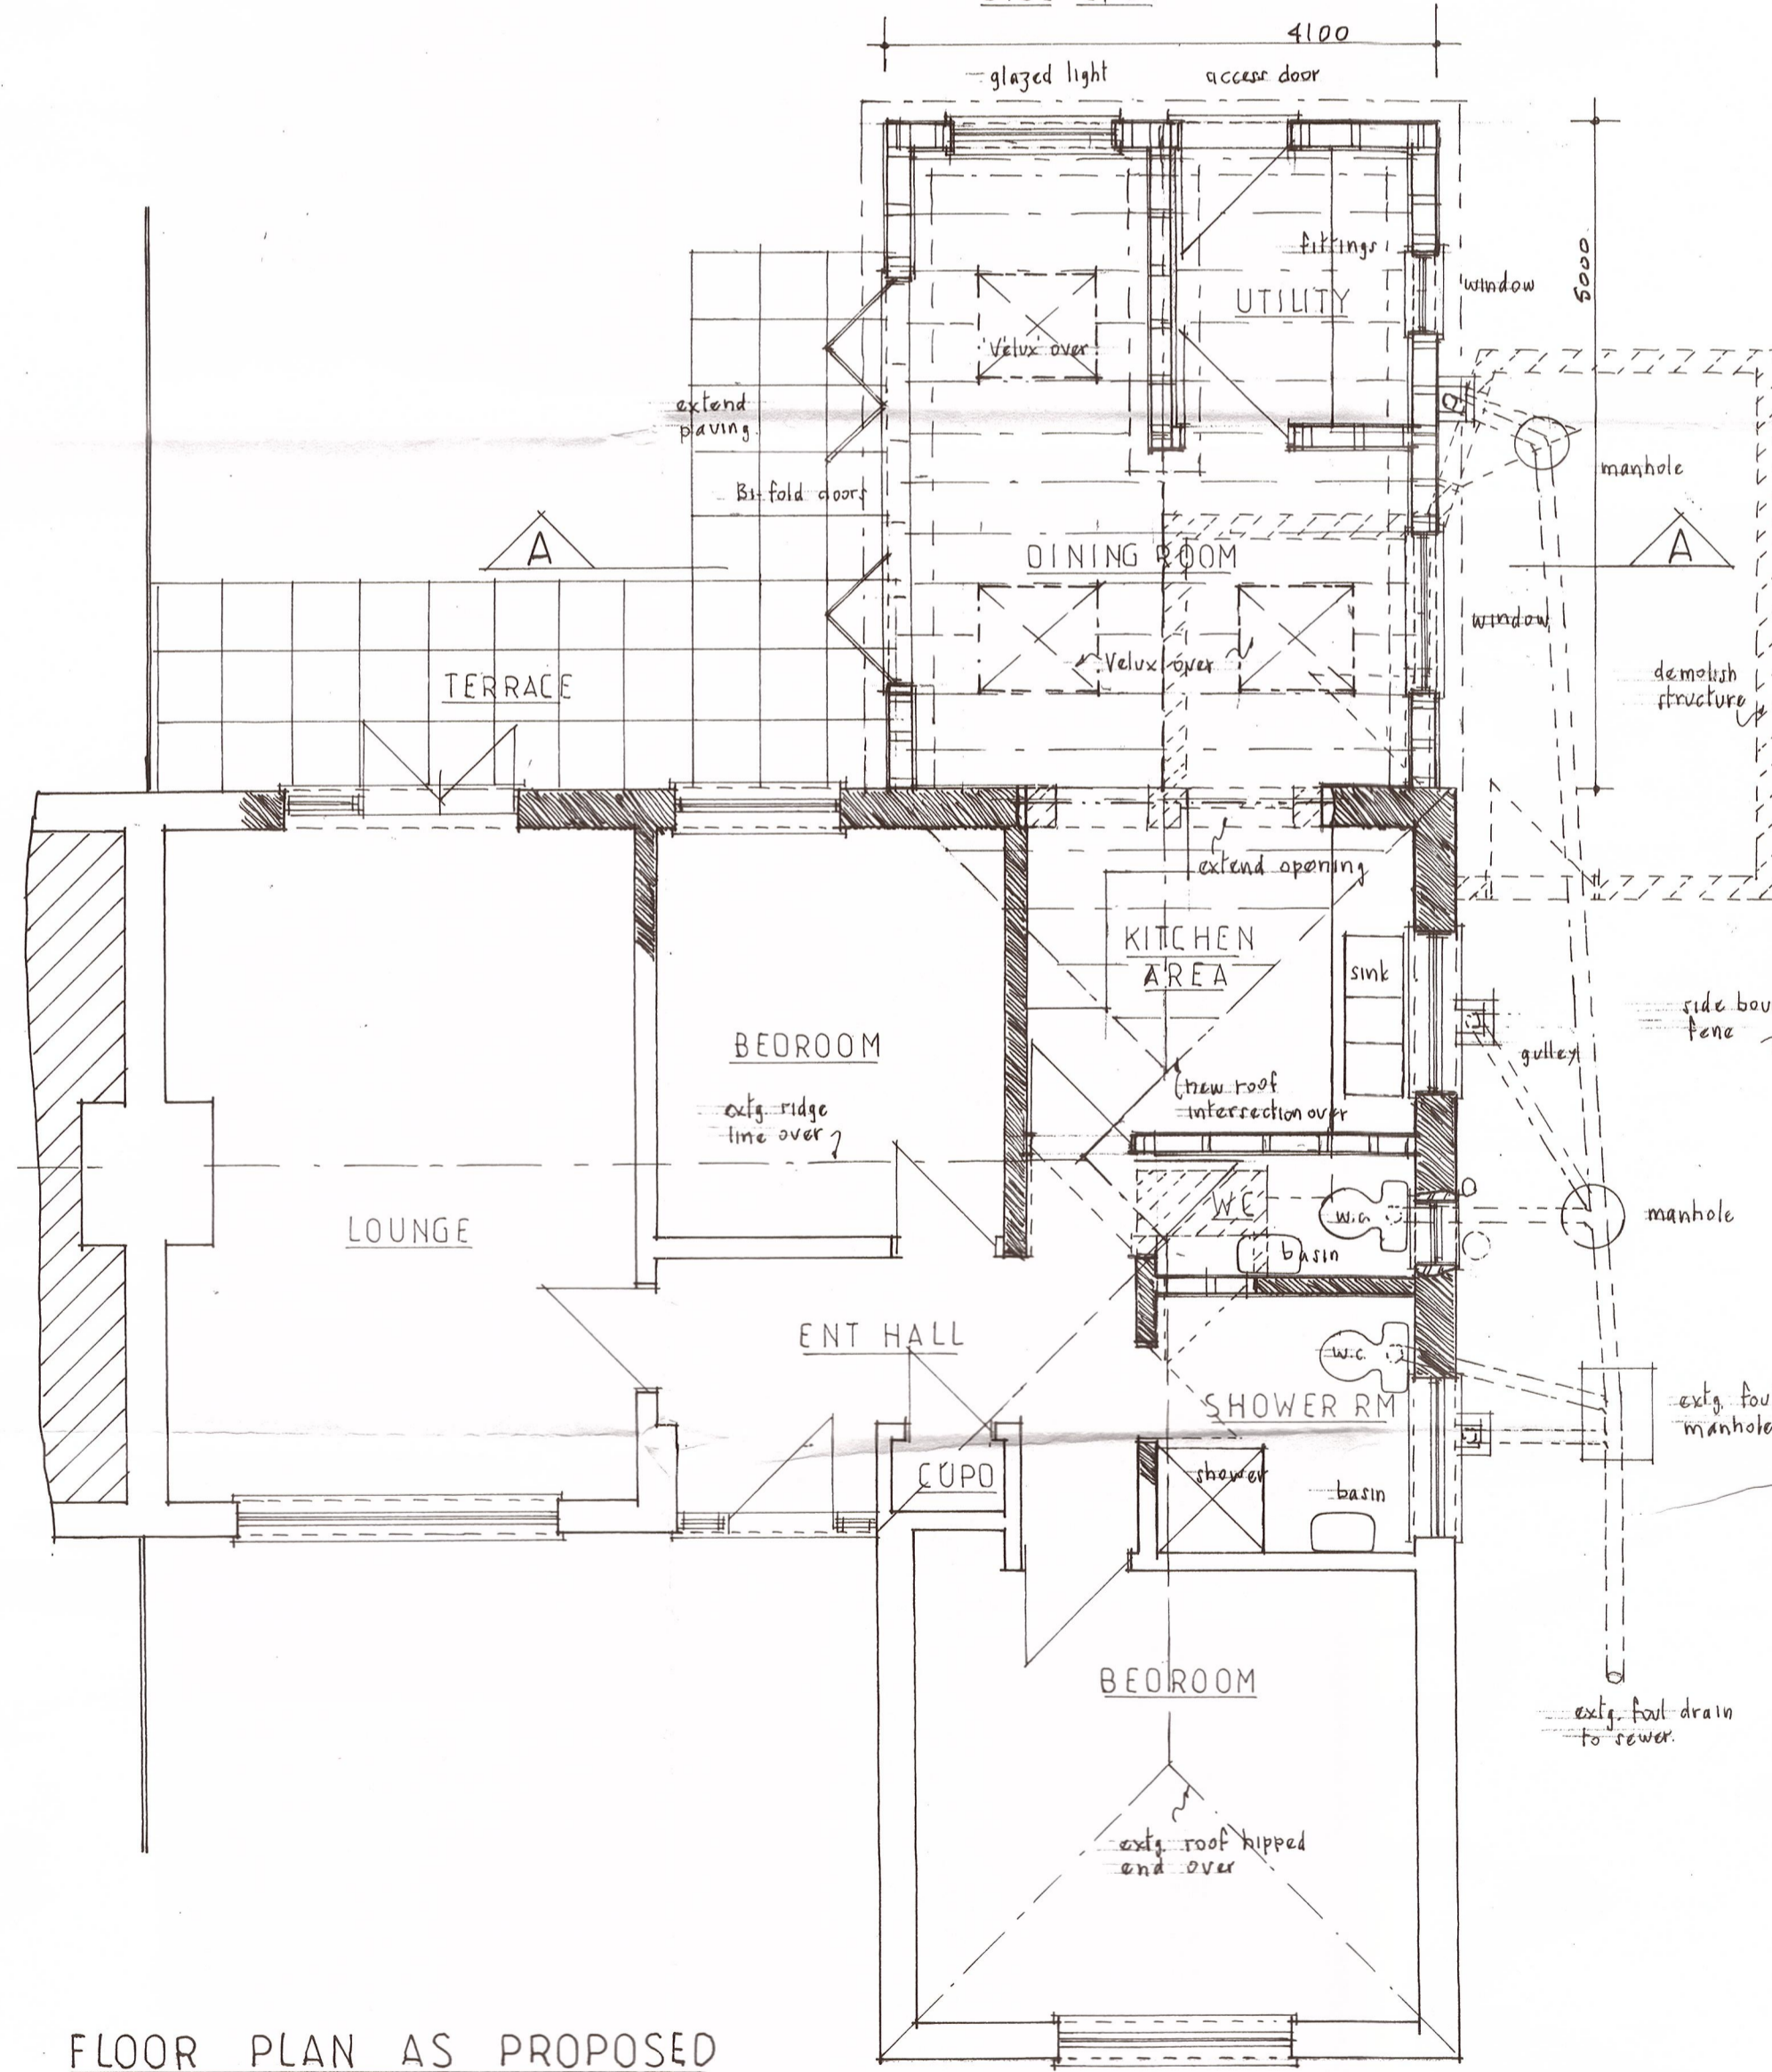


FLOOR PLAN AS PROPOSED


Scale: 1:50

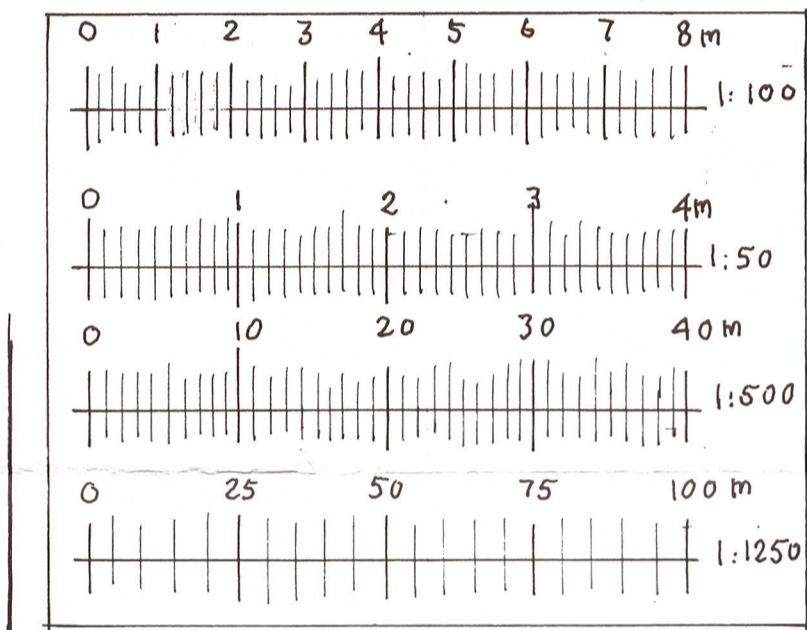

BAR SCALES:

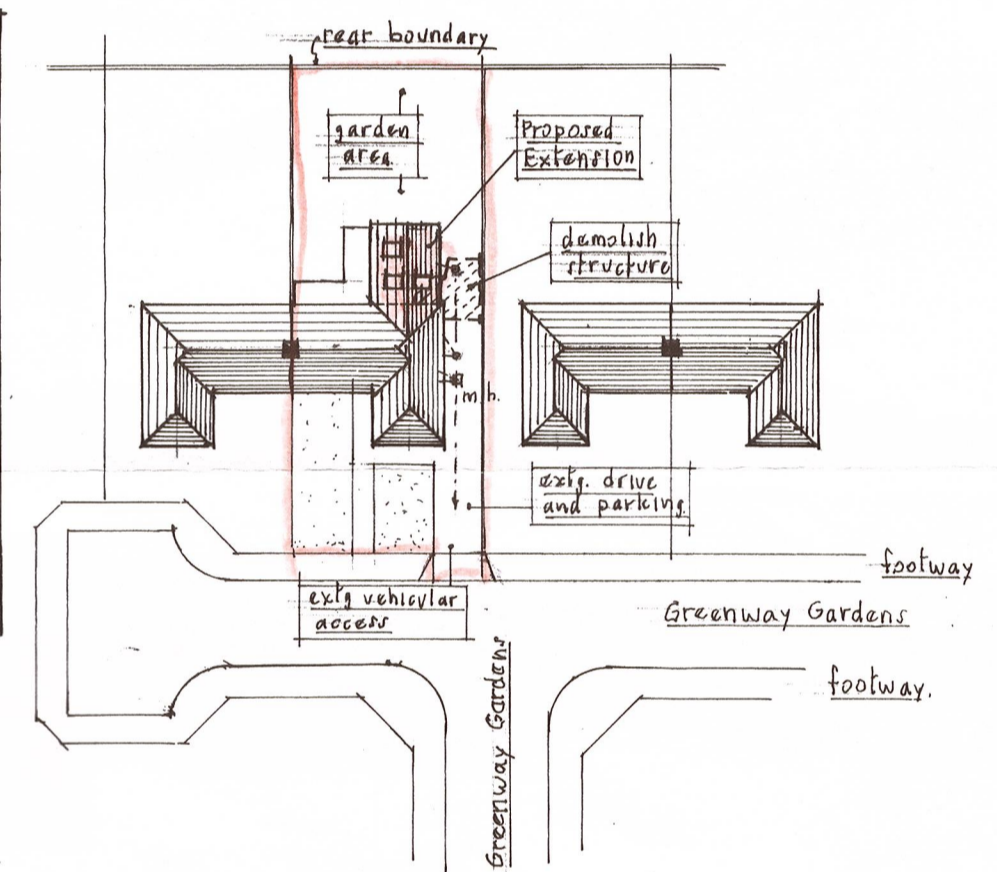

LAYOUT PLAN Scale: 1:500

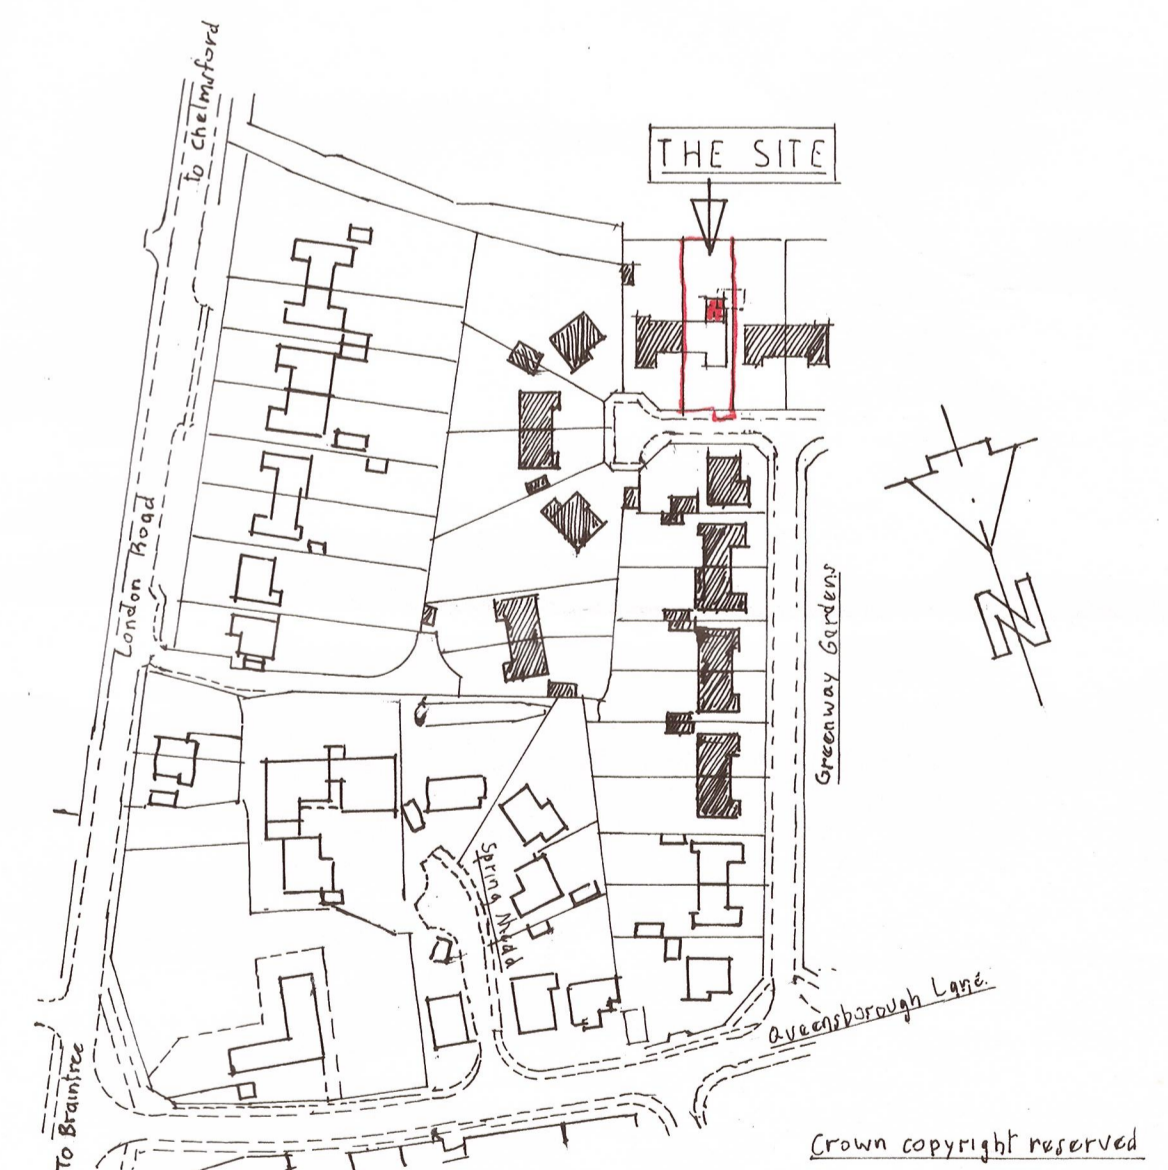

LOCATION PLAN Scale: 1:1250

PROPOSED EXTENSION AT NO 29 GREENWAY GARDENS GT NOTLEY BRAINTREE ESSEX FOR M<sup>S</sup>. D. COLBROOKE.

COLBROOK

SCALES: 1:50 1:100 1:500 1:1250  
AGENT: D TUTTLEBURY SYCAMORES, HIGH EASTER, CHELMSFORD, CM1 4QR. PHONE: 01245231242.  
DATE: MARCH 2021. DRWG. N<sup>o</sup> 2598/1.