



NOTES

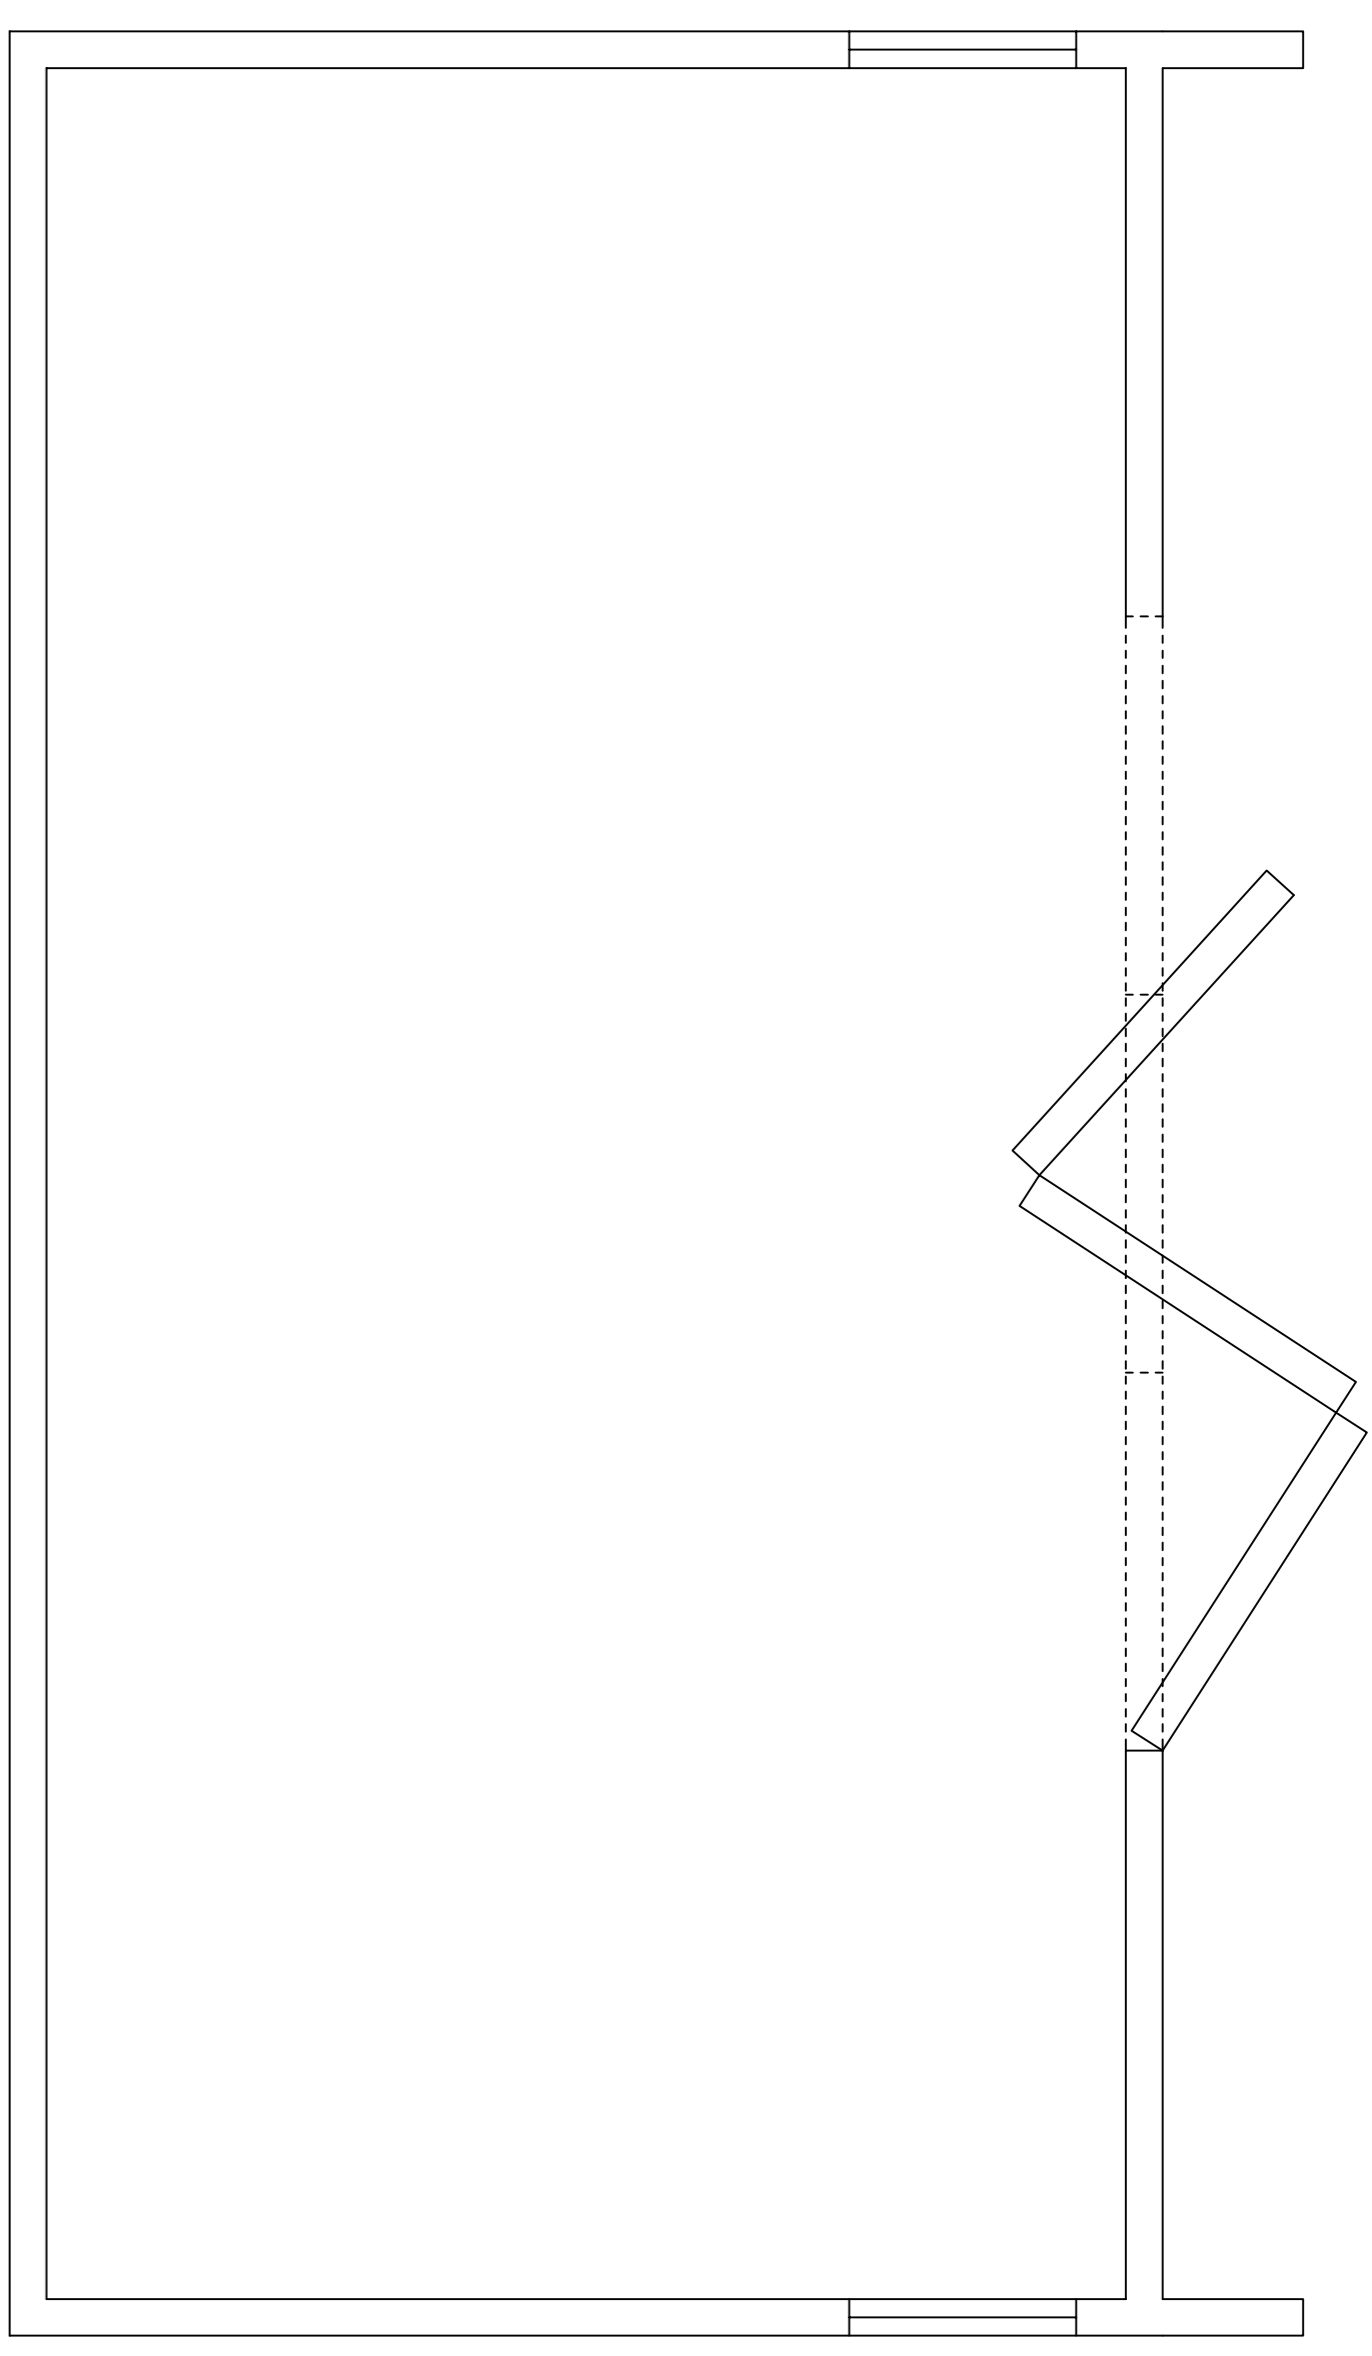


PROPOSED FLOOR PLAN

SCALE 1:50

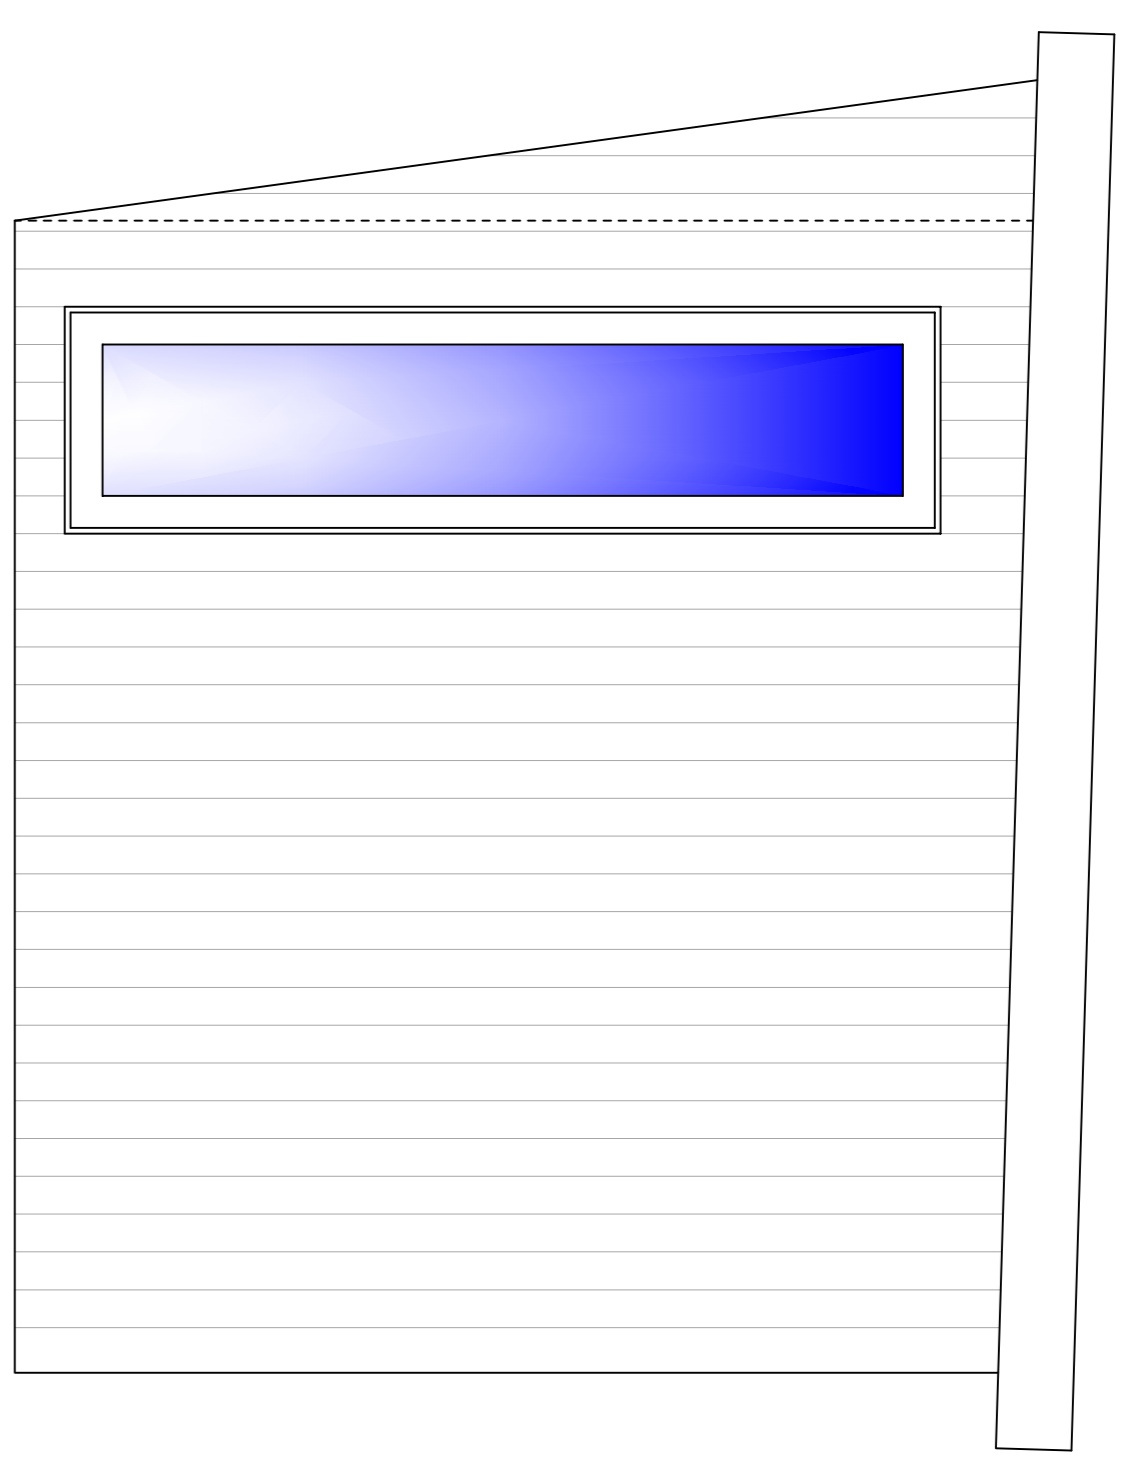


PROPOSED SIDE ELEVATION

SCALE 1:50

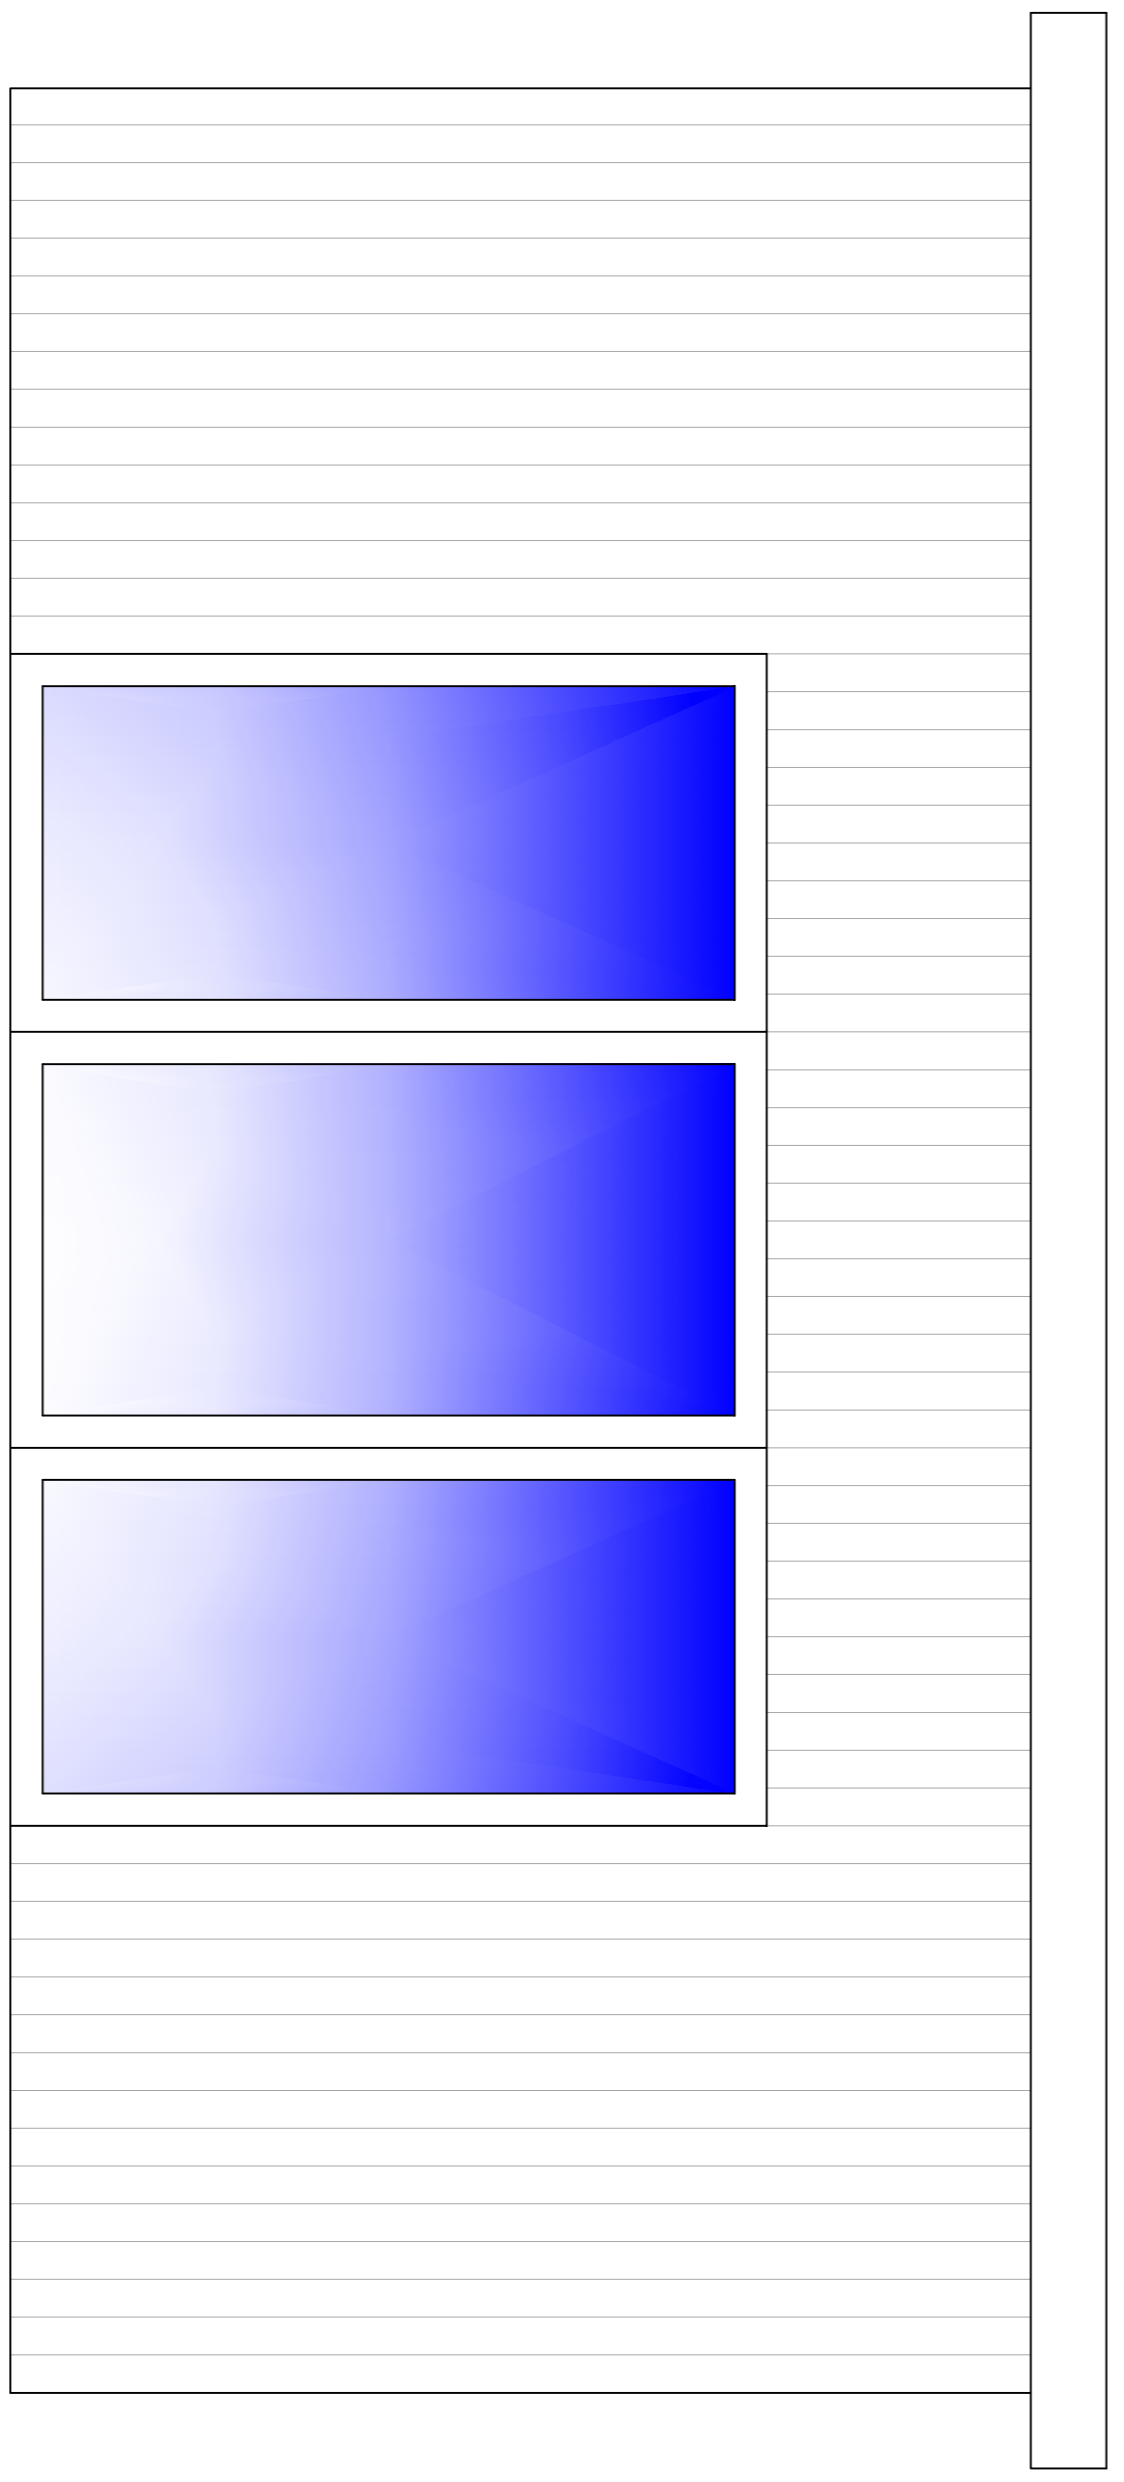


PROPOSED FRONT ELEVATION

SCALE 1:50

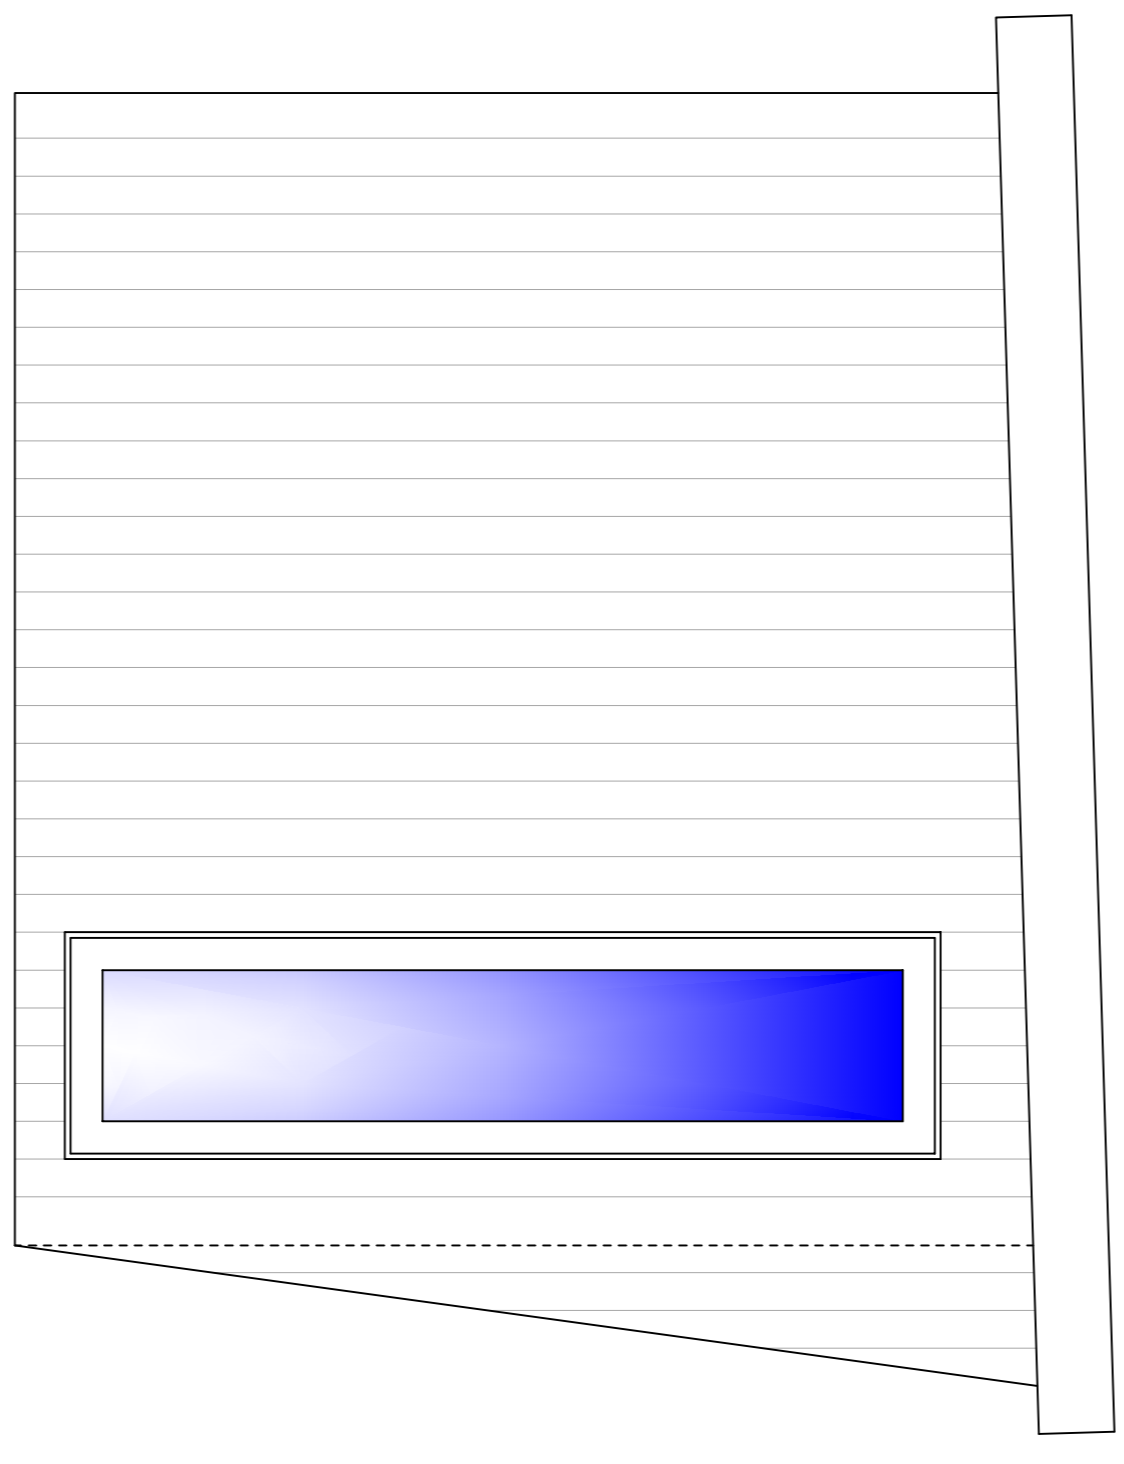

PROPOSED SIDE ELEVATION


SCALE 1:50

 

PROPOSED REAR ELEVATION

SCALE 1:50

WESTERN RED CEDAR TIMBER
 CLADDING. SHED TO BE BUILT ON
 CONCRETE PAD.
 ALL EXTERNAL WINDOWS AND
 DOORS TO BE UPVC DOUBLE
 GLAZED IN ANTHRACITE.

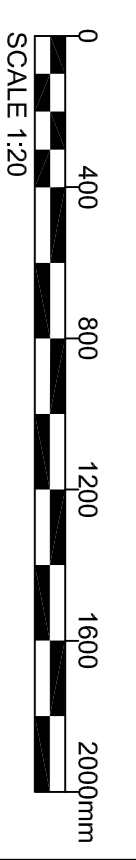

SCALE 1:20

Revision Details		By	Date	Check	Suffix

Job Title
Planning Permission

Proposed Alterations To
 The Barn, Lower Lane, Five
 Acres, Coleford GL16 7QN

Drawing Title
**Proposed Shed Plan
 and Elevations**

Scale at A1		As Shown		Approved	
Drawn	MAS	Drawn	MAS	Approved	MAS
Stage 1 check	MAS	Stage 2 check	Originated	Date	19/03/2021

The Hub @ Glasstone
 1000
 Chesterfield S45 3AN
 Telephone: (01246) 488031
 Email: info@amjb.co.uk
 Website: www.amjb.co.uk

Drawing Number
BRN-ZZ-DR-AR-0001