


EXISTING SIDE ELEVATION

EXISTING REAR ELEVATION

EXISTING SIDE ELEVATION

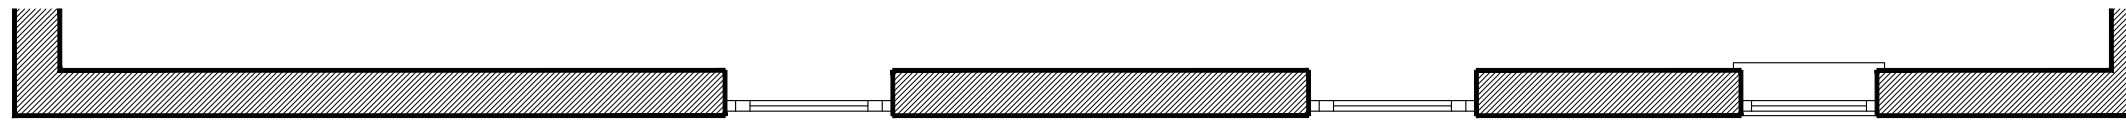

EXISTING PLAN VIEW

Customer contract:
ES727 Brown
Woodland Barn,
Bingfield,
NE19 2LF.

Surveyor: P Greathead
Scale: 1:50