



GROUND FLOOR PLAN

A

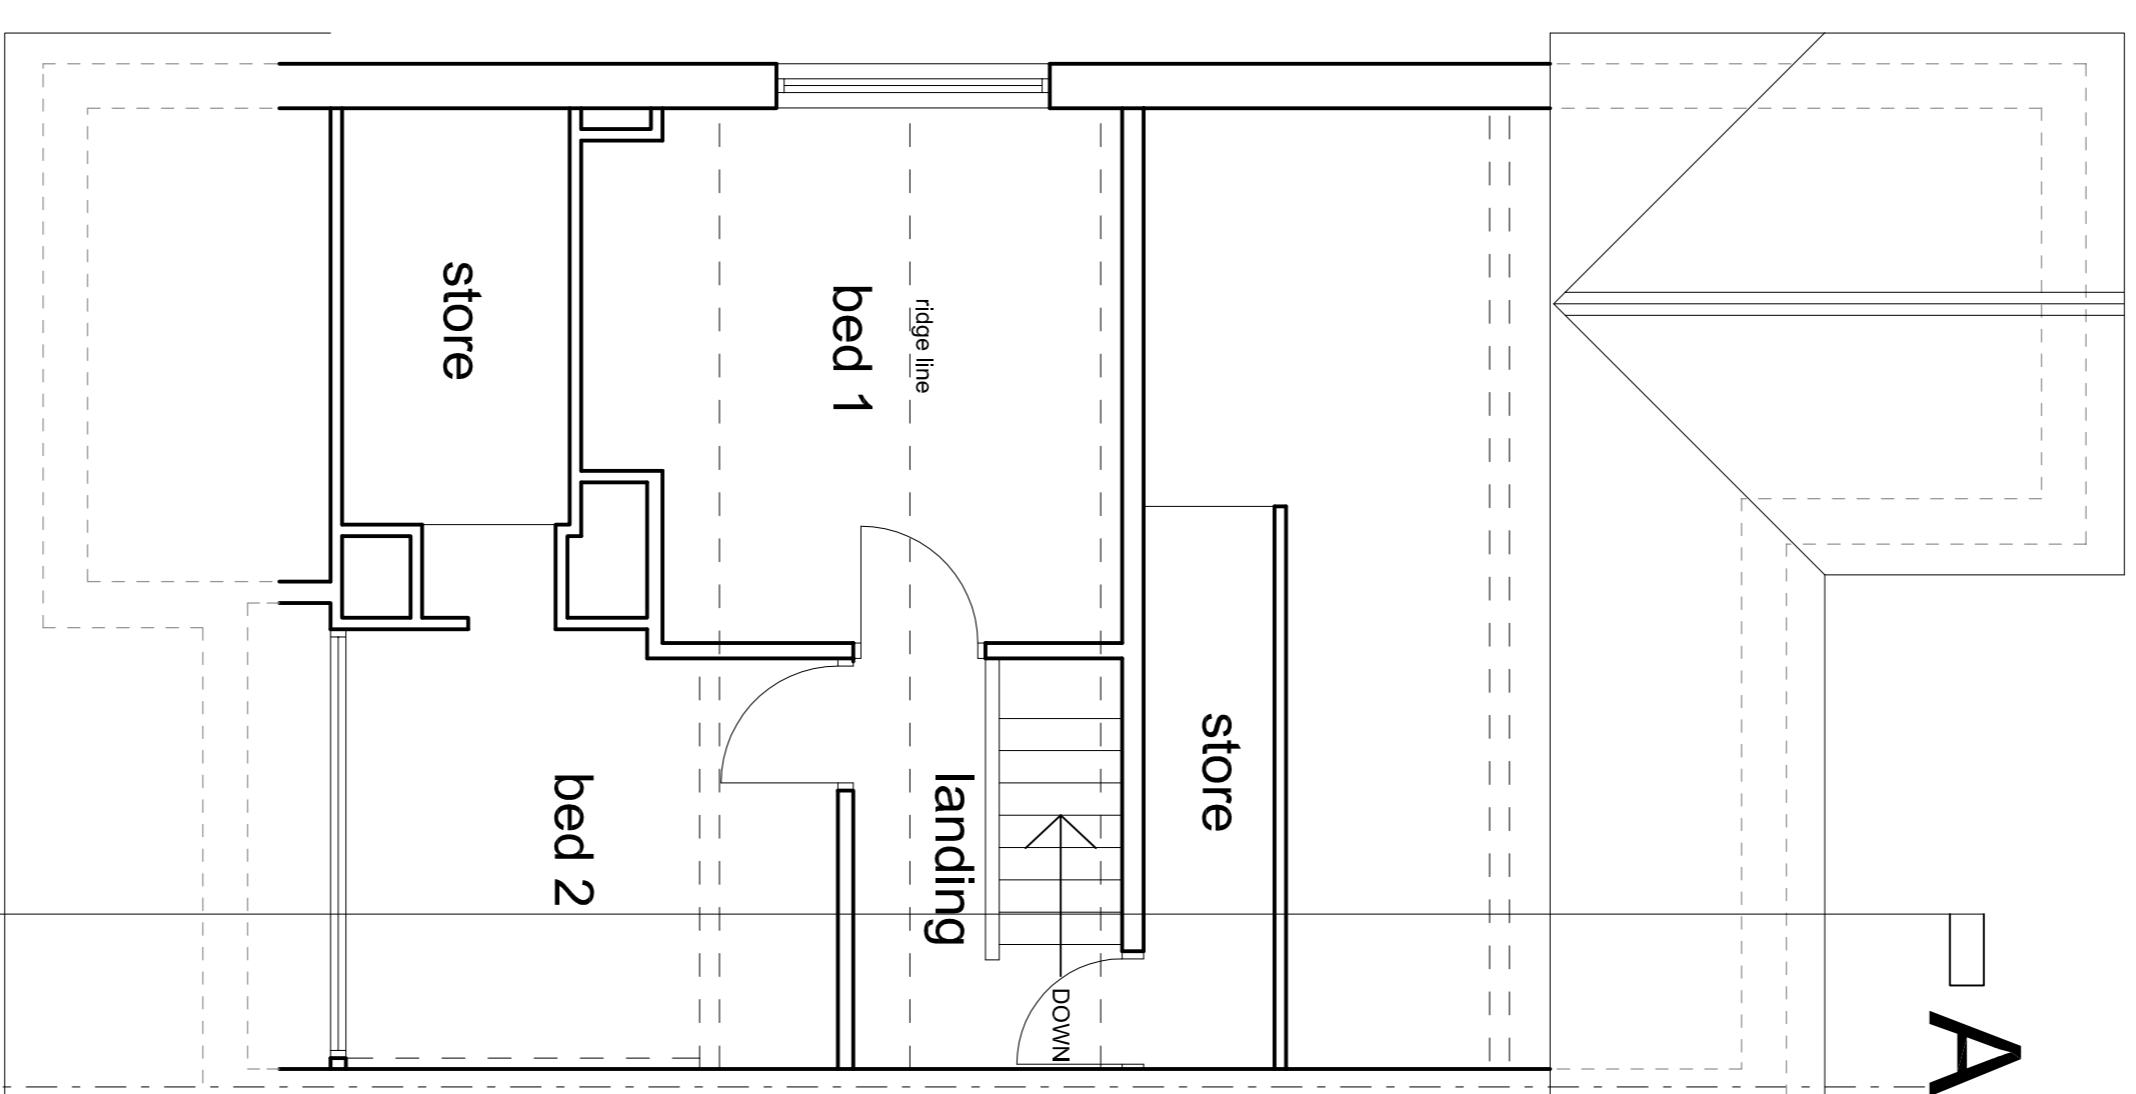


FIRST FLOOR PLAN

A

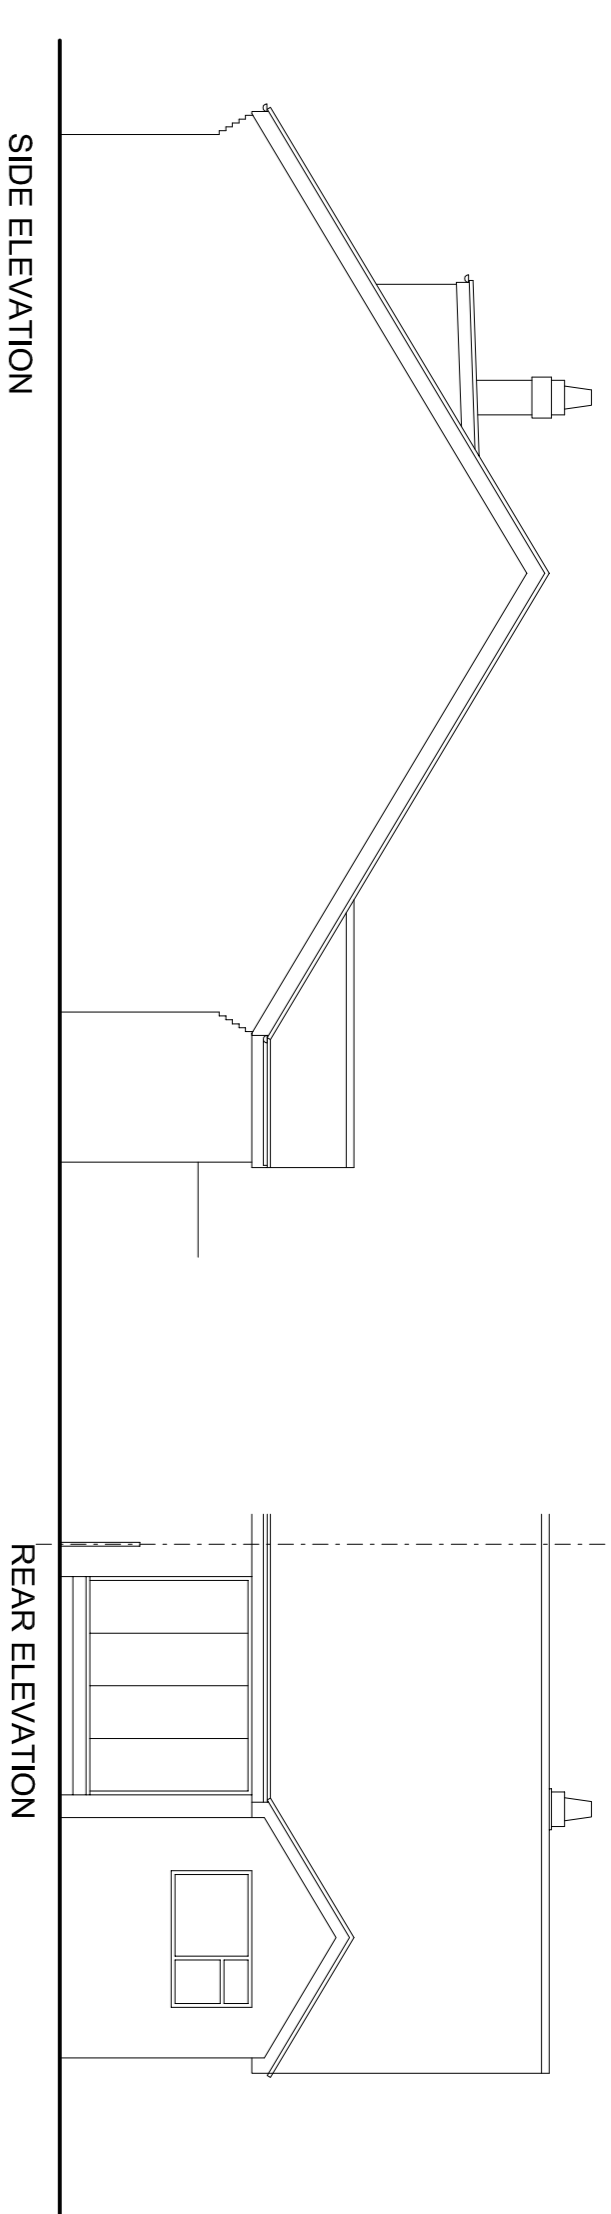


SIDE ELEVATION

REAR ELEVATION

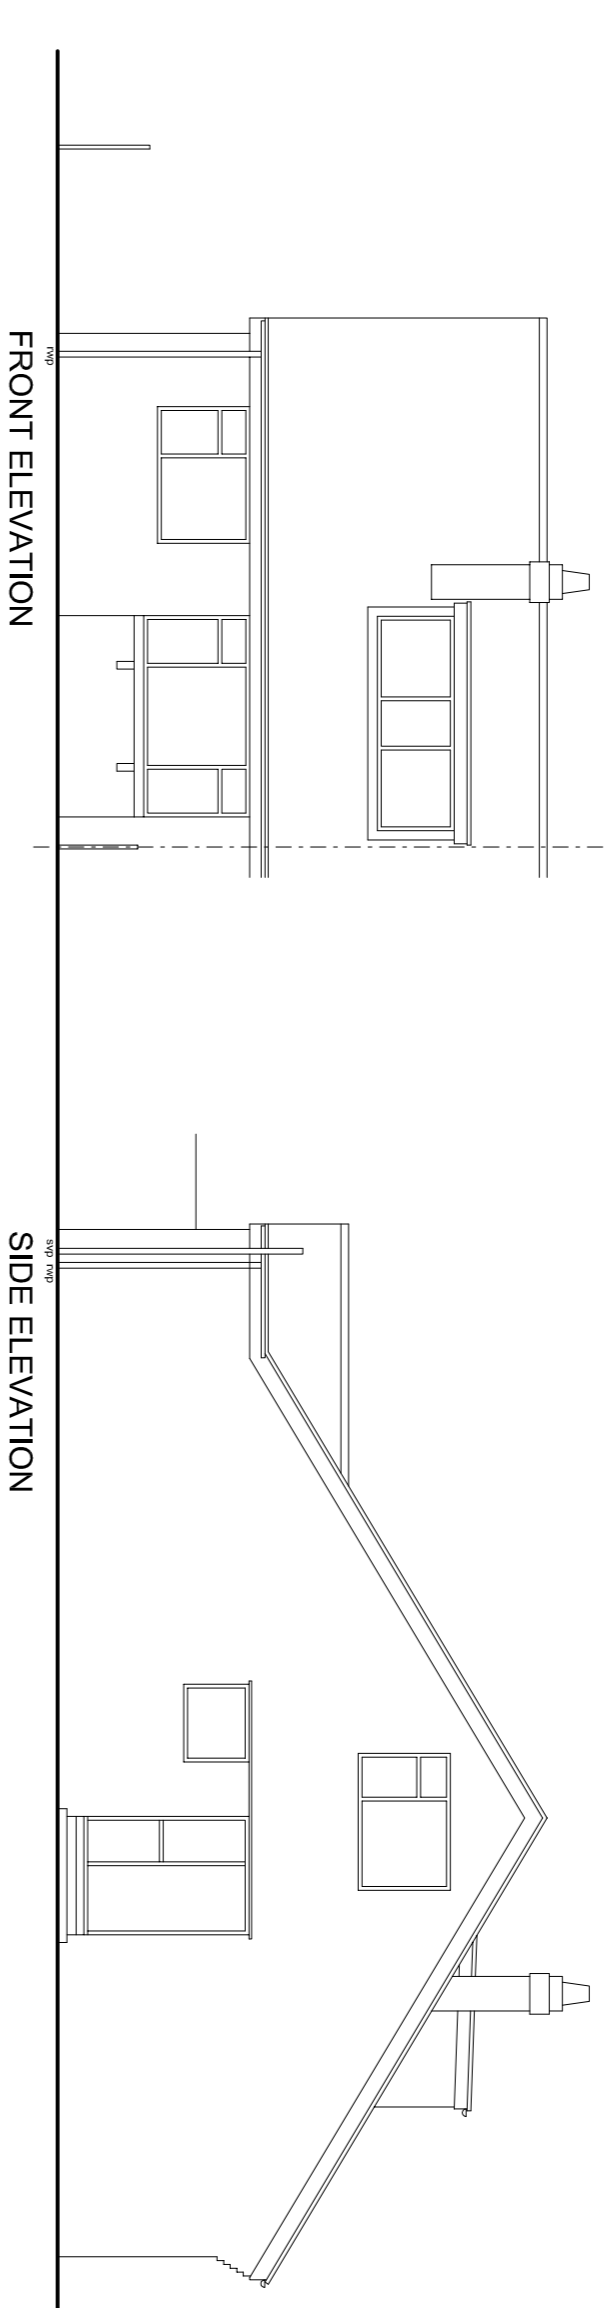

FRONT ELEVATION

SIDE ELEVATION

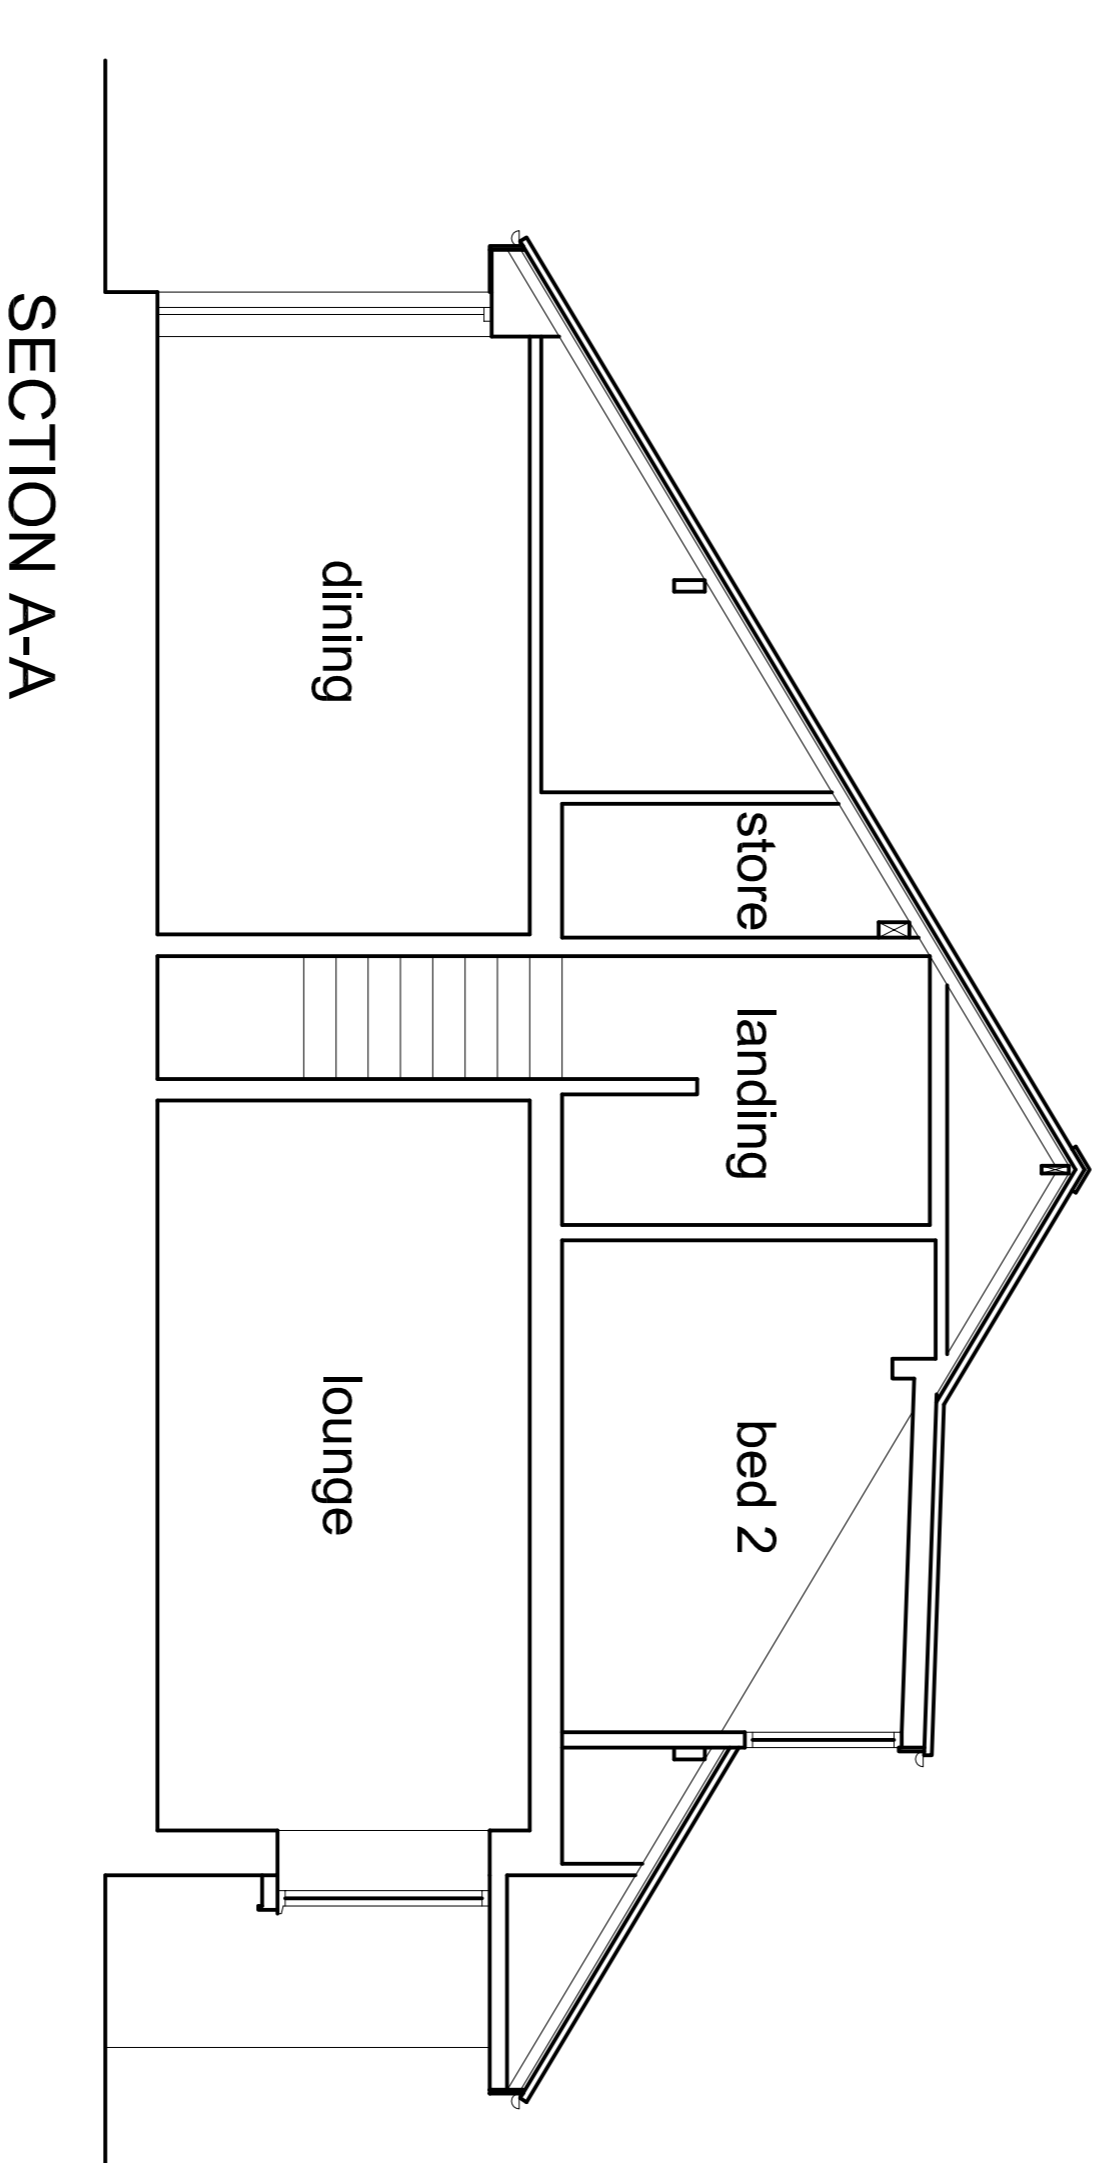

SECTION A-A

revisions

A. 21.4.21 - Updated.

title

47, PARKSTONE AVE
THORNTON-CLEVELEYS

EXISTING PLANS
and ELEVATIONS

Scale 1 : 50 & 1:100 @ A1
Date MARCH 2021
Drawn GA
Drawing No. A 21. 03 / 1 rev A

GEOFF ATTWATER
ARCHITECTURAL DESIGN SERVICE

40, Stanah Gardens,
Thornton - Cleveleys,
Lancs, FY5 5JH.

Tel: 01253 828848 / Mob: 07539264785
Email: geoffattwater@talktalk.net