



GROUND FLOOR PLAN

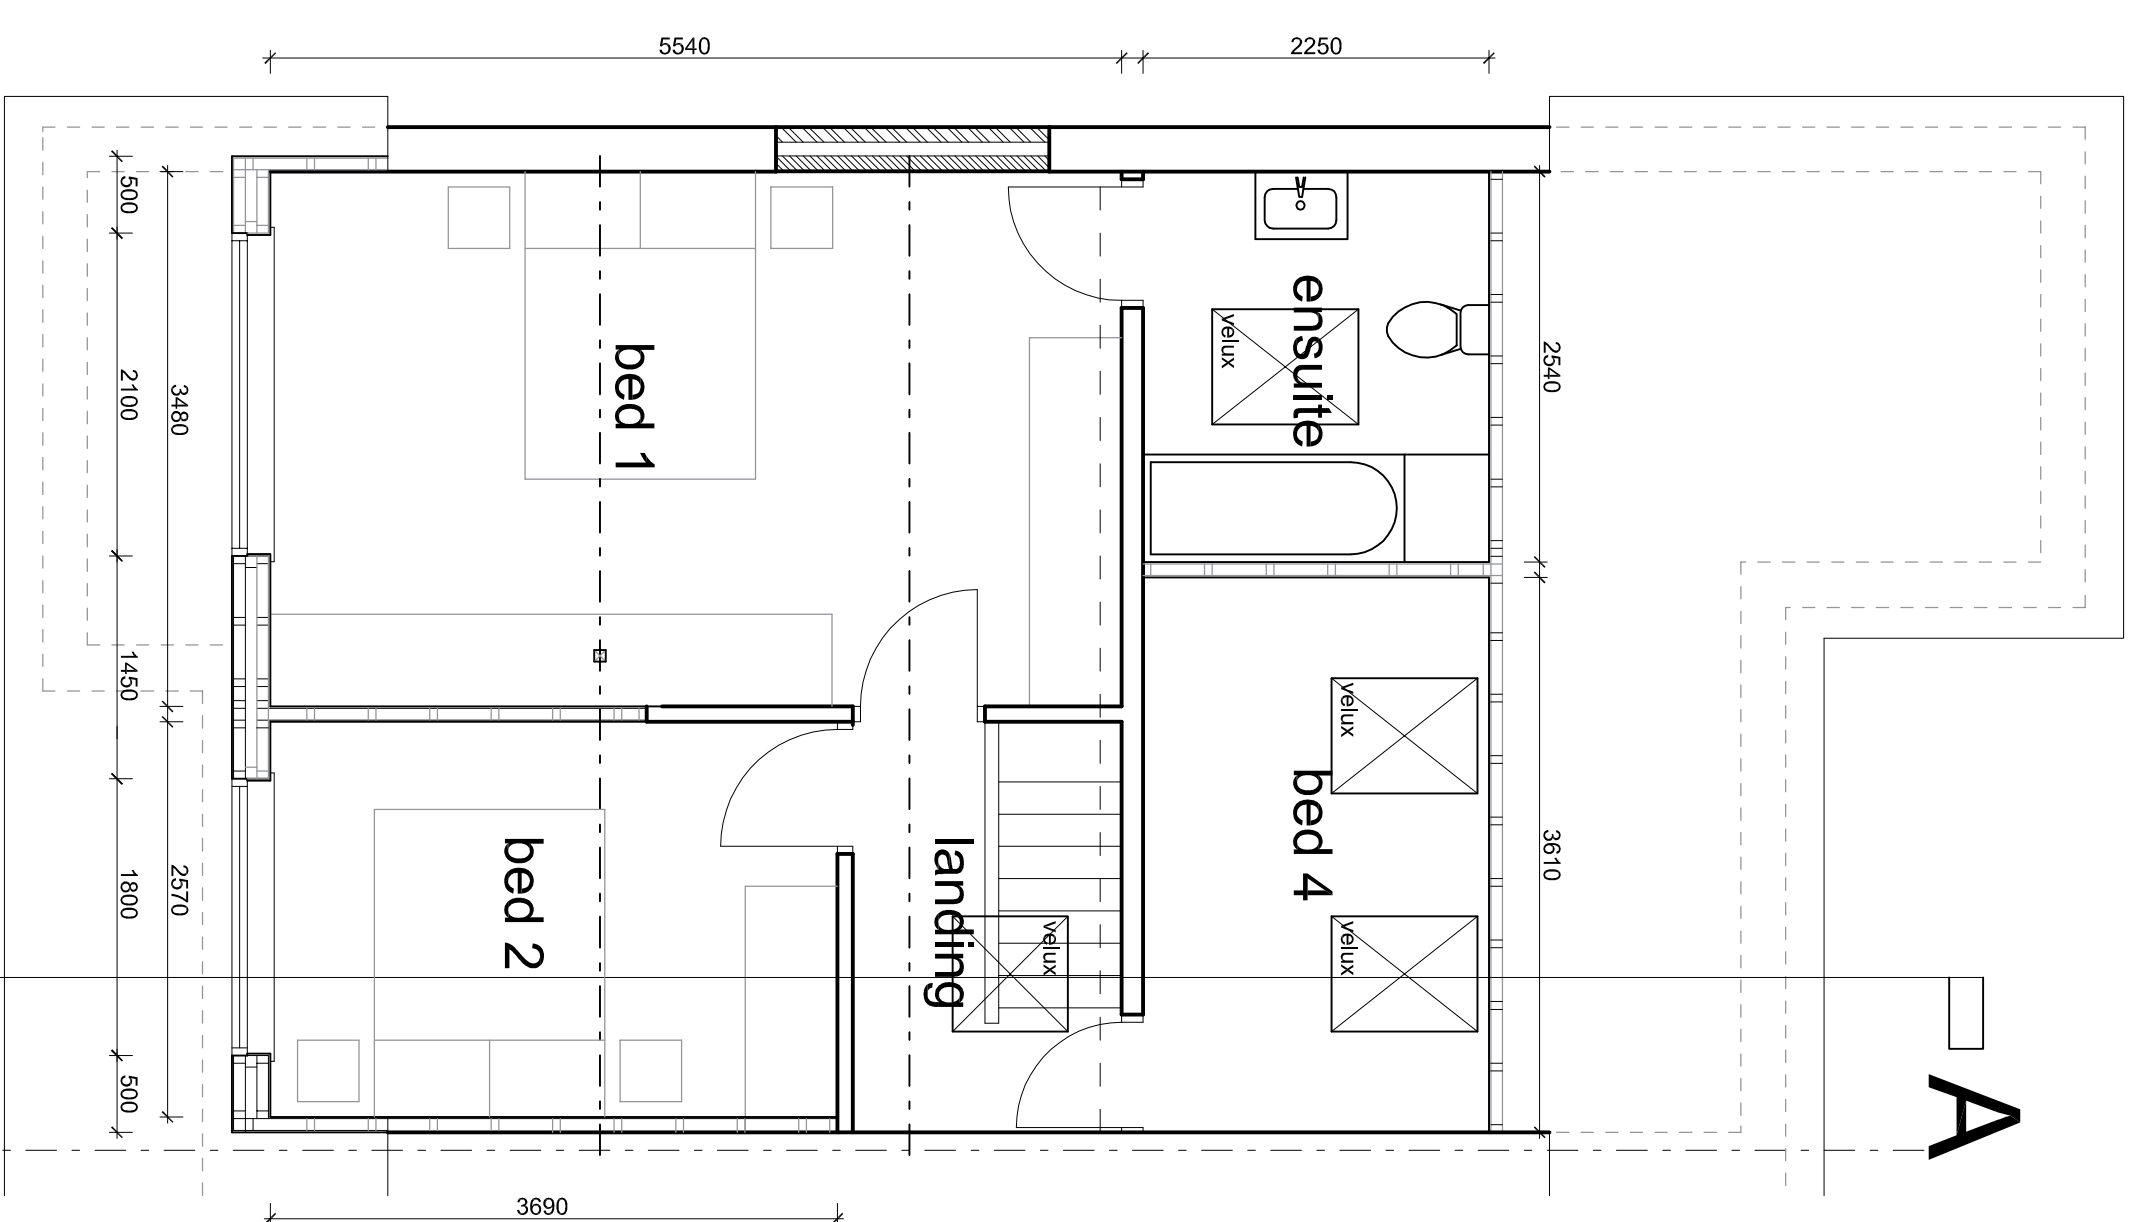


FIRST FLOOR PLAN

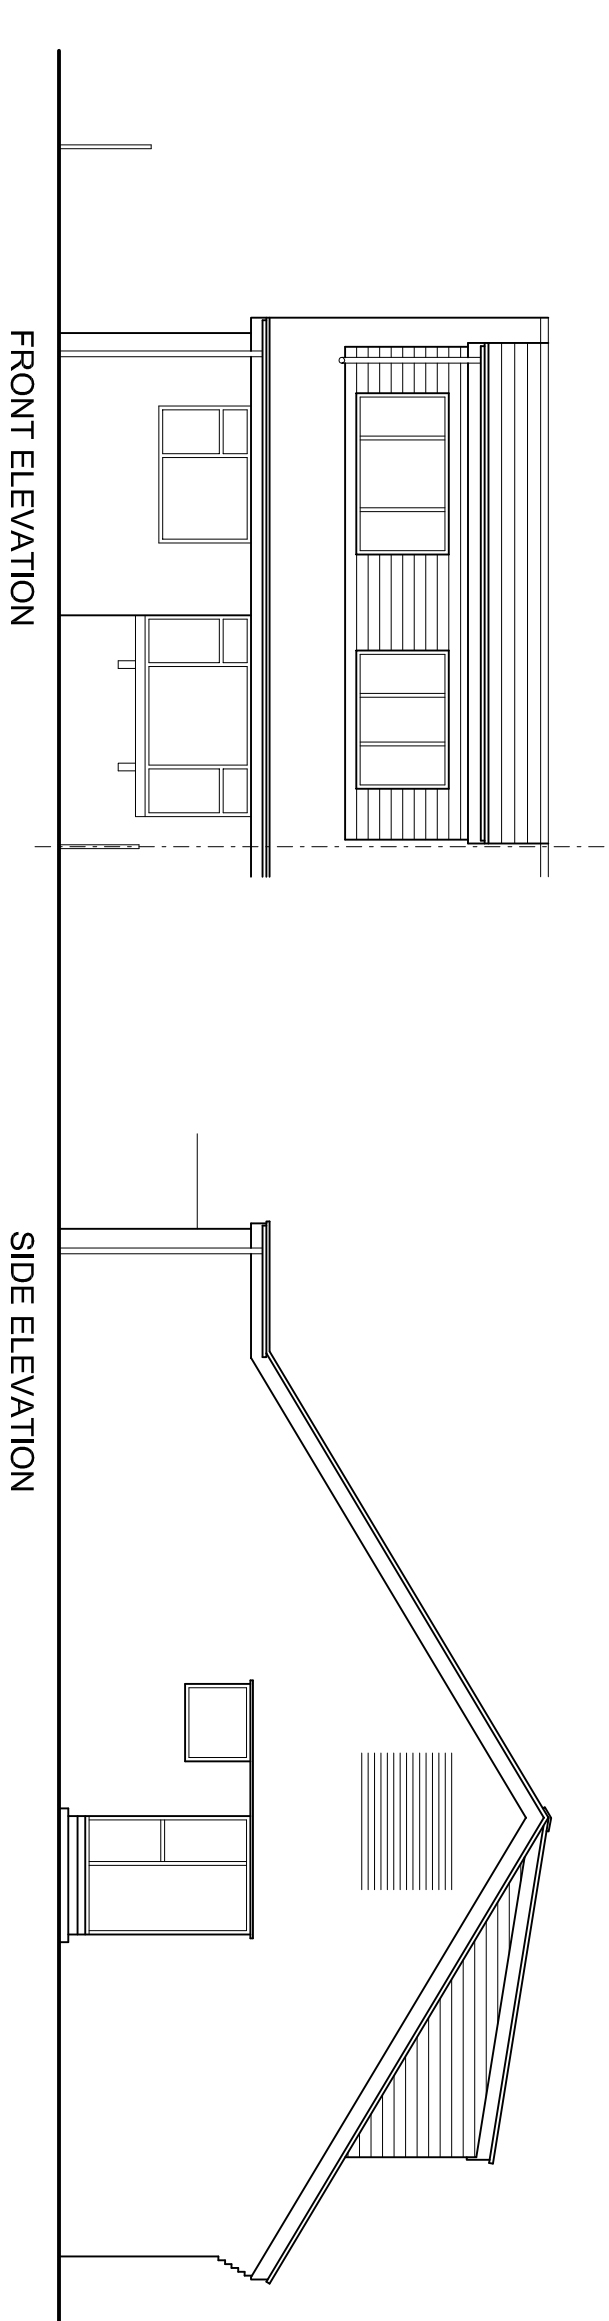

FRONT ELEVATION

SIDE ELEVATION

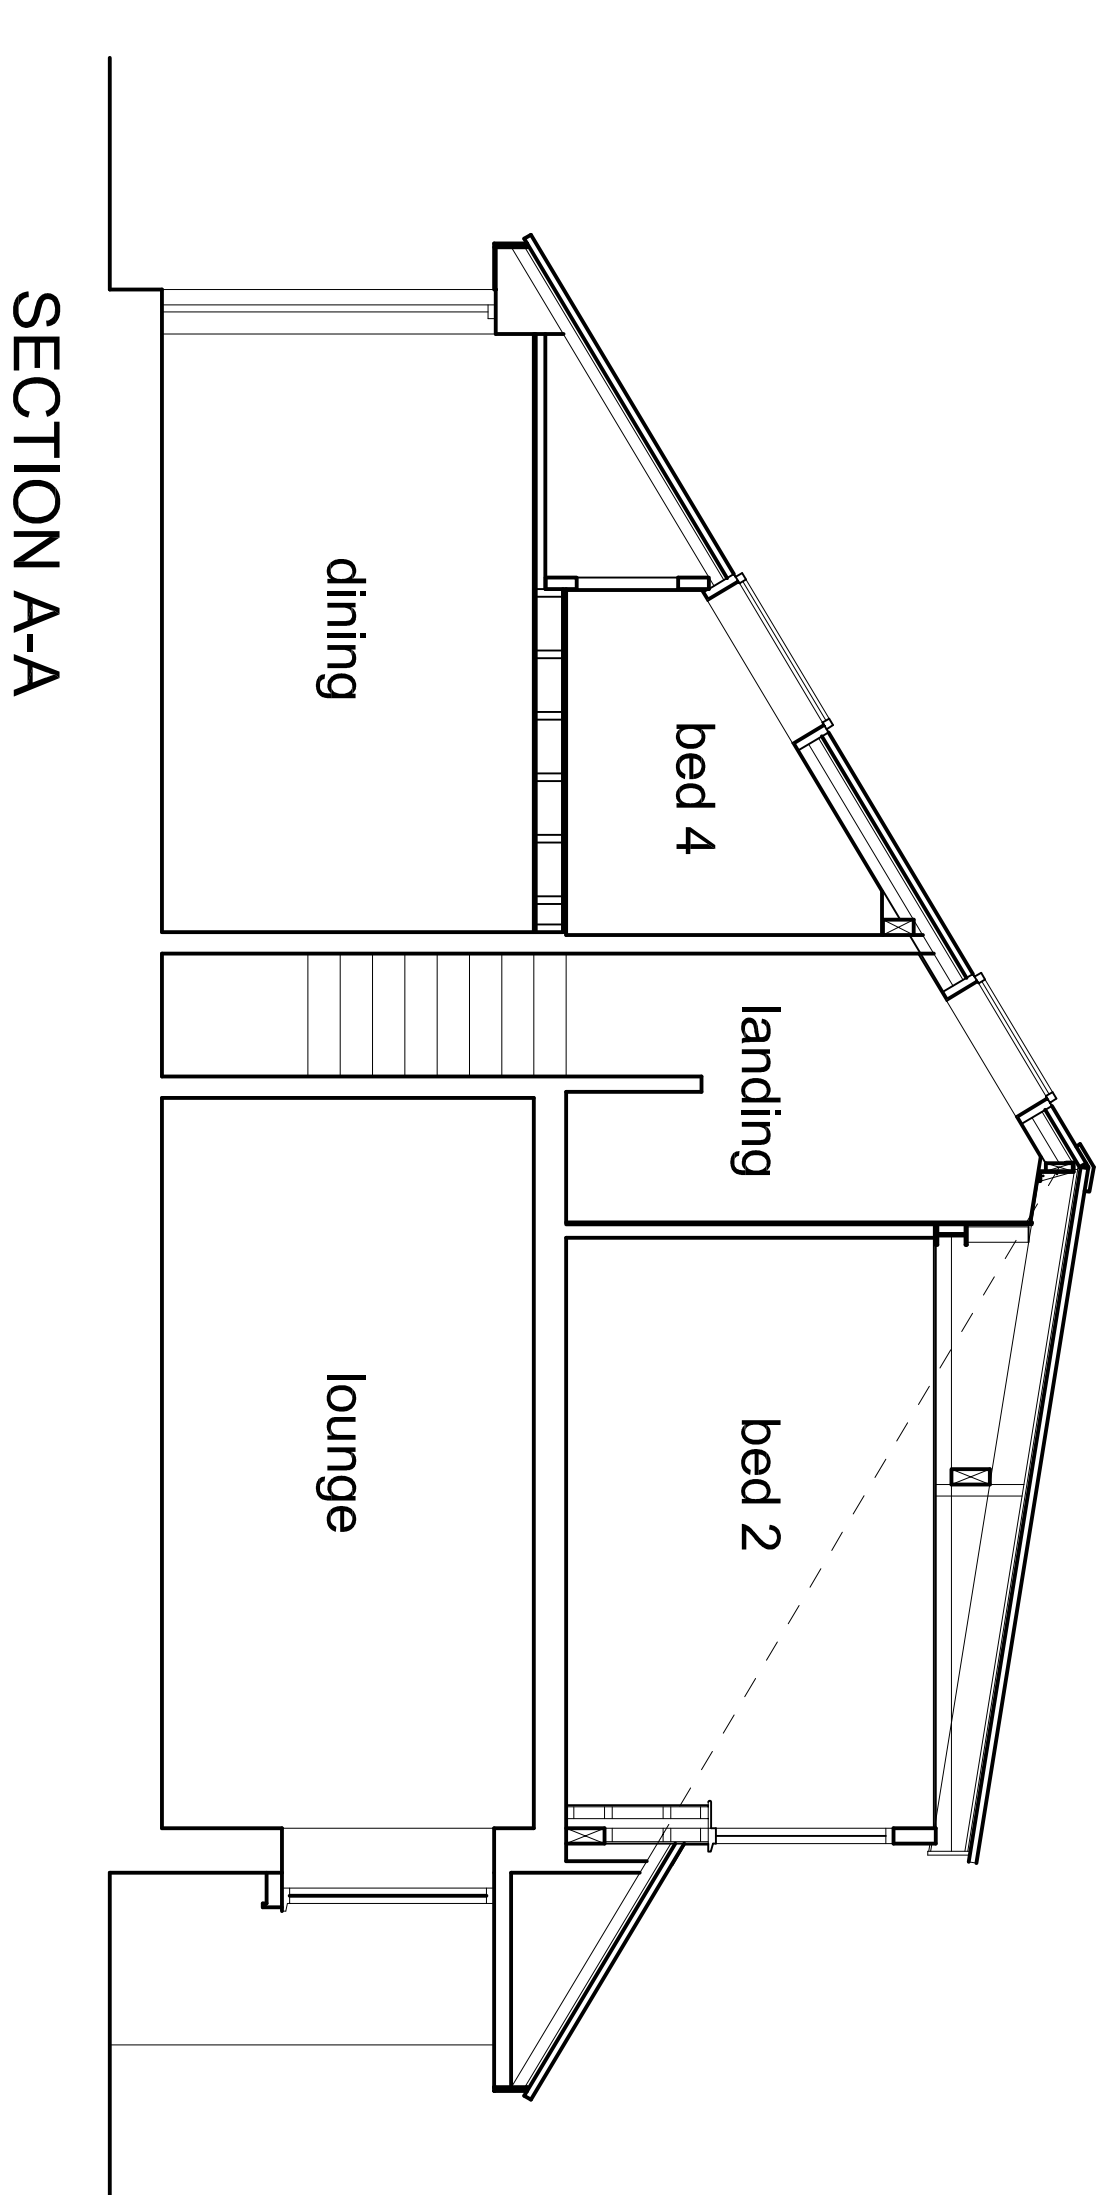

SECTION A-A

47, PARKSTONE AVE
THORNTON-CLEVELEYS

**PROPOSED PLANS
and ELEVATIONS**

Scale 1 : 50 & 1:100 @ A1
Date MARCH 2021
Drawn GA
Drawing No. A 21. 03 / 2

revisions

title

GEOFF ATTWATER
ARCHITECTURAL DESIGN SERVICE

40, Stanah Gardens,
Thornton - Cleveleys,
Lancs, FY5 5JH,
Tel: 01253 828848 / Mob: 07539264785
Email: geoffattwater@talktalk.net