




Existing Basement Plan
Scale 1:100

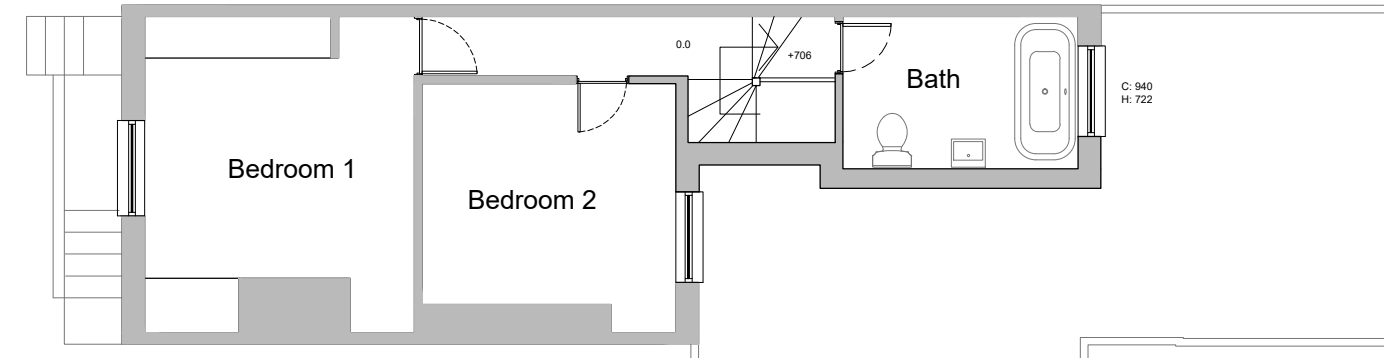

Existing First Floor Plan
Scale 1:100

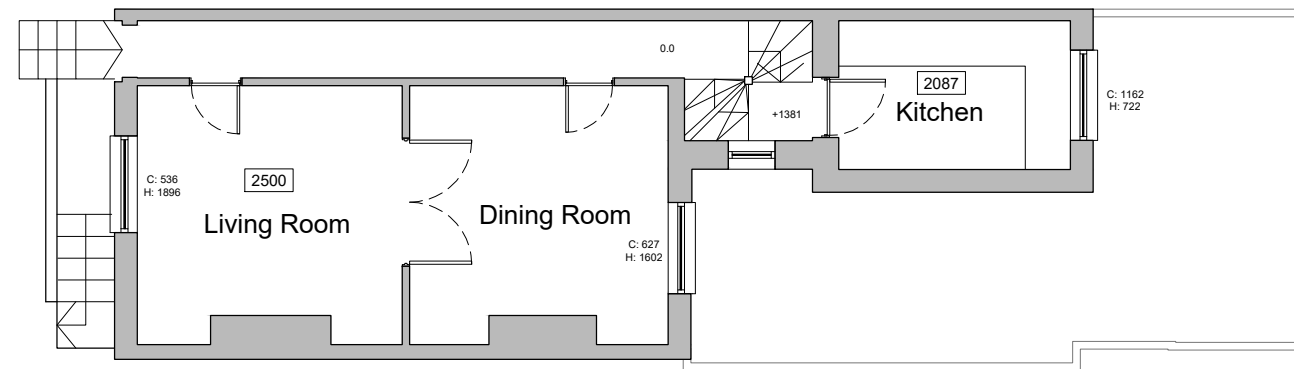

Existing Ground Floor Plan
Scale 1:100

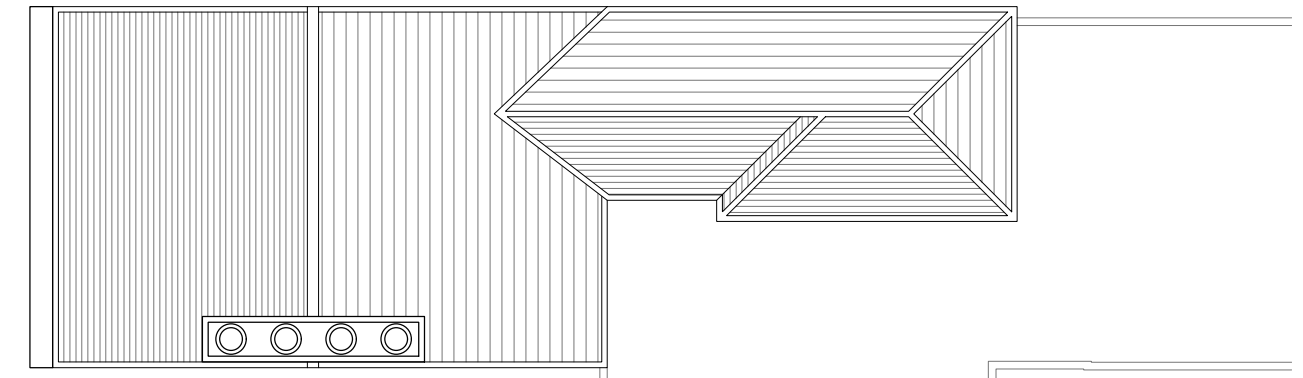

Existing Roof Plan
Scale 1:100

Rev	Date	Description	By	PM
A	02.09.20	First Issue	LAC	JM

REVISIONS



Design Team Studios LLP
Copyright Reserved
Check Dimensions on Site

© Crown copyright and database rights (2019)
Ordnance Survey 0100031673
© Local Government Information House Limited copyright and database rights (2019) 0100031673

PROJECT
8 Gloucester View
Southsea, PO5 4EB

CLIENT
Alex Novo Tellado

DRAWING TITLE
Existing Plans

Design Team Studios

City Office (Design Drawn)
The Clock Tower, Great Southsea Street at Castle Road
Southsea, Portsmouth, Hants, PO5 3BY
Tel: 02392 837149

DRAWING STATUS:
Existing

REVISION:
A

Scale @ A3: 1:100
Date: © Sept 2020

Drawn by: LAC
Checked by: JM

DRAWING NUMBER:
481.E101_A



E: info@designteamstudios.com
W: www.designteamstudios.com