




Lower Ground Floor Plan
Scale 1:100

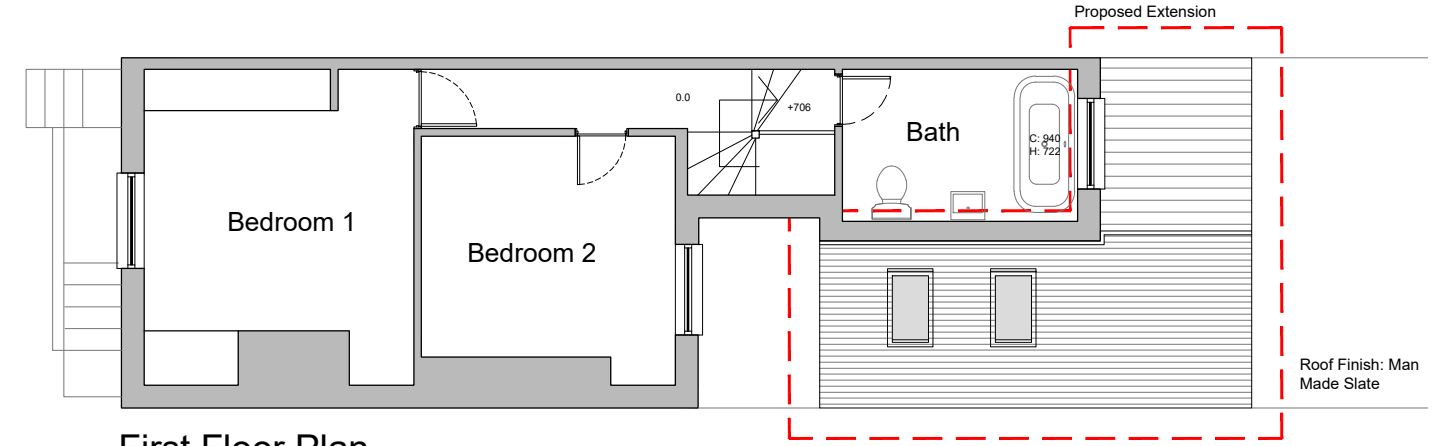

First Floor Plan
Scale 1:100

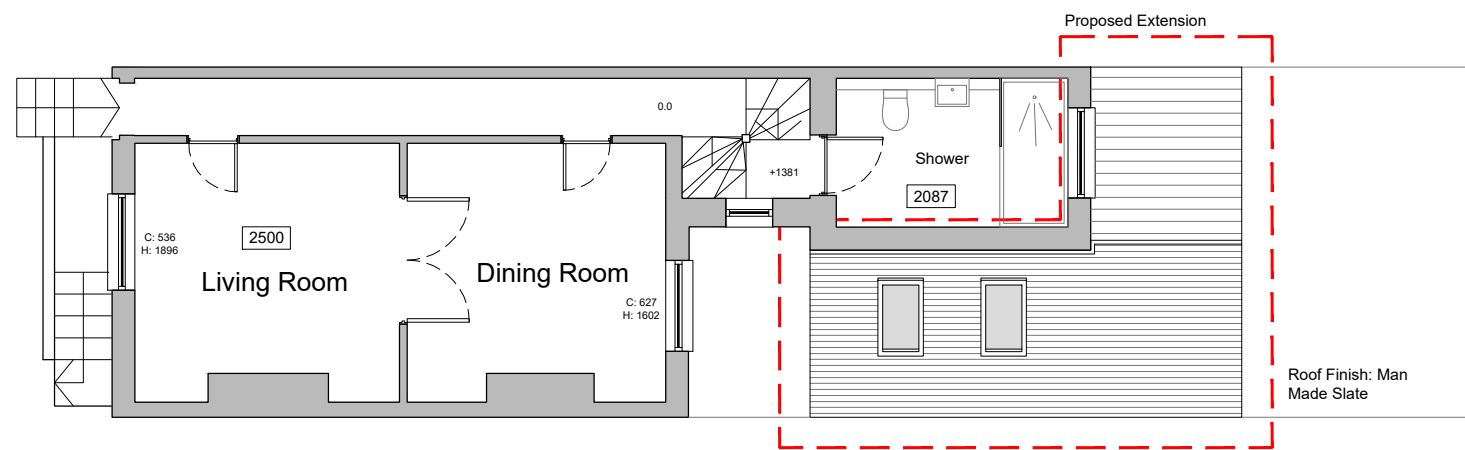

Ground Floor Plan
Scale 1:100

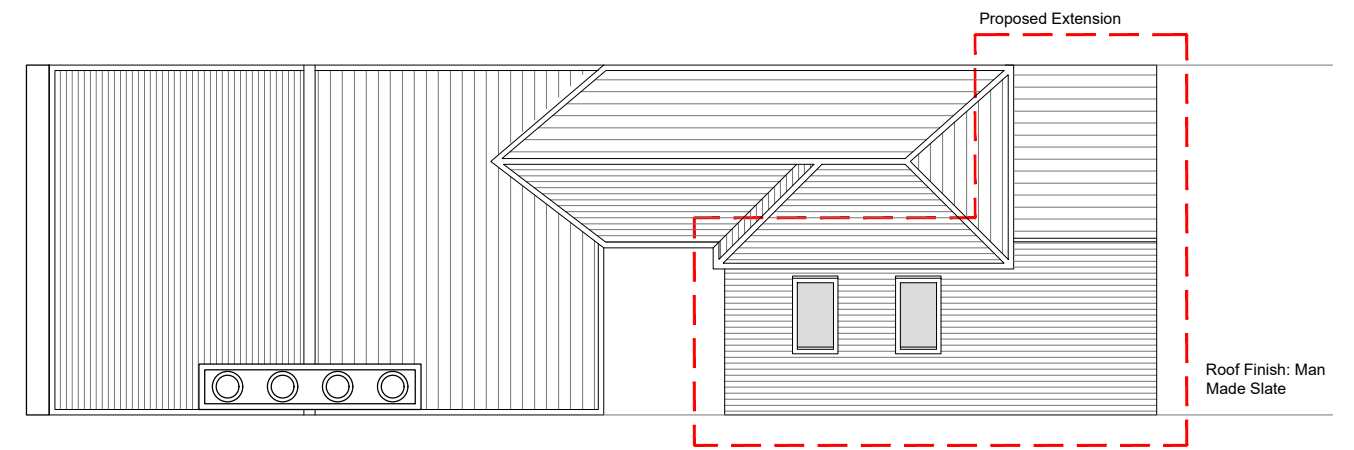

Roof Plan
Scale 1:100

Rev	Date	Description	By	PM
A	08.02.21	First Issue	LAC	JM

REVISIONS



Design Team Studios LLP
Copyright Reserved
Check Dimensions on Site
© Crown copyright and database rights (2019)
Ordnance Survey 0100031673
© Local Government Information House Limited copyright and database rights (2019) 0100031673

PROJECT
8 Gloucester View
Southsea, PO5 4EB
CLIENT
Alex Novo Tellado

DRAWING TITLE
Proposed Plans

DRAWING STATUS:
Planning

REVISION:
A

Scale @ A3: 1:100
Date: © Feb 2021

Drawn by: LAC
Checked by: JM

DRAWING NUMBER:
481.P101_A

Design Team Studios

City Office (Design Drawn)
The Clock Tower, Great Southsea Street at Castle Road
Southsea, Portsmouth, Hants, PO5 3BY
Tel: 02392 837149

E: info@designteamstudios.com
W: www.designteamstudios.com