






Front Elevation
Scale 1:100

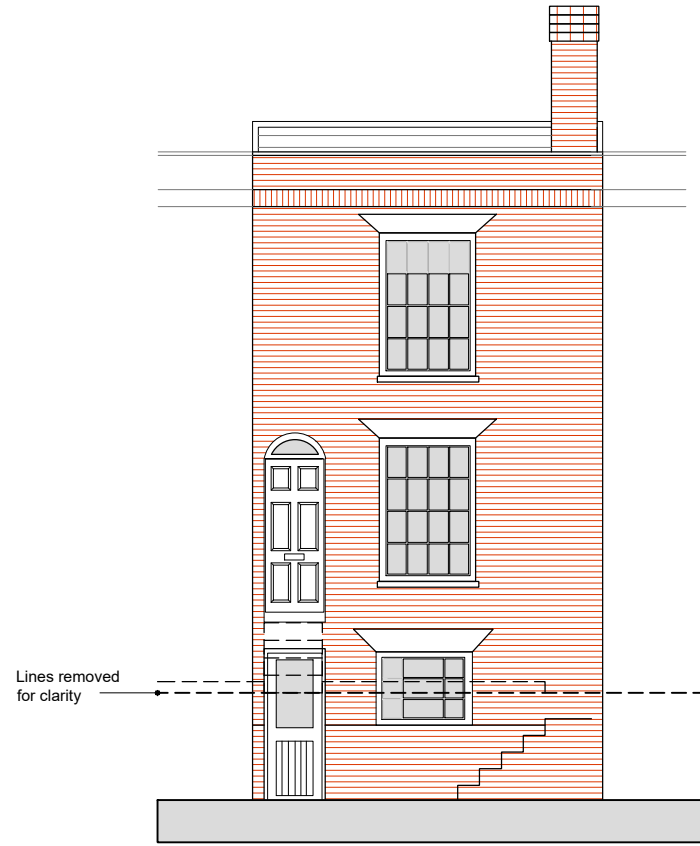


Front Elevation
Scale 1:100

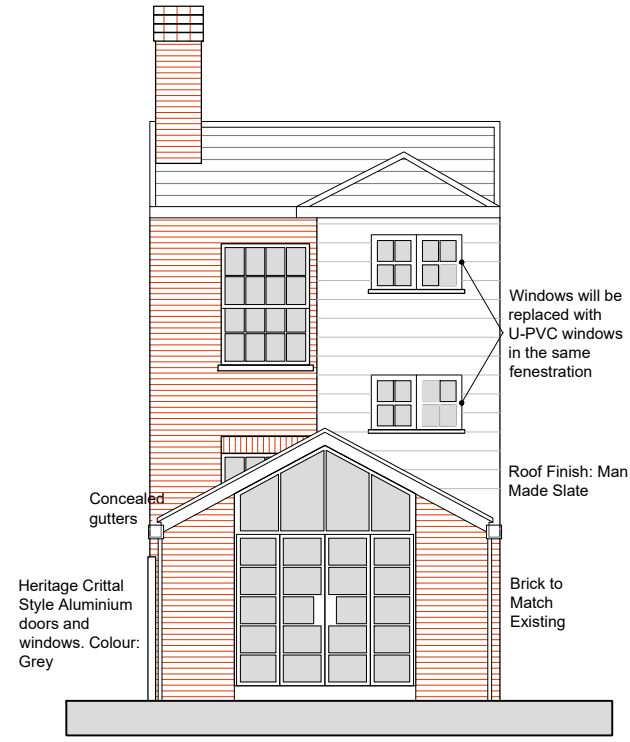


Rear Elevation
Scale 1:100

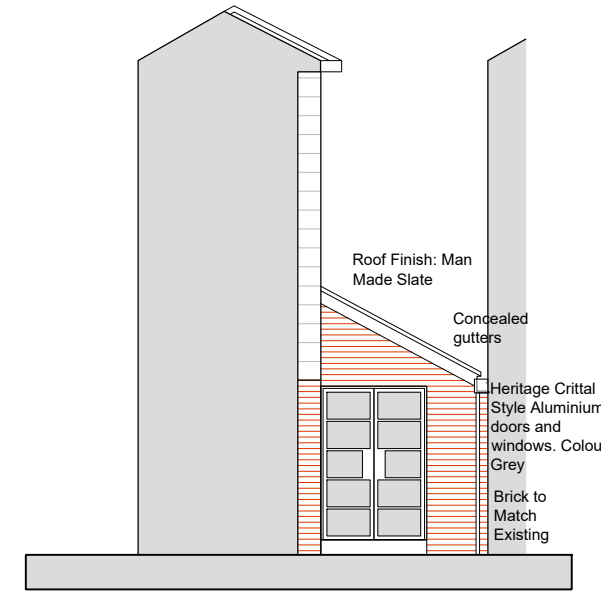

Courtyard Elevation
Scale 1:100

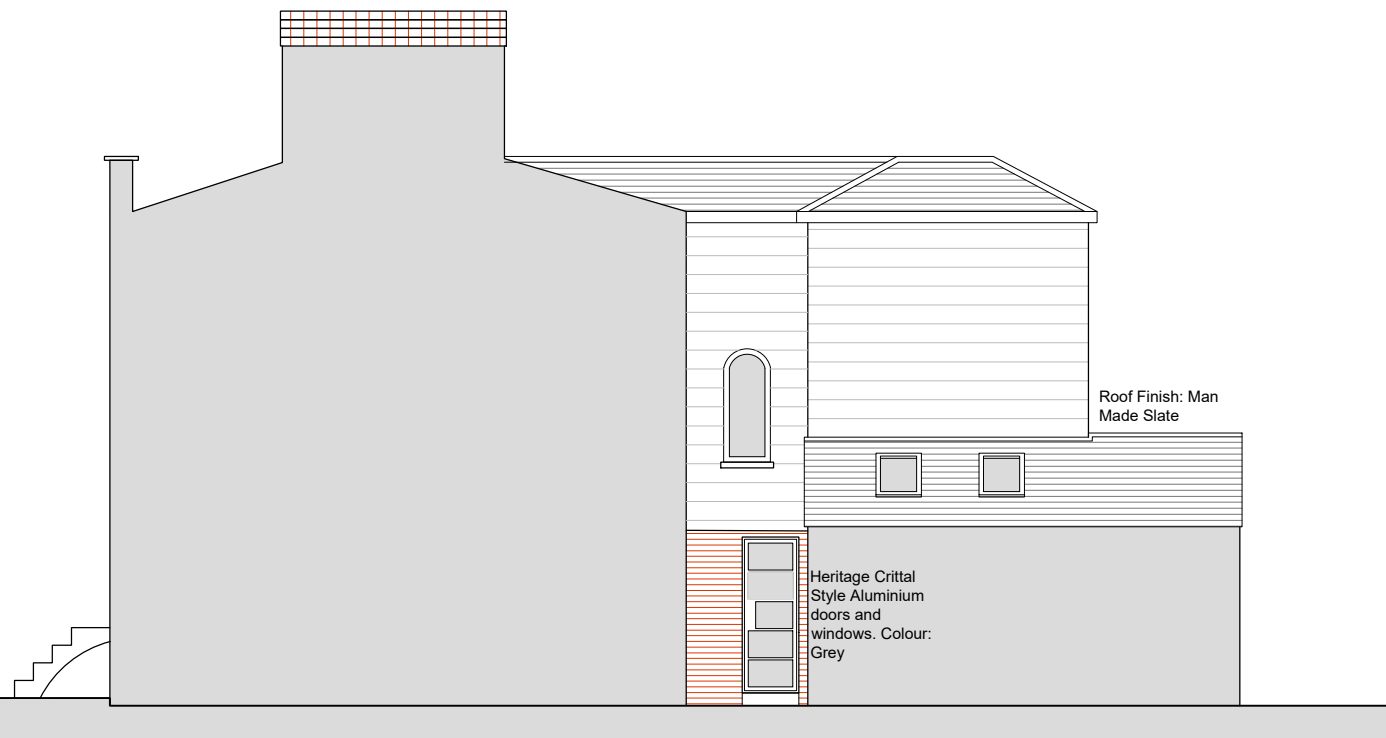

Side Elevation
Scale 1:100

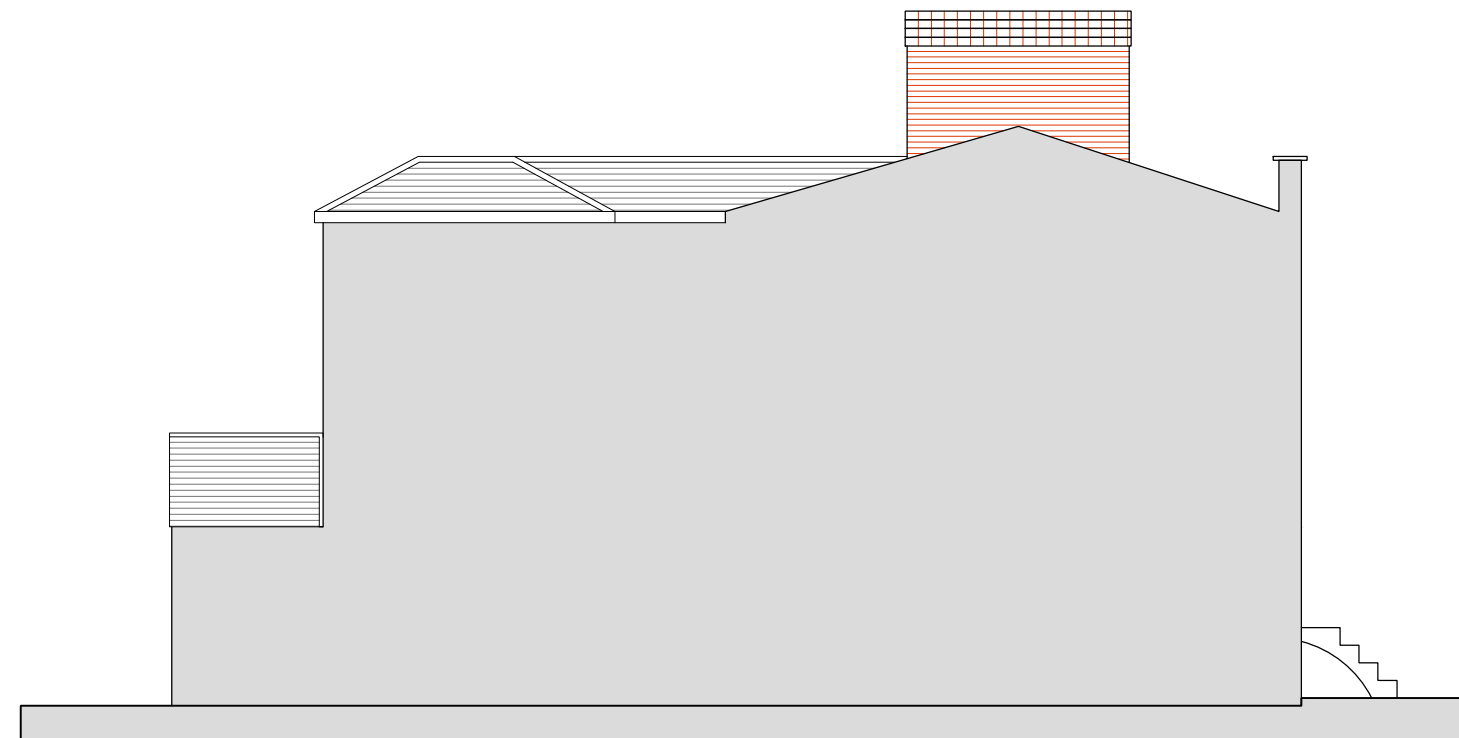

Side Elevation
Scale 1:100

| Rev | Date | Description | By | PM |
|-----|----------|----------------------|-----|----|
| B | 12.04.21 | Side Elevation Added | LAC | JM |
| A | 08.02.21 | First Issue | LAC | JM |

REVISIONS



Design Team Studios LLP
Copyright Reserved
Check Dimensions on Site

© Crown copyright and database rights (2019)
Ordnance Survey 0100031673
© Local Government Information House Limited copyright and database rights (2019) 0100031673

PROJECT
8 Gloucester View
Southsea, PO5 4EB
CLIENT
Alex Novo Tellado

DRAWING TITLE
Proposed Elevations

DRAWING STATUS:
Planning

REVISION:
B

Scale @ A3: 1:100
Date: © Apr 2021

Drawn by: LAC
Checked by: JM

DRAWING NUMBER:
481.P102_B

Design Team Studios
City Office (Design Drawn)
The Clock Tower, Great Southsea Street at Castle Road
Southsea, Portsmouth, Hants, PO5 3BY
Tel: 02392 837149



E: info@designteamstudios.com
W: www.designteamstudios.com