


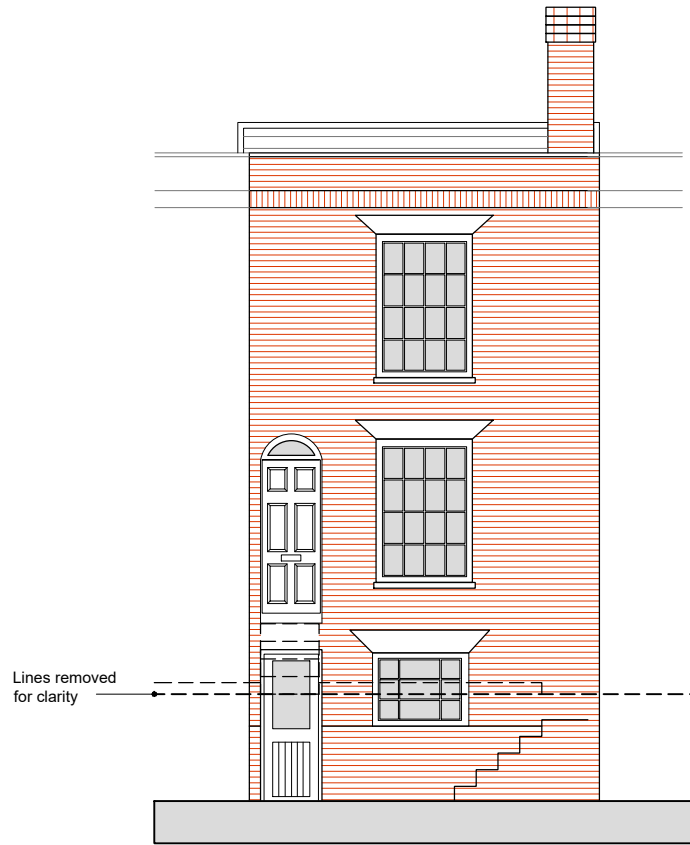


Existing Front Elevation  
Scale 1:100




Existing Front Elevation  
Scale 1:100



Existing Rear Elevation  
Scale 1:100

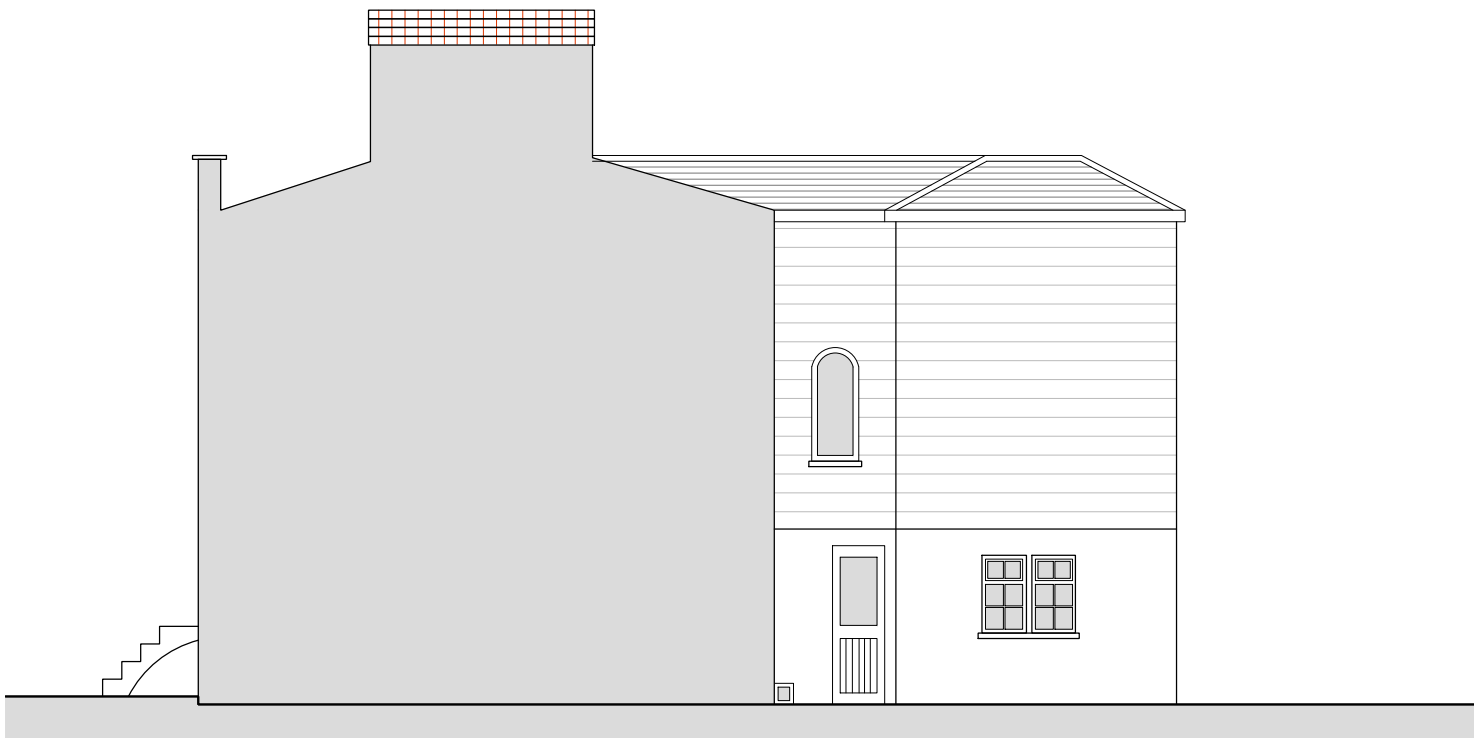

Existing Side Elevation  
Scale 1:100

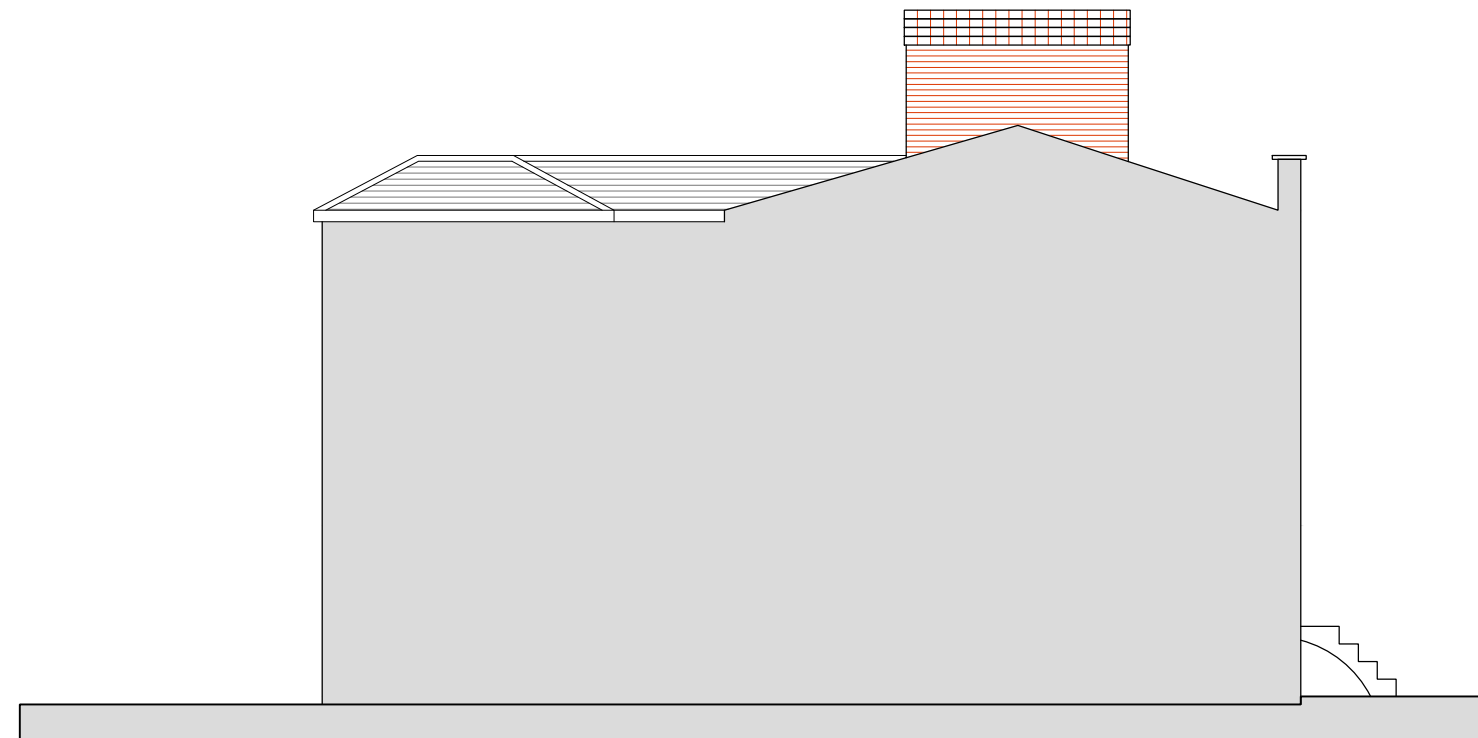

Existing Side Elevation  
Scale 1:100

Rev	Date	Description	By	PM
B	12.04.21	Side Elevations Added	LAC	JM
A	02.09.20	First Issue	LAC	JM

REVISIONS



Design Team Studios LLP  
Copyright Reserved  
Check Dimensions on Site

© Crown copyright and database rights (2019)  
Ordnance Survey 0100031673  
© Local Government Information House Limited copyright and database rights (2019) 0100031673

DRAWING STATUS:  
Existing

REVISION:  
B

PROJECT  
8 Gloucester View  
Southsea, PO5 4EB  
CLIENT  
Alex Novo Tellado

Scale @ A3: 1:100  
Date: © Apr 2021

Drawn by: LAC  
Checked by: JM

DRAWING TITLE  
Existing Elevations

DRAWING NUMBER:  
481.E102\_B



City Office (Design Drawn)  
The Clock Tower, Great Southsea Street at Castle Road  
Southsea, Portsmouth, Hants, PO5 3BY  
Tel: 02392 837149



E: info@designteamstudios.com  
W: www.designteamstudios.com