




SCALE BAR 1:100

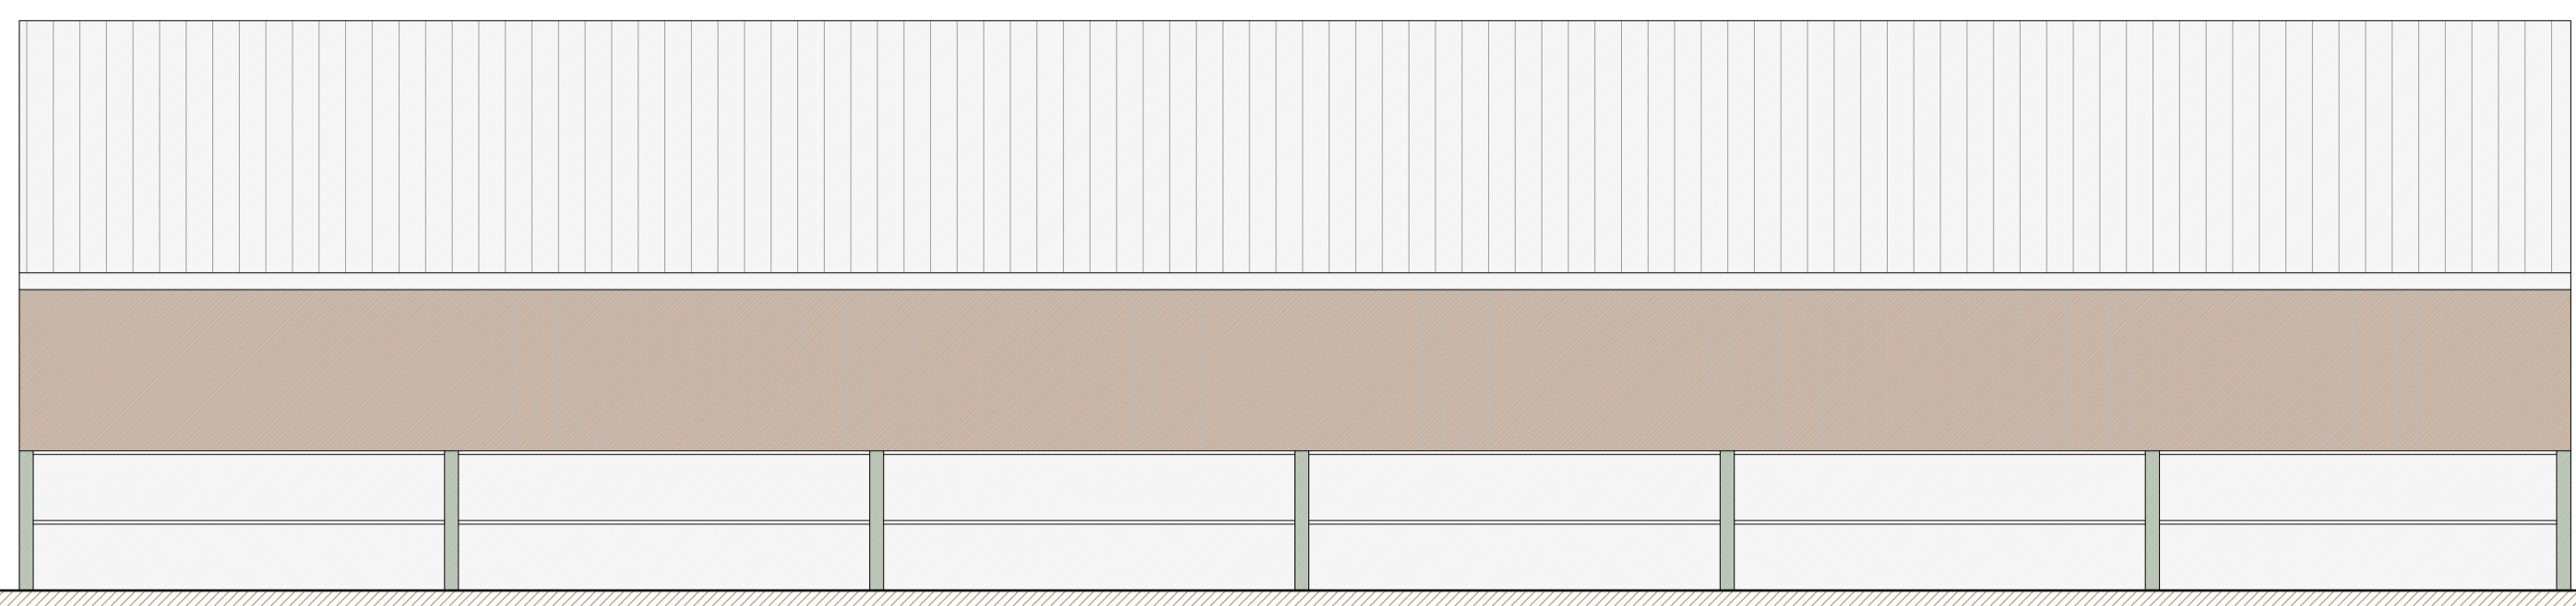



NORTH ELEVATION

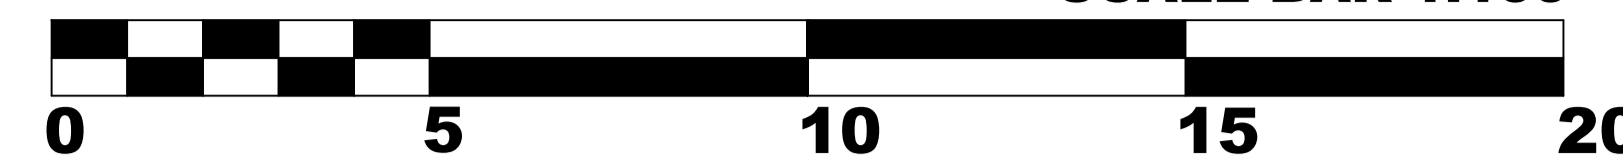


SOUTH ELEVATION

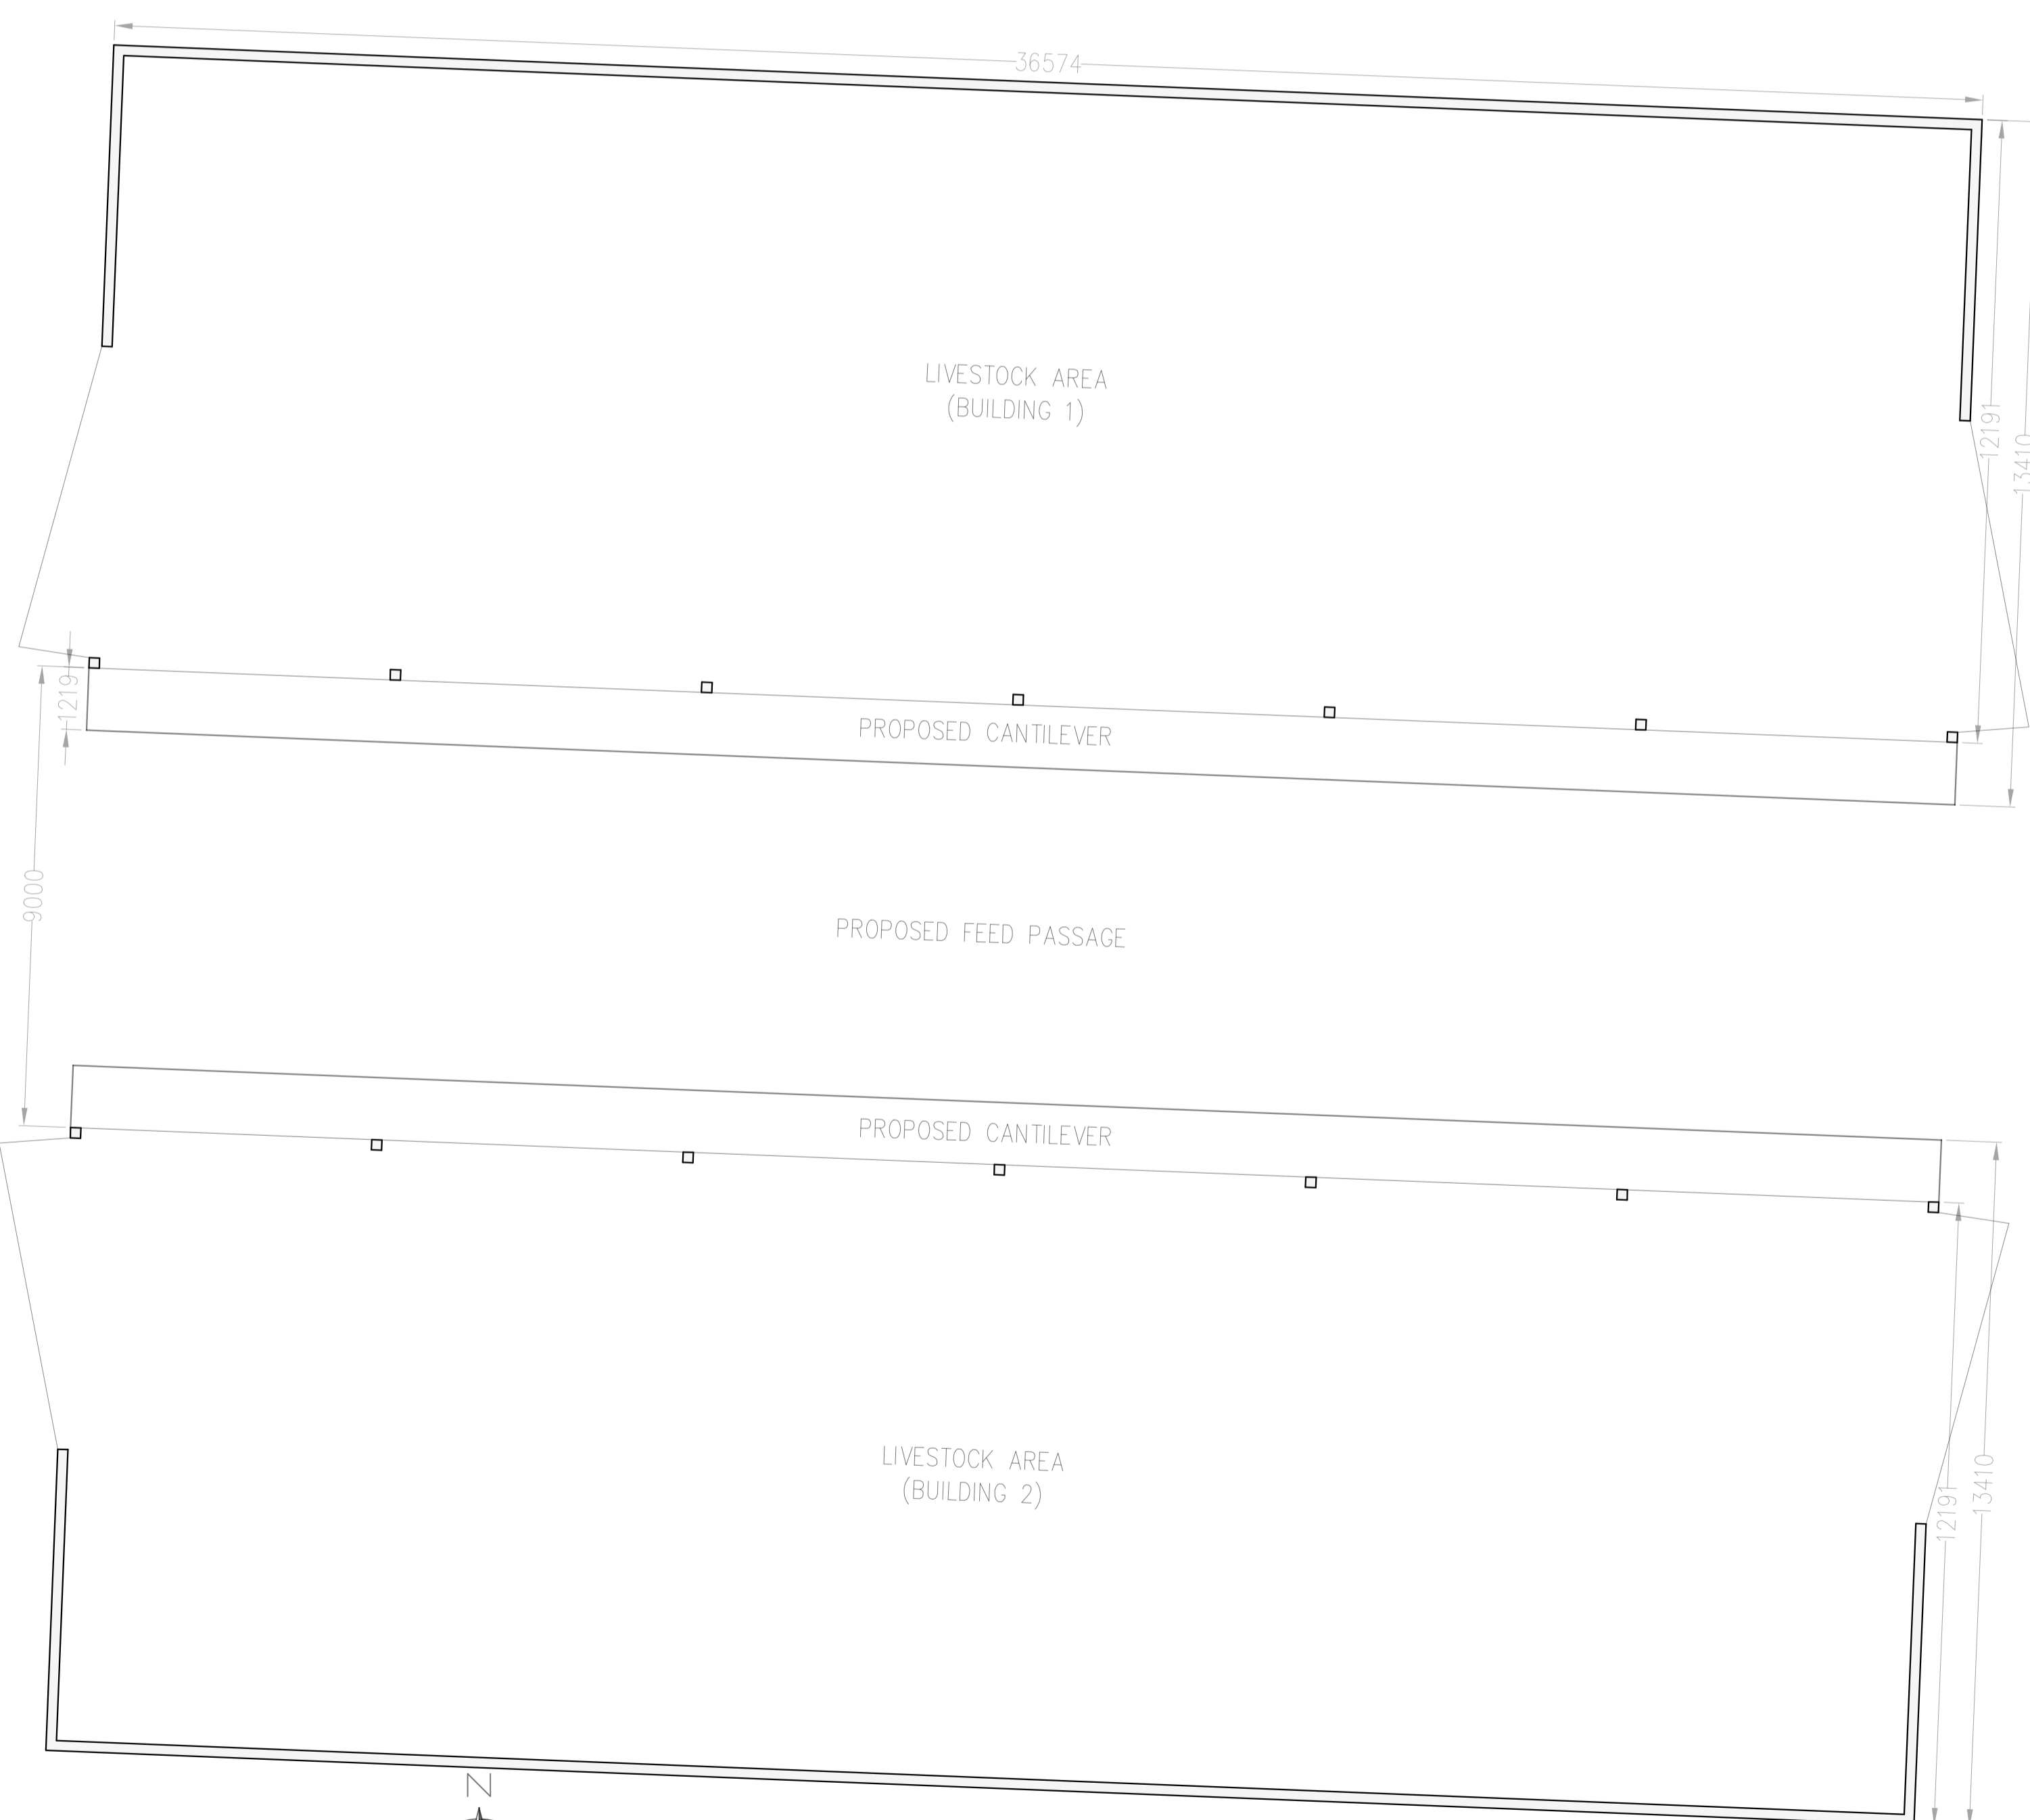

FLOOR PLAN

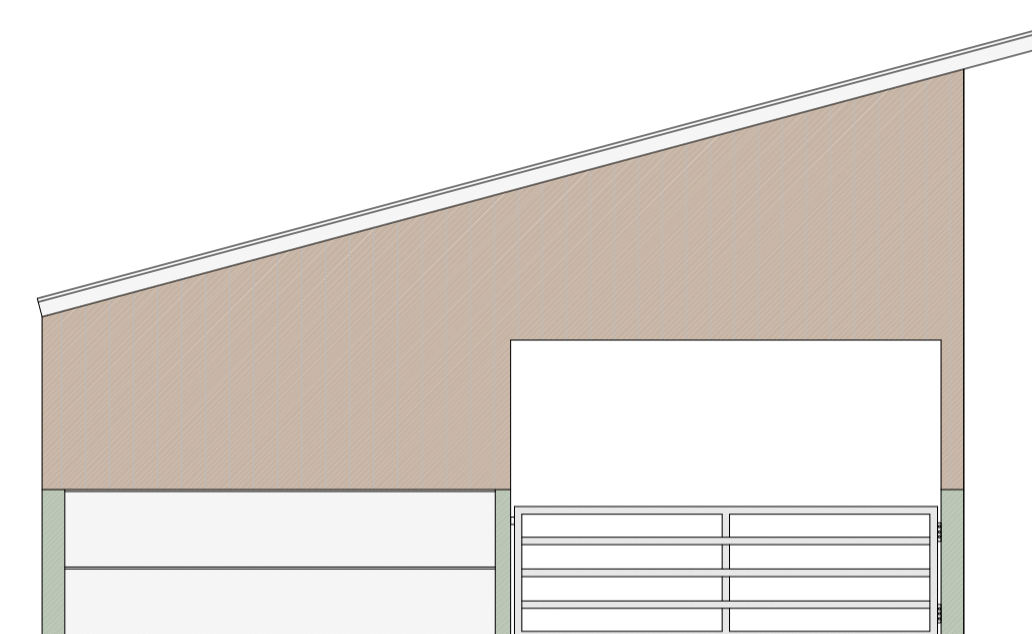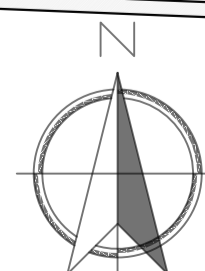

EAST ELEVATION  
(WEST ELEVATION IDENTICAL)

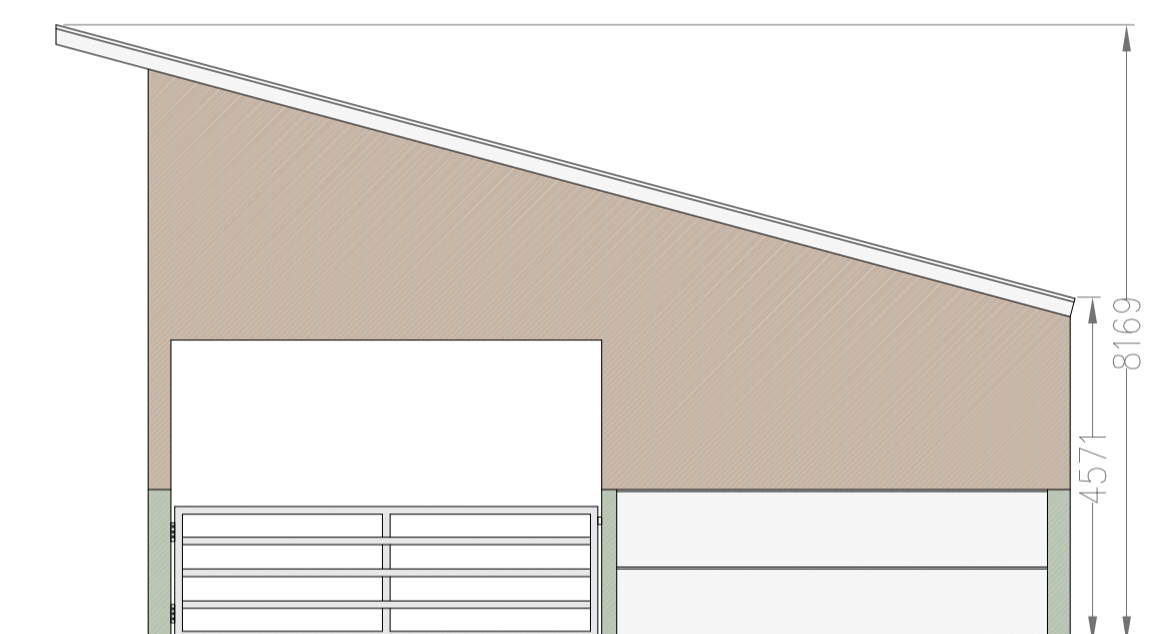

**IAN PICK ASSOCIATES LTD**  
Specialist Agricultural & Rural Planning Consultants

Station Farm Offices  
Wansford Road  
Nafferton  
Driffield  
East Yorkshire  
YO25 8NJ  
  
T : 01377 253363  
E : mail@ianpick.co.uk  
W : www.ianpickassociates.co.uk

CLIENT  
**J H Dixon & Son**  
The Beeches  
Skerne  
Driffield  
YO25 9HP

JOB TITLE

Relocated Livestock Unit

DWG. TITLE

Elevations A1

SCALE

1=100

DRN

SH

DWG. NUMBER

IP/AD/03

DATE

Mar 21

REV

-