

**IAN PICK ASSOCIATES LTD**  
Specialist Agricultural & Rural Planning Consultants

Station Farm Offices  
Wansford Road  
Nafferton  
Driffield  
East Yorkshire  
YO25 8NJ

T : 01377 253363  
E : mail@ianpick.co.uk  
W : www.ianpickassociates.co.uk

CLIENT

**J H Dixon & Son**  
The Beeches  
Skerne  
Driffield  
YO25 9HP

JOB TITLE

Relocated Livestock Unit

DWG. TITLE

Site Plan A1  
(BUILDING 2)

SCALE

1=500 /  
1=1000

DRN

SH

DWG. NUMBER

IP/AD/02

DATE

Mar 21


REV

-

Site Plan A1  
1=1000

Site Plan A1  
1=500

SCALE BAR 1:1000

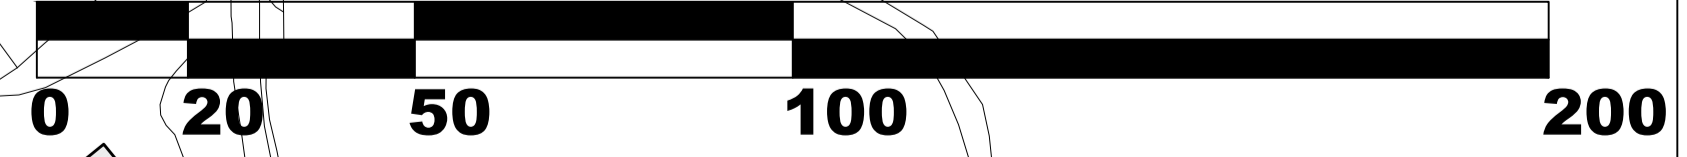

SCALE BAR 1:500

