




SCALE BAR 1:100

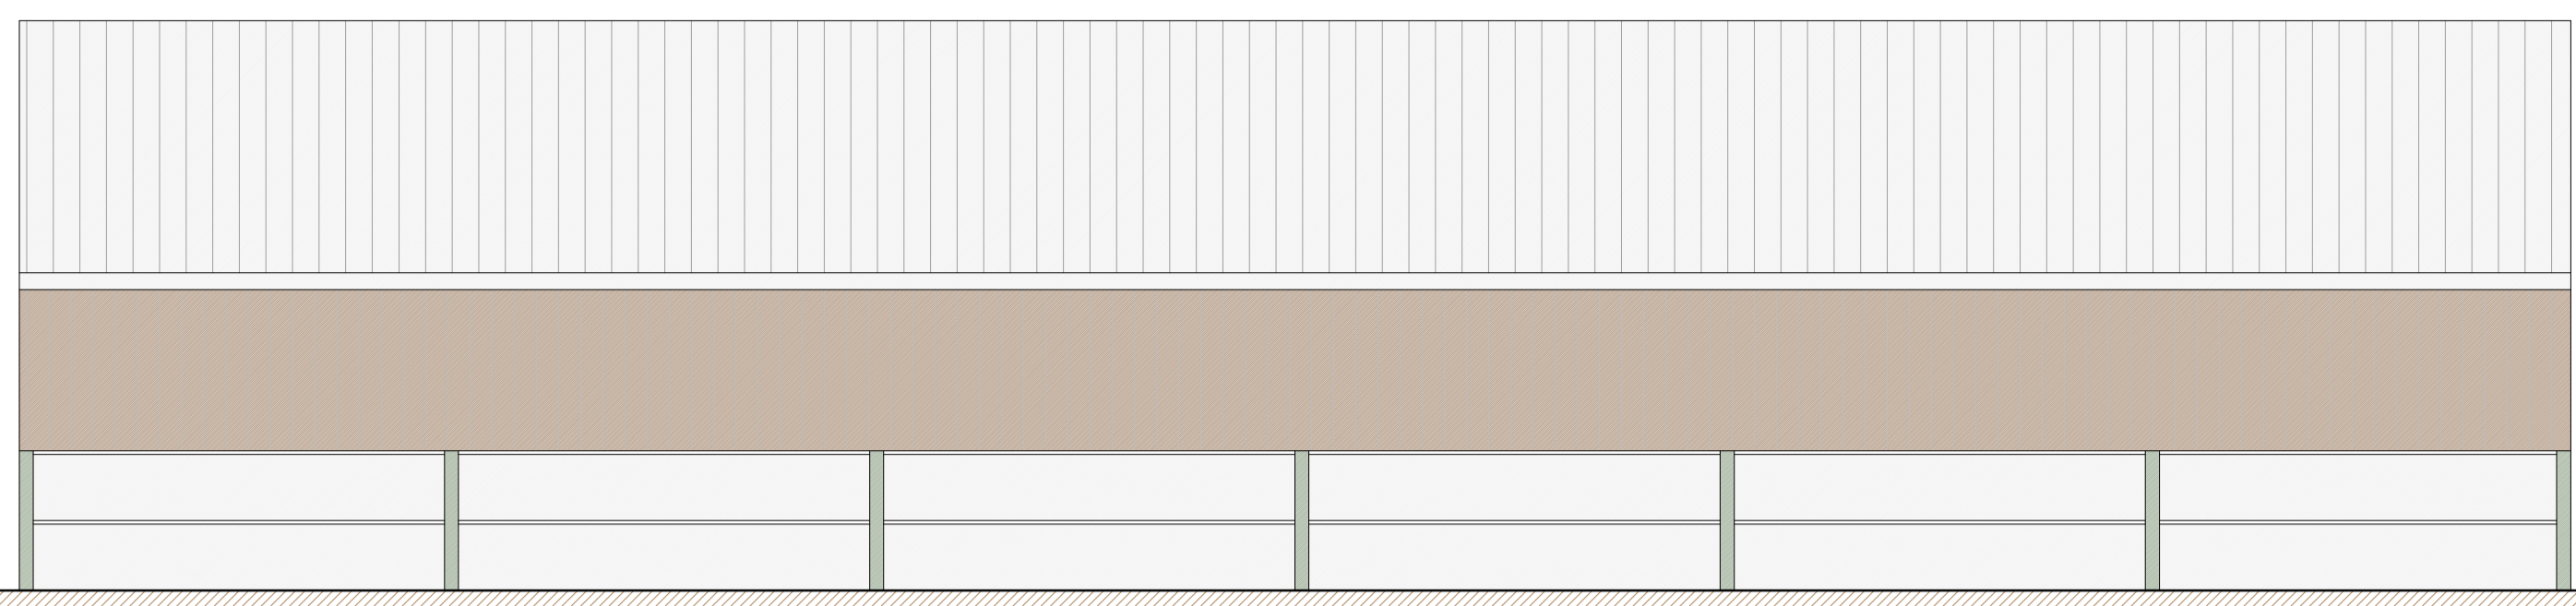



SOUTH ELEVATION

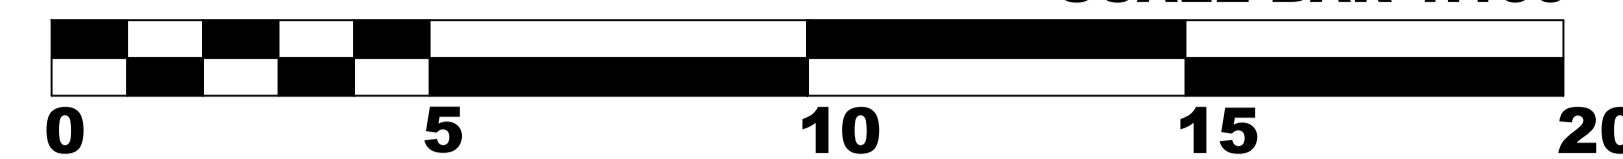


NORTH ELEVATION

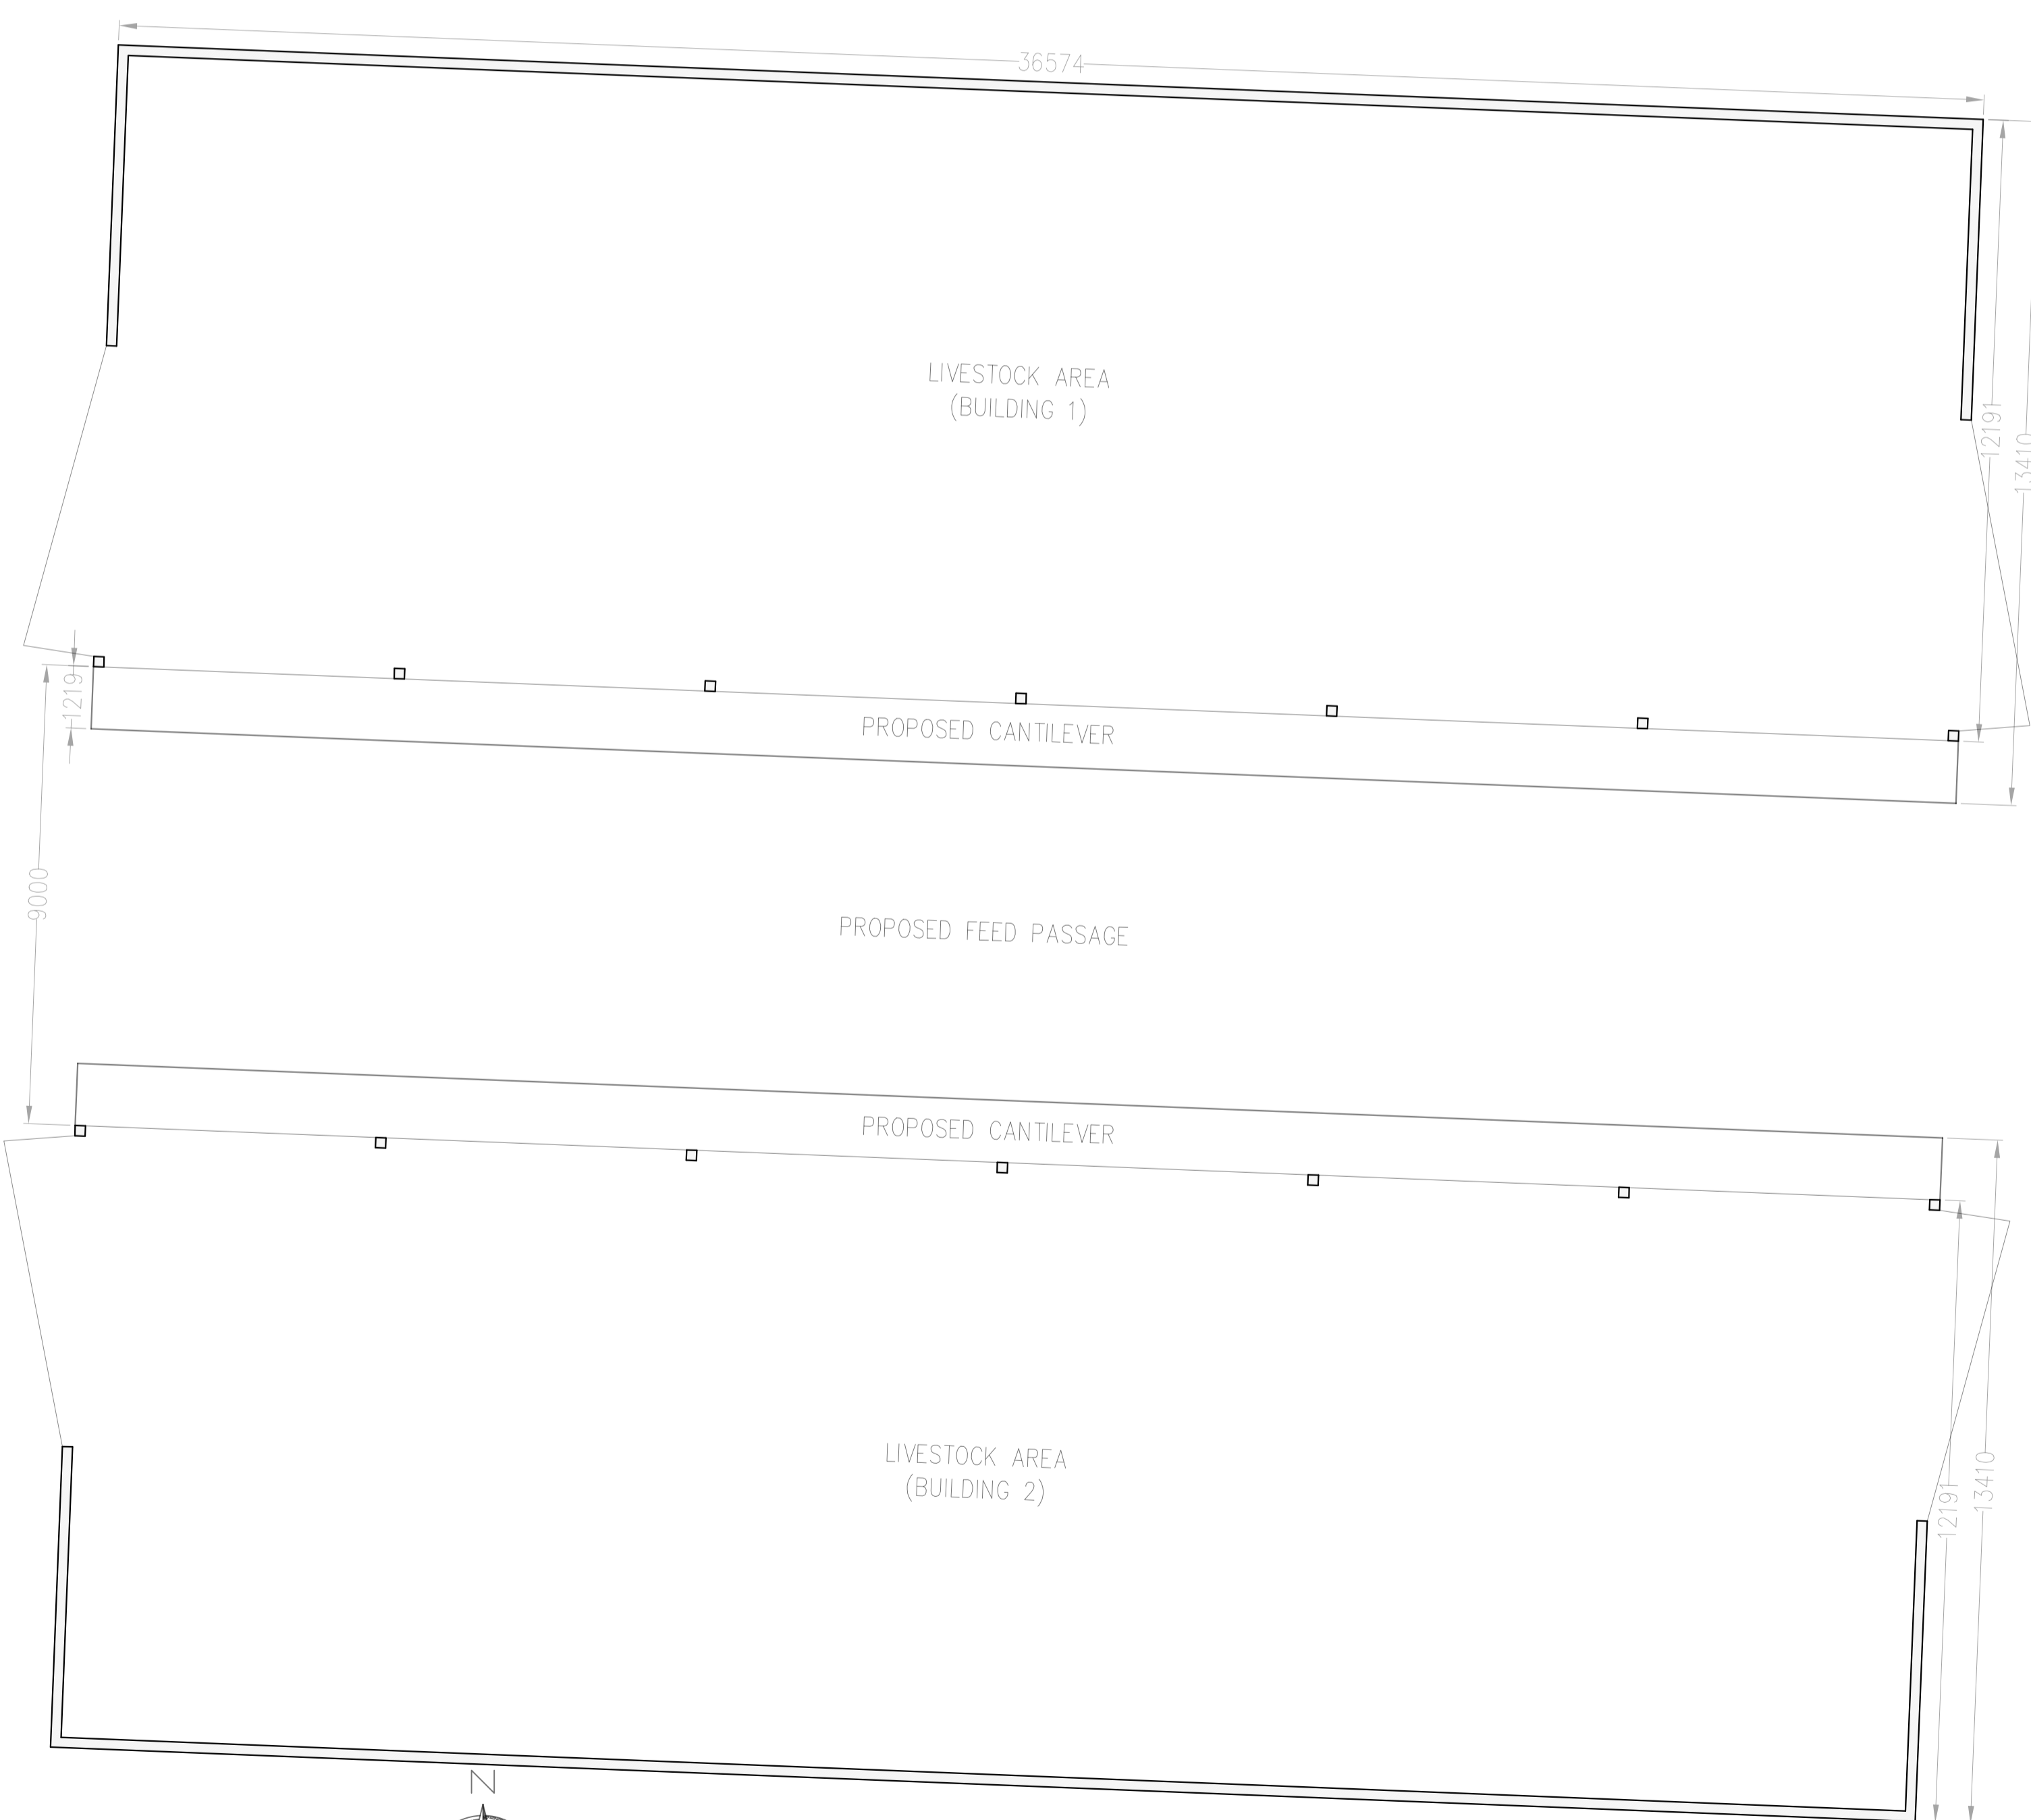

FLOOR PLAN

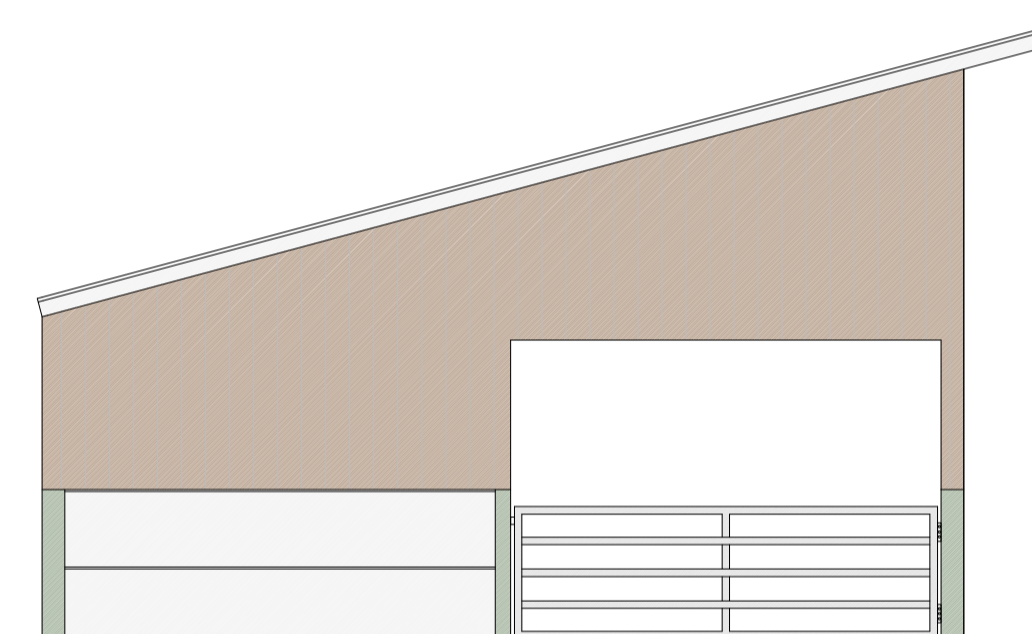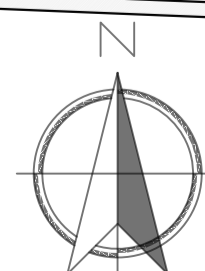

EAST ELEVATION
(WEST ELEVATION IDENTICAL)

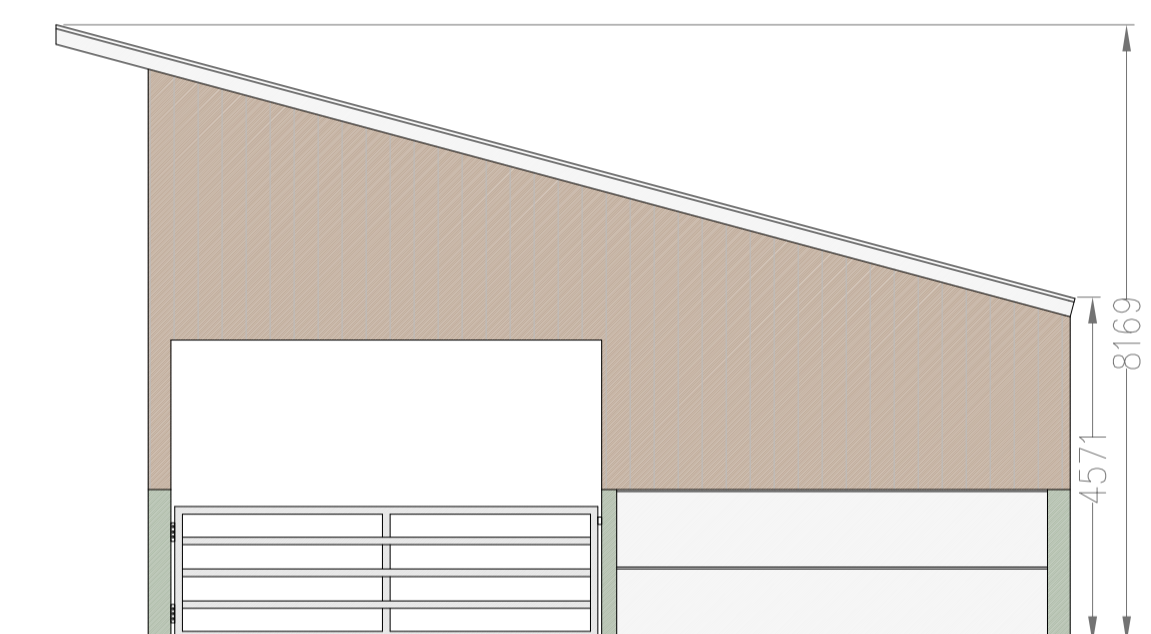

IAN PICK ASSOCIATES LTD
Specialist Agricultural & Rural Planning Consultants

Station Farm Offices
Wansford Road
Nafferton
Driffield
East Yorkshire
YO25 8NJ
T : 01377 253363
E : mail@ianpick.co.uk
W : www.ianpickassociates.co.uk

CLIENT
J H Dixon & Son
The Beeches
Skerne
Driffield
YO25 9HP

JOB TITLE

Relocated Livestock Unit

DWG. TITLE

Elevations A1
(BUILDING 2)

SCALE

1=100

DRN

SH

DWG. NUMBER

IP/AD/03

DATE

Mar 21

REV

-