



22

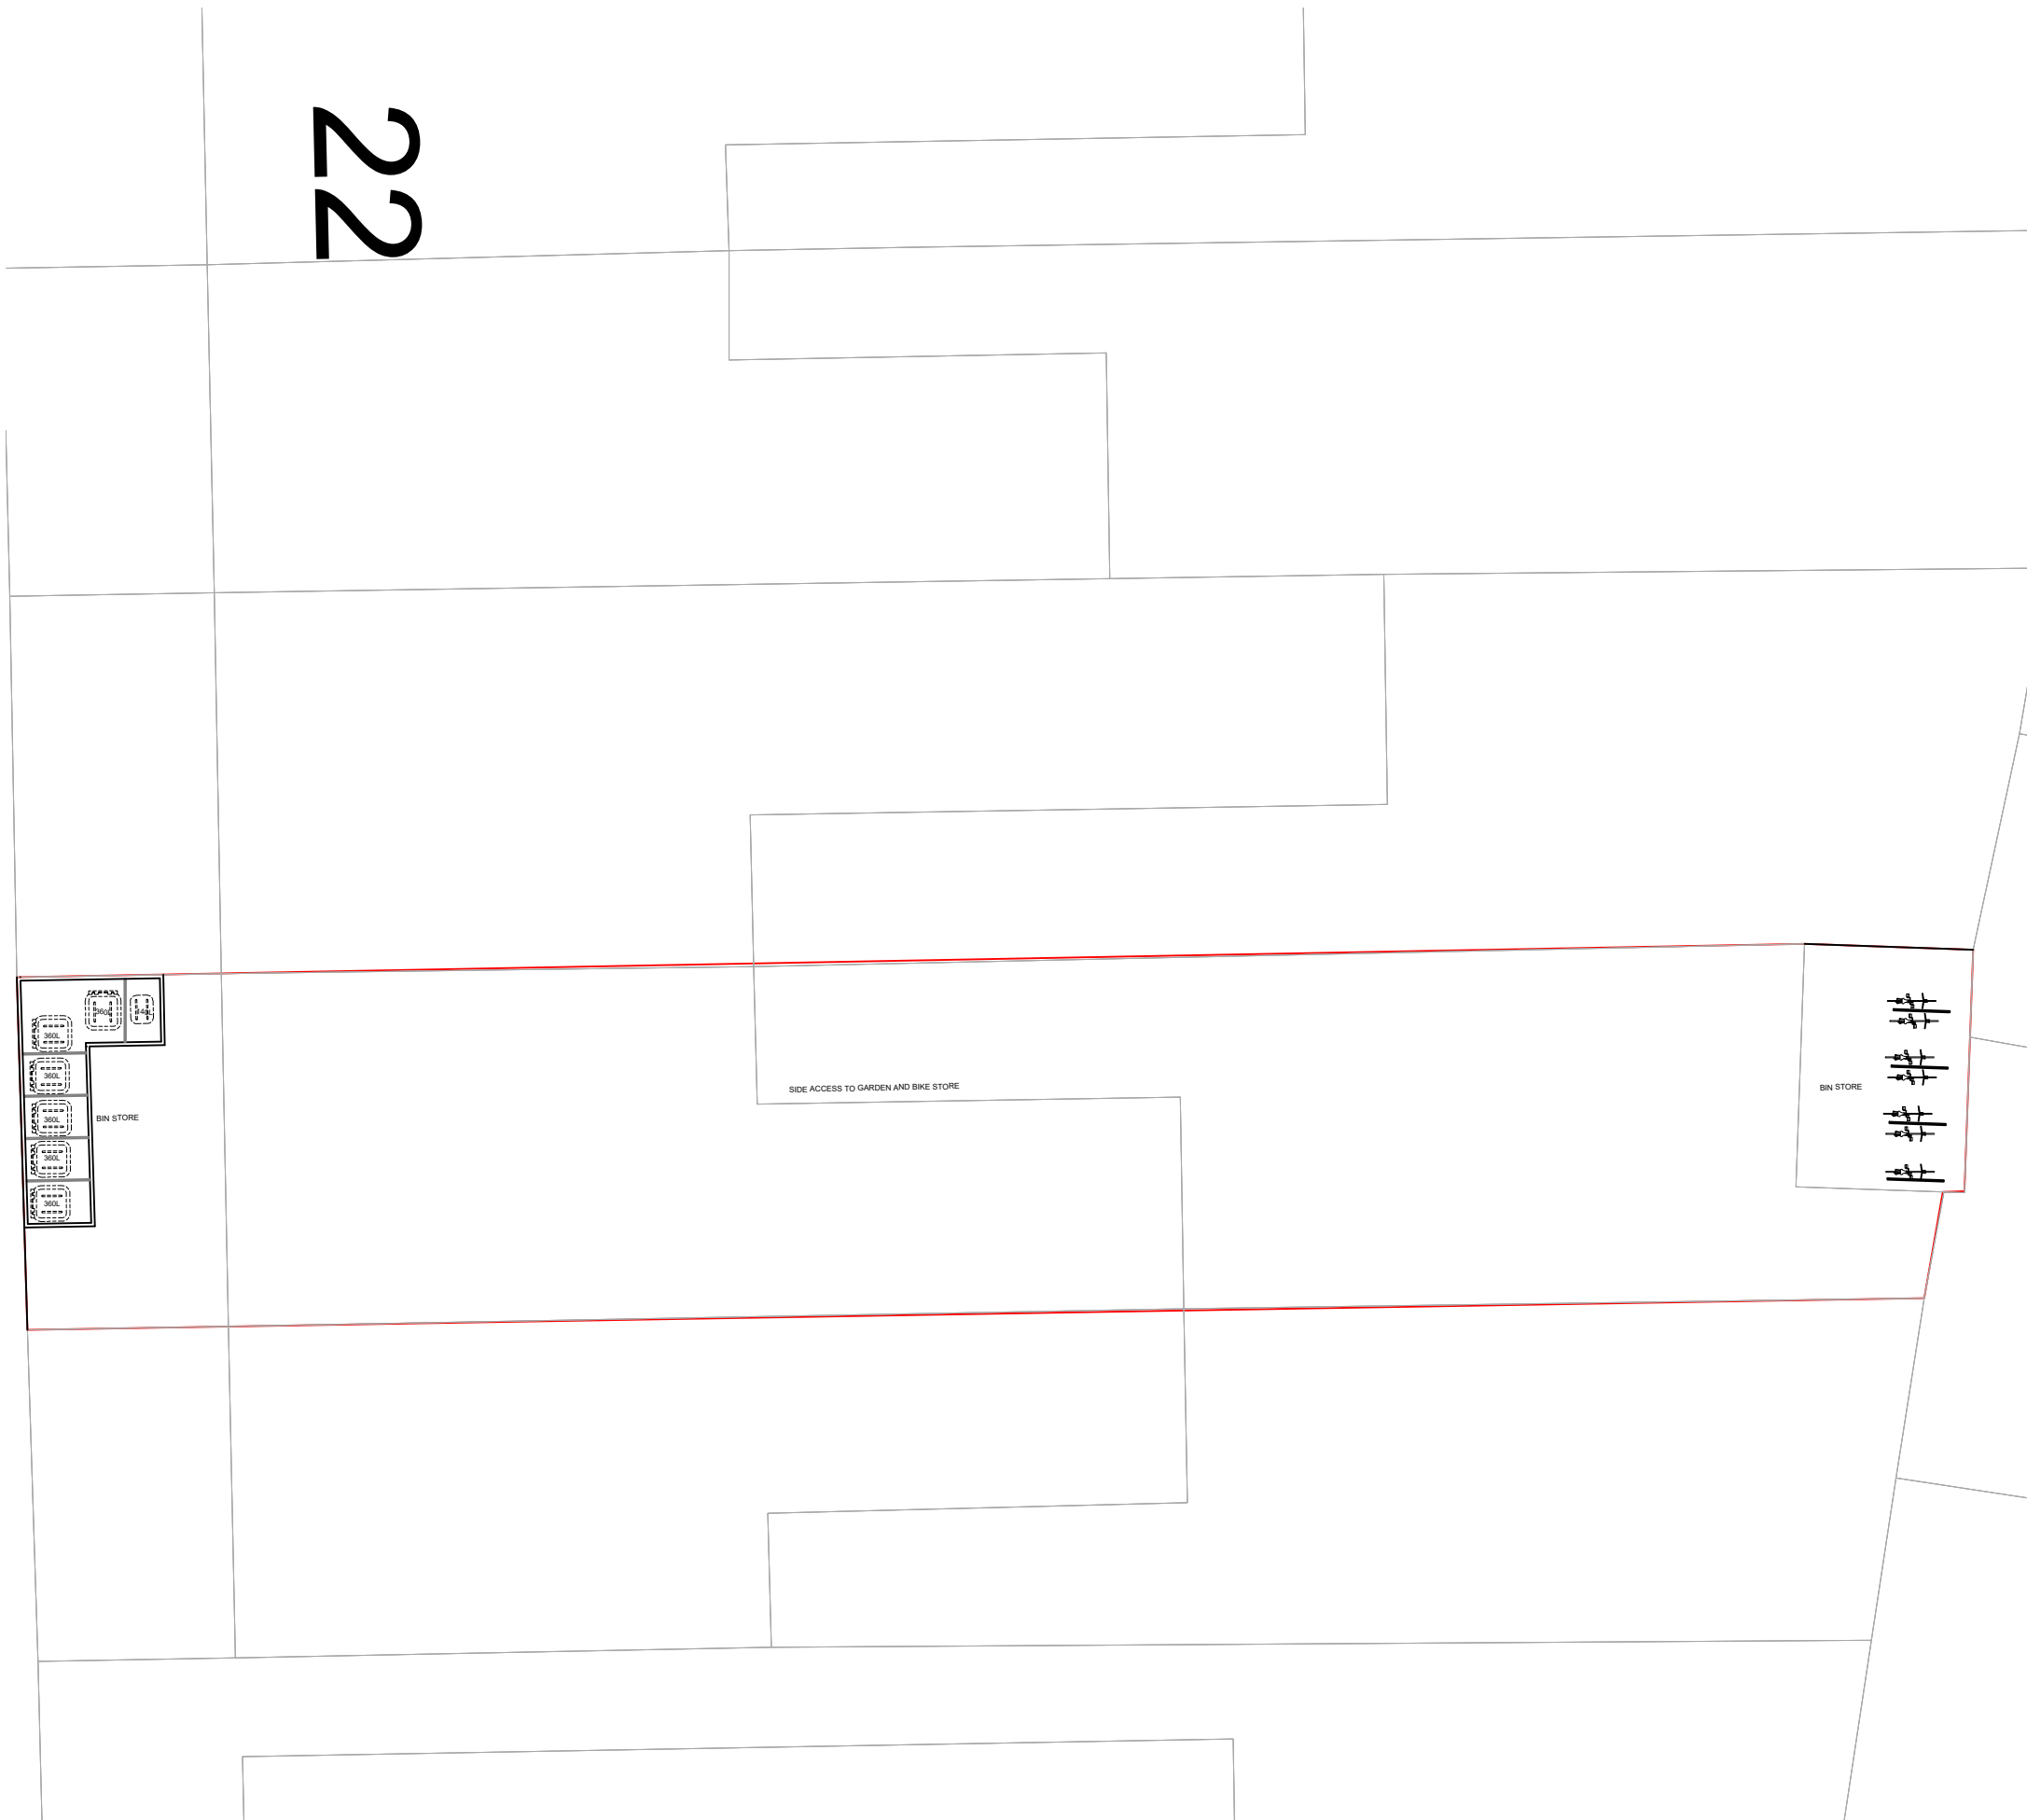

This drawing was produced using CAD and on no account should be amended by hand.

All dimensions shown are for reference and should be checked on site prior to commencement of work.

 

REV	DATE	DRAWN	CHK'D	APPR'D
-				

Planners & Architects
Professional Planning & Architectural Services

plannersandarchitects@gmail.com

PROJECT:
16 DONALD ROAD,

CLIENT:

DRAWING TITLE:

PROPOSED SITE PLAN

Status PLANNING	Scale & Paper Size 1:100	Issue date 08/06/2020
Drawing Number DR/04	Revision	